



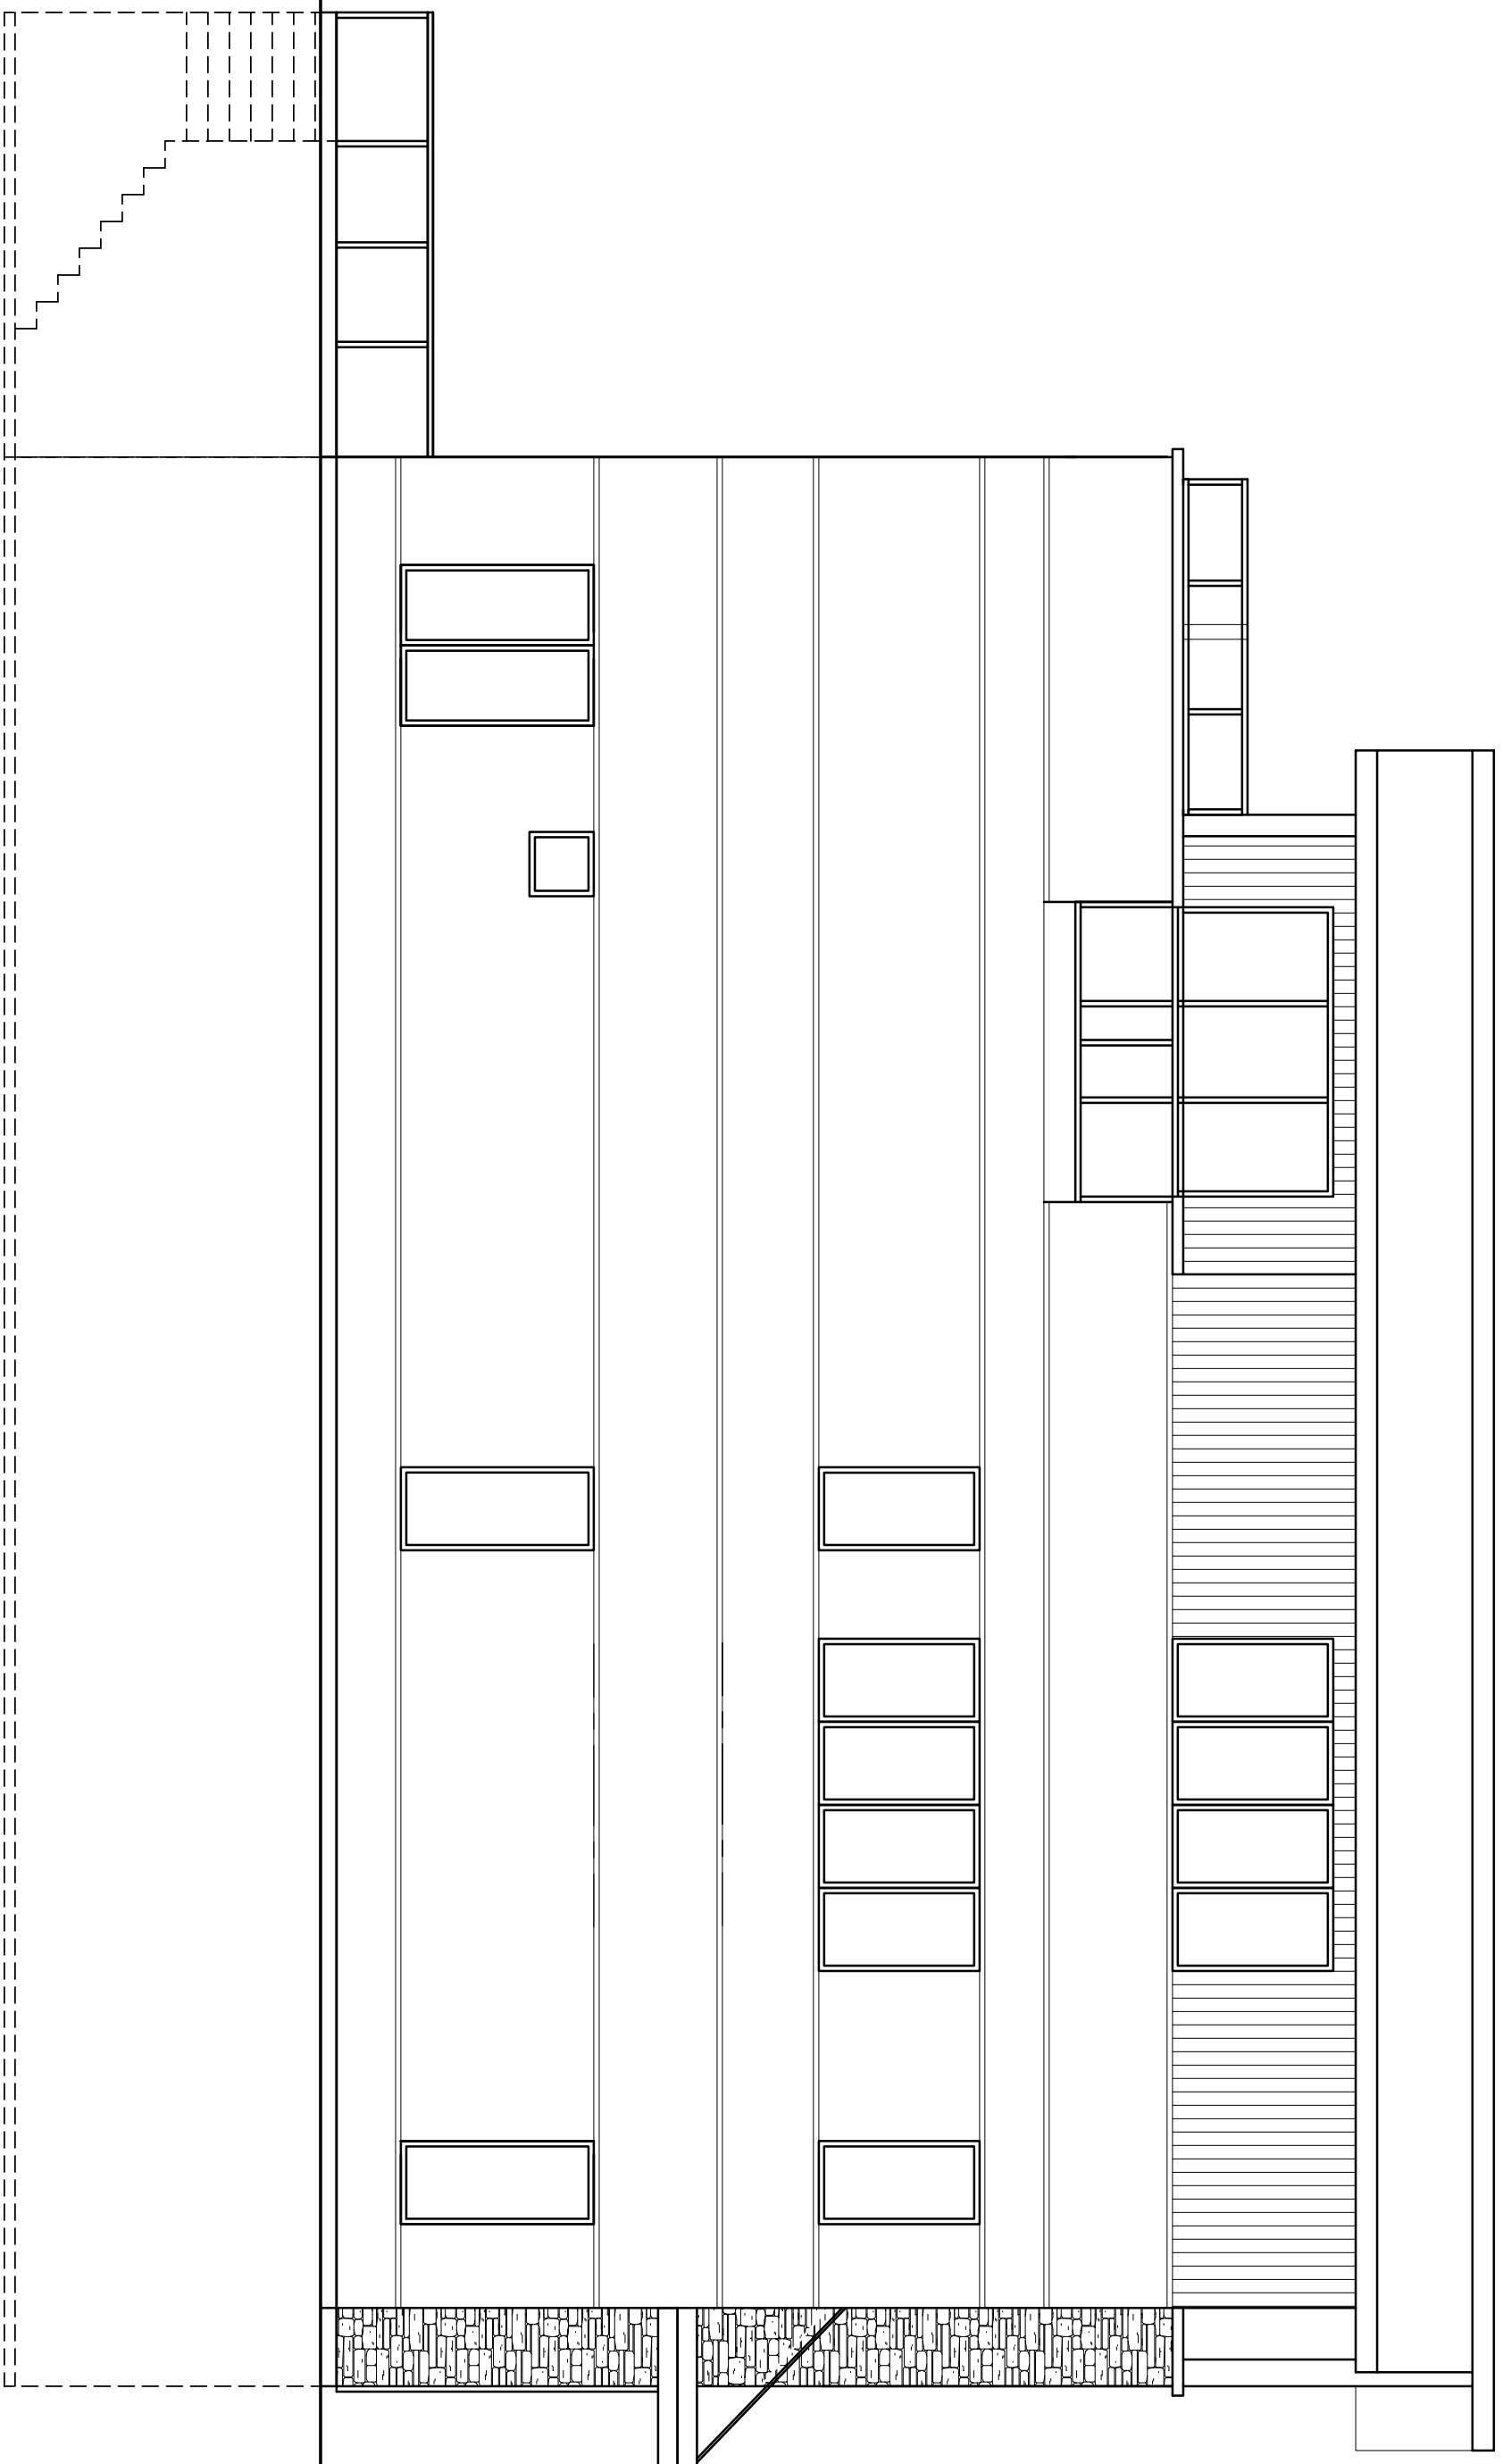


LEFT ELEVATION 36'-0" WIDE OPTION A  
SCALE: 1/4" = 1'-0"

SCALE: 1/4" = 1'-0"

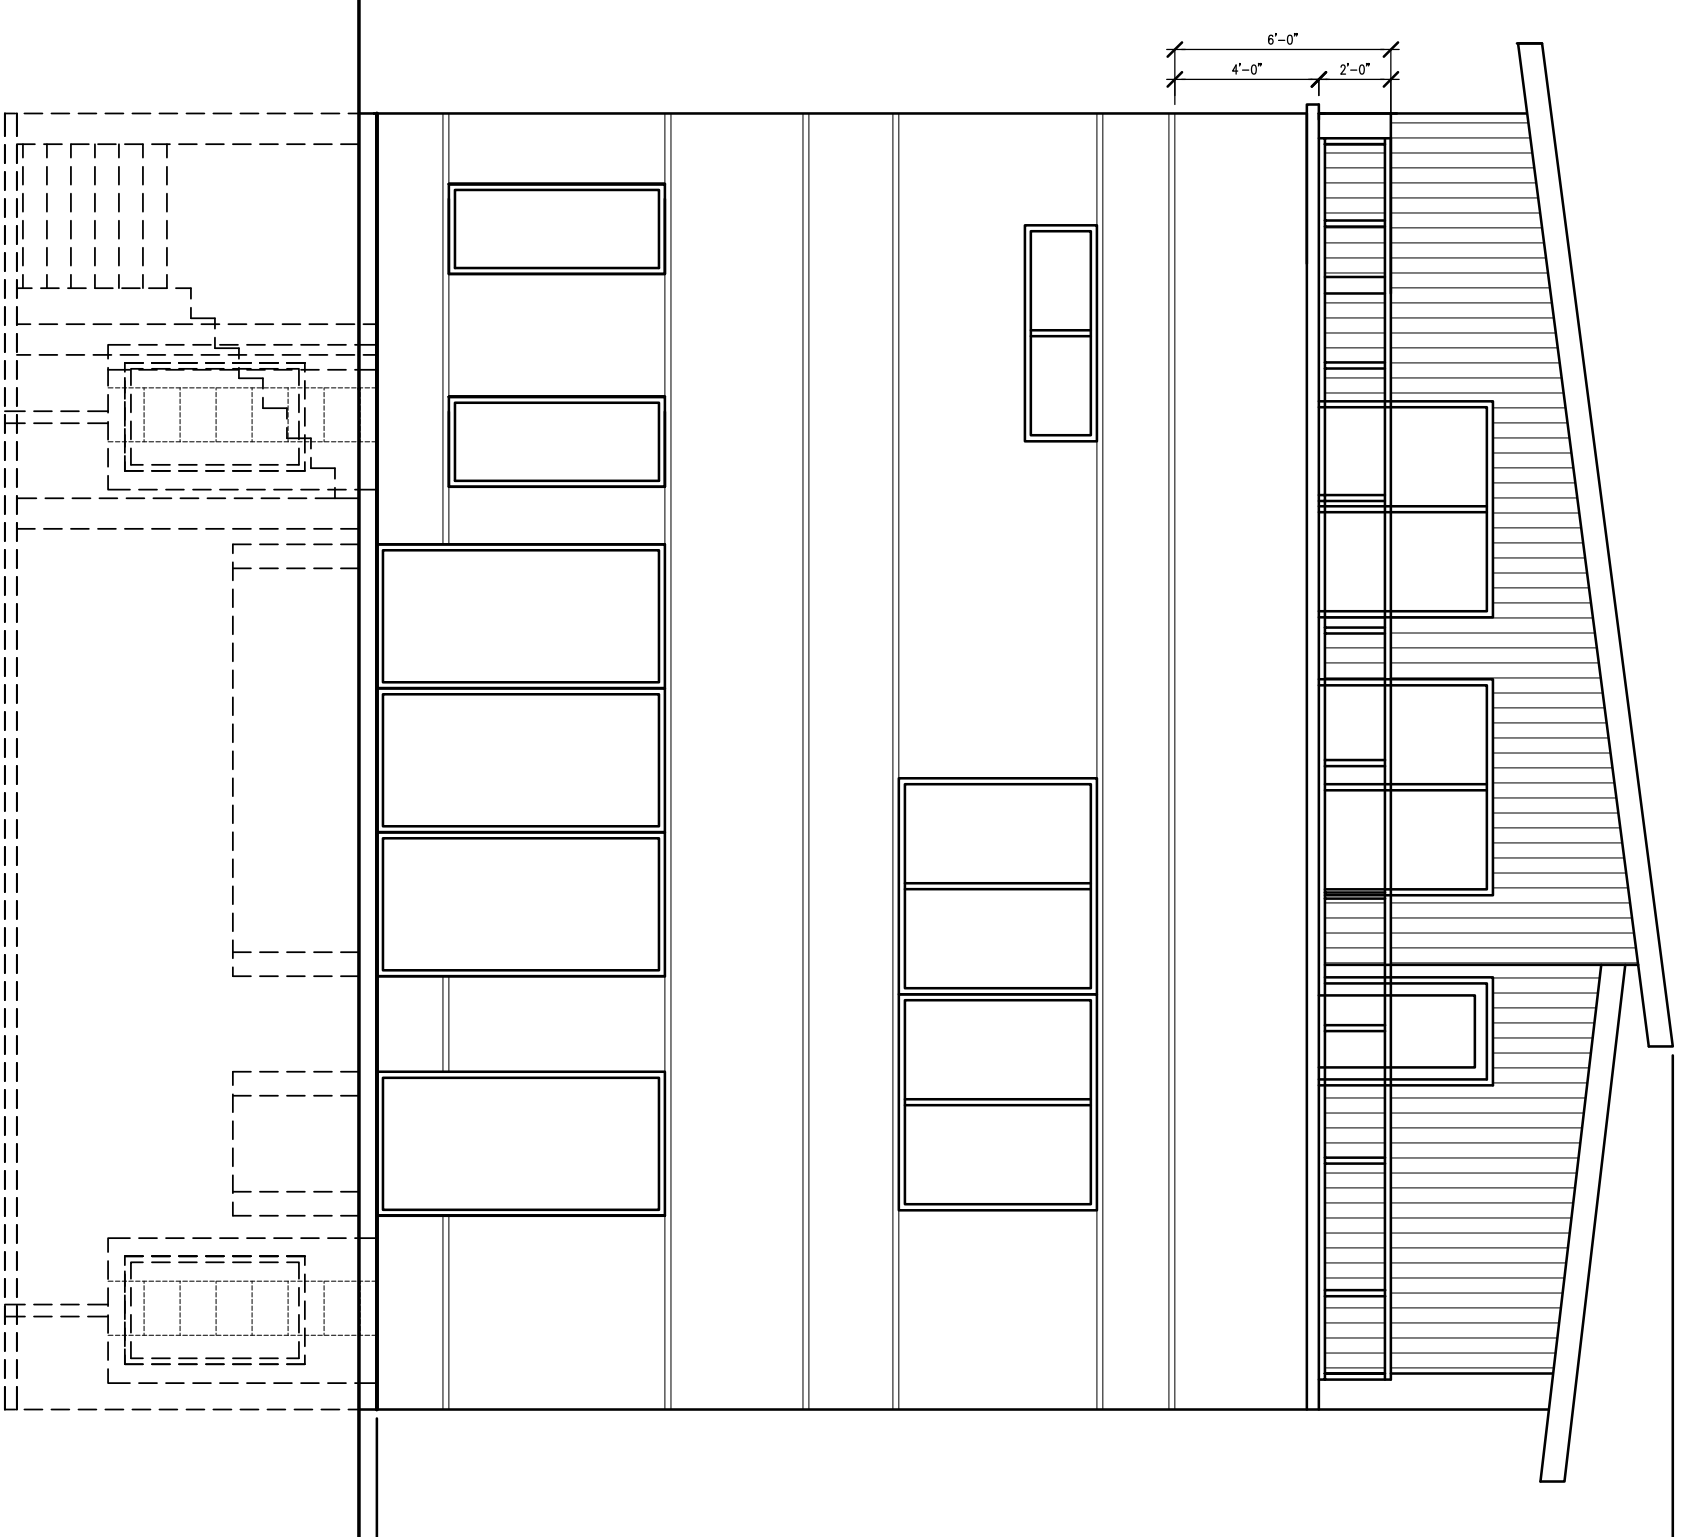


REAR ELEVATION 36'-0" WIDE OPTION A  
SCALE: 1/4" = 1'-0"

SCALE: 1/4" = 1'-0"

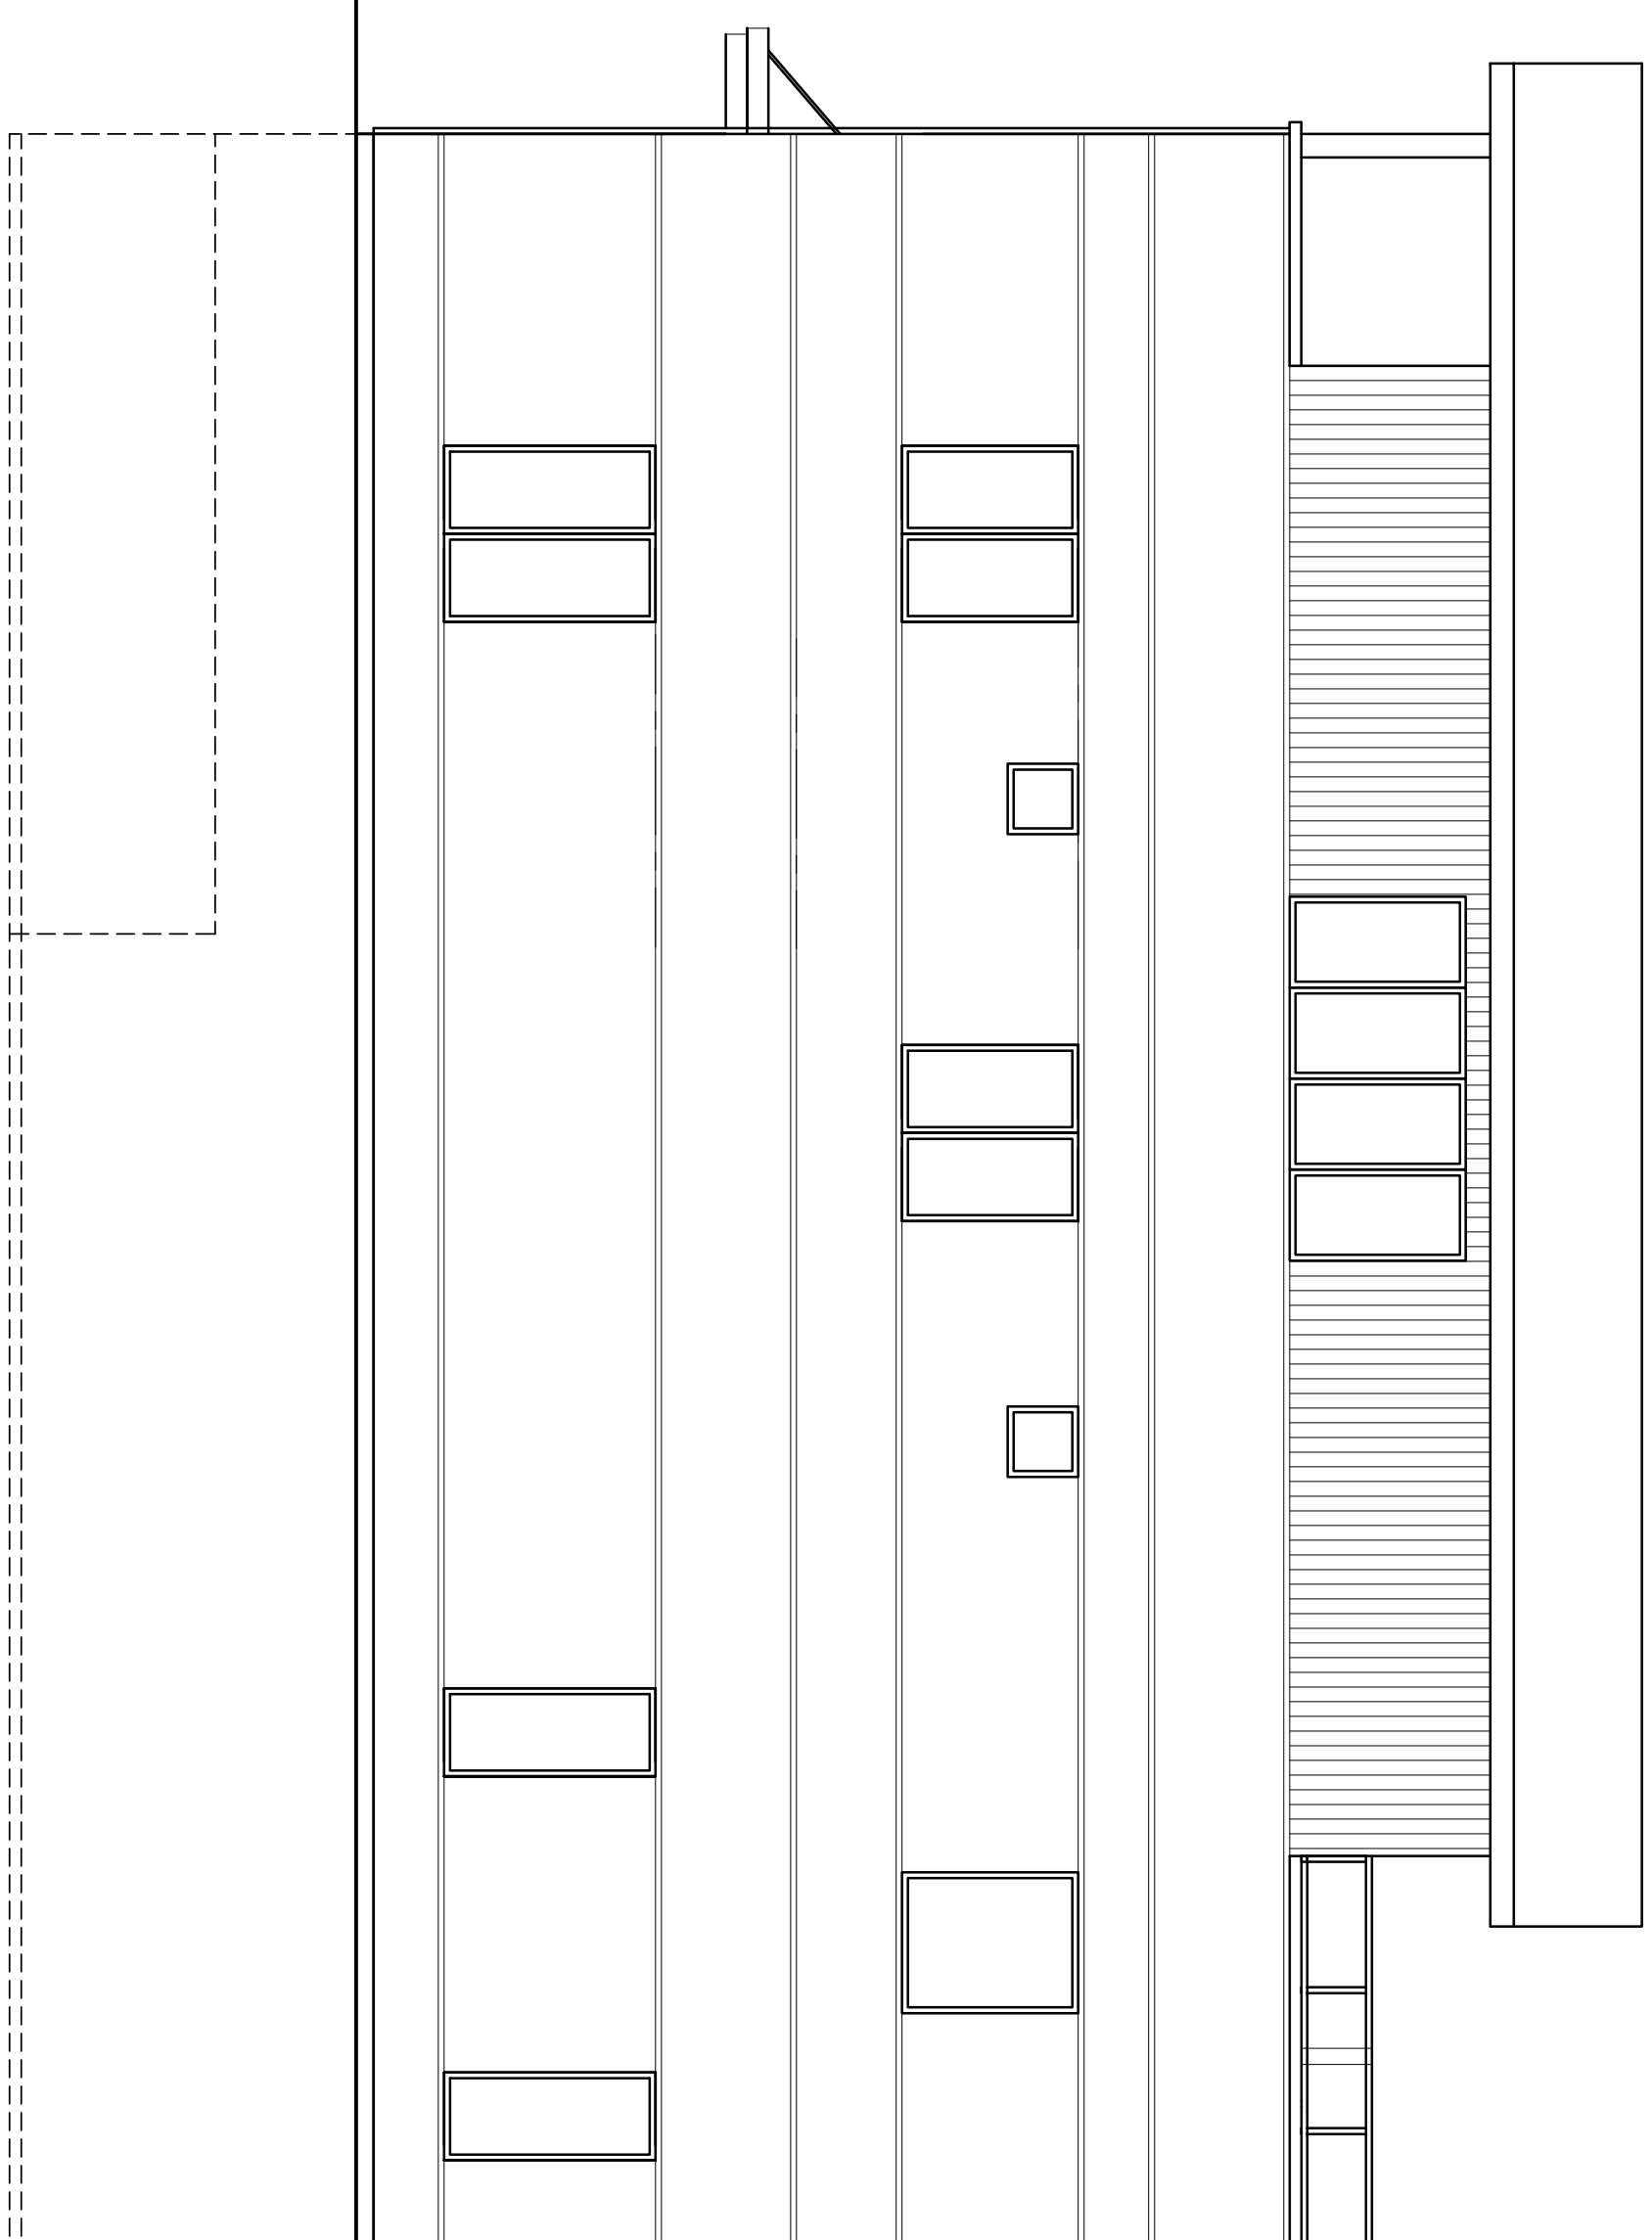

RIGHT ELEVATION 36'-0" WIDE OPTION A  
SCALE: 1/4" = 1'-0"

SCALE: 1/4" = 1'-0"

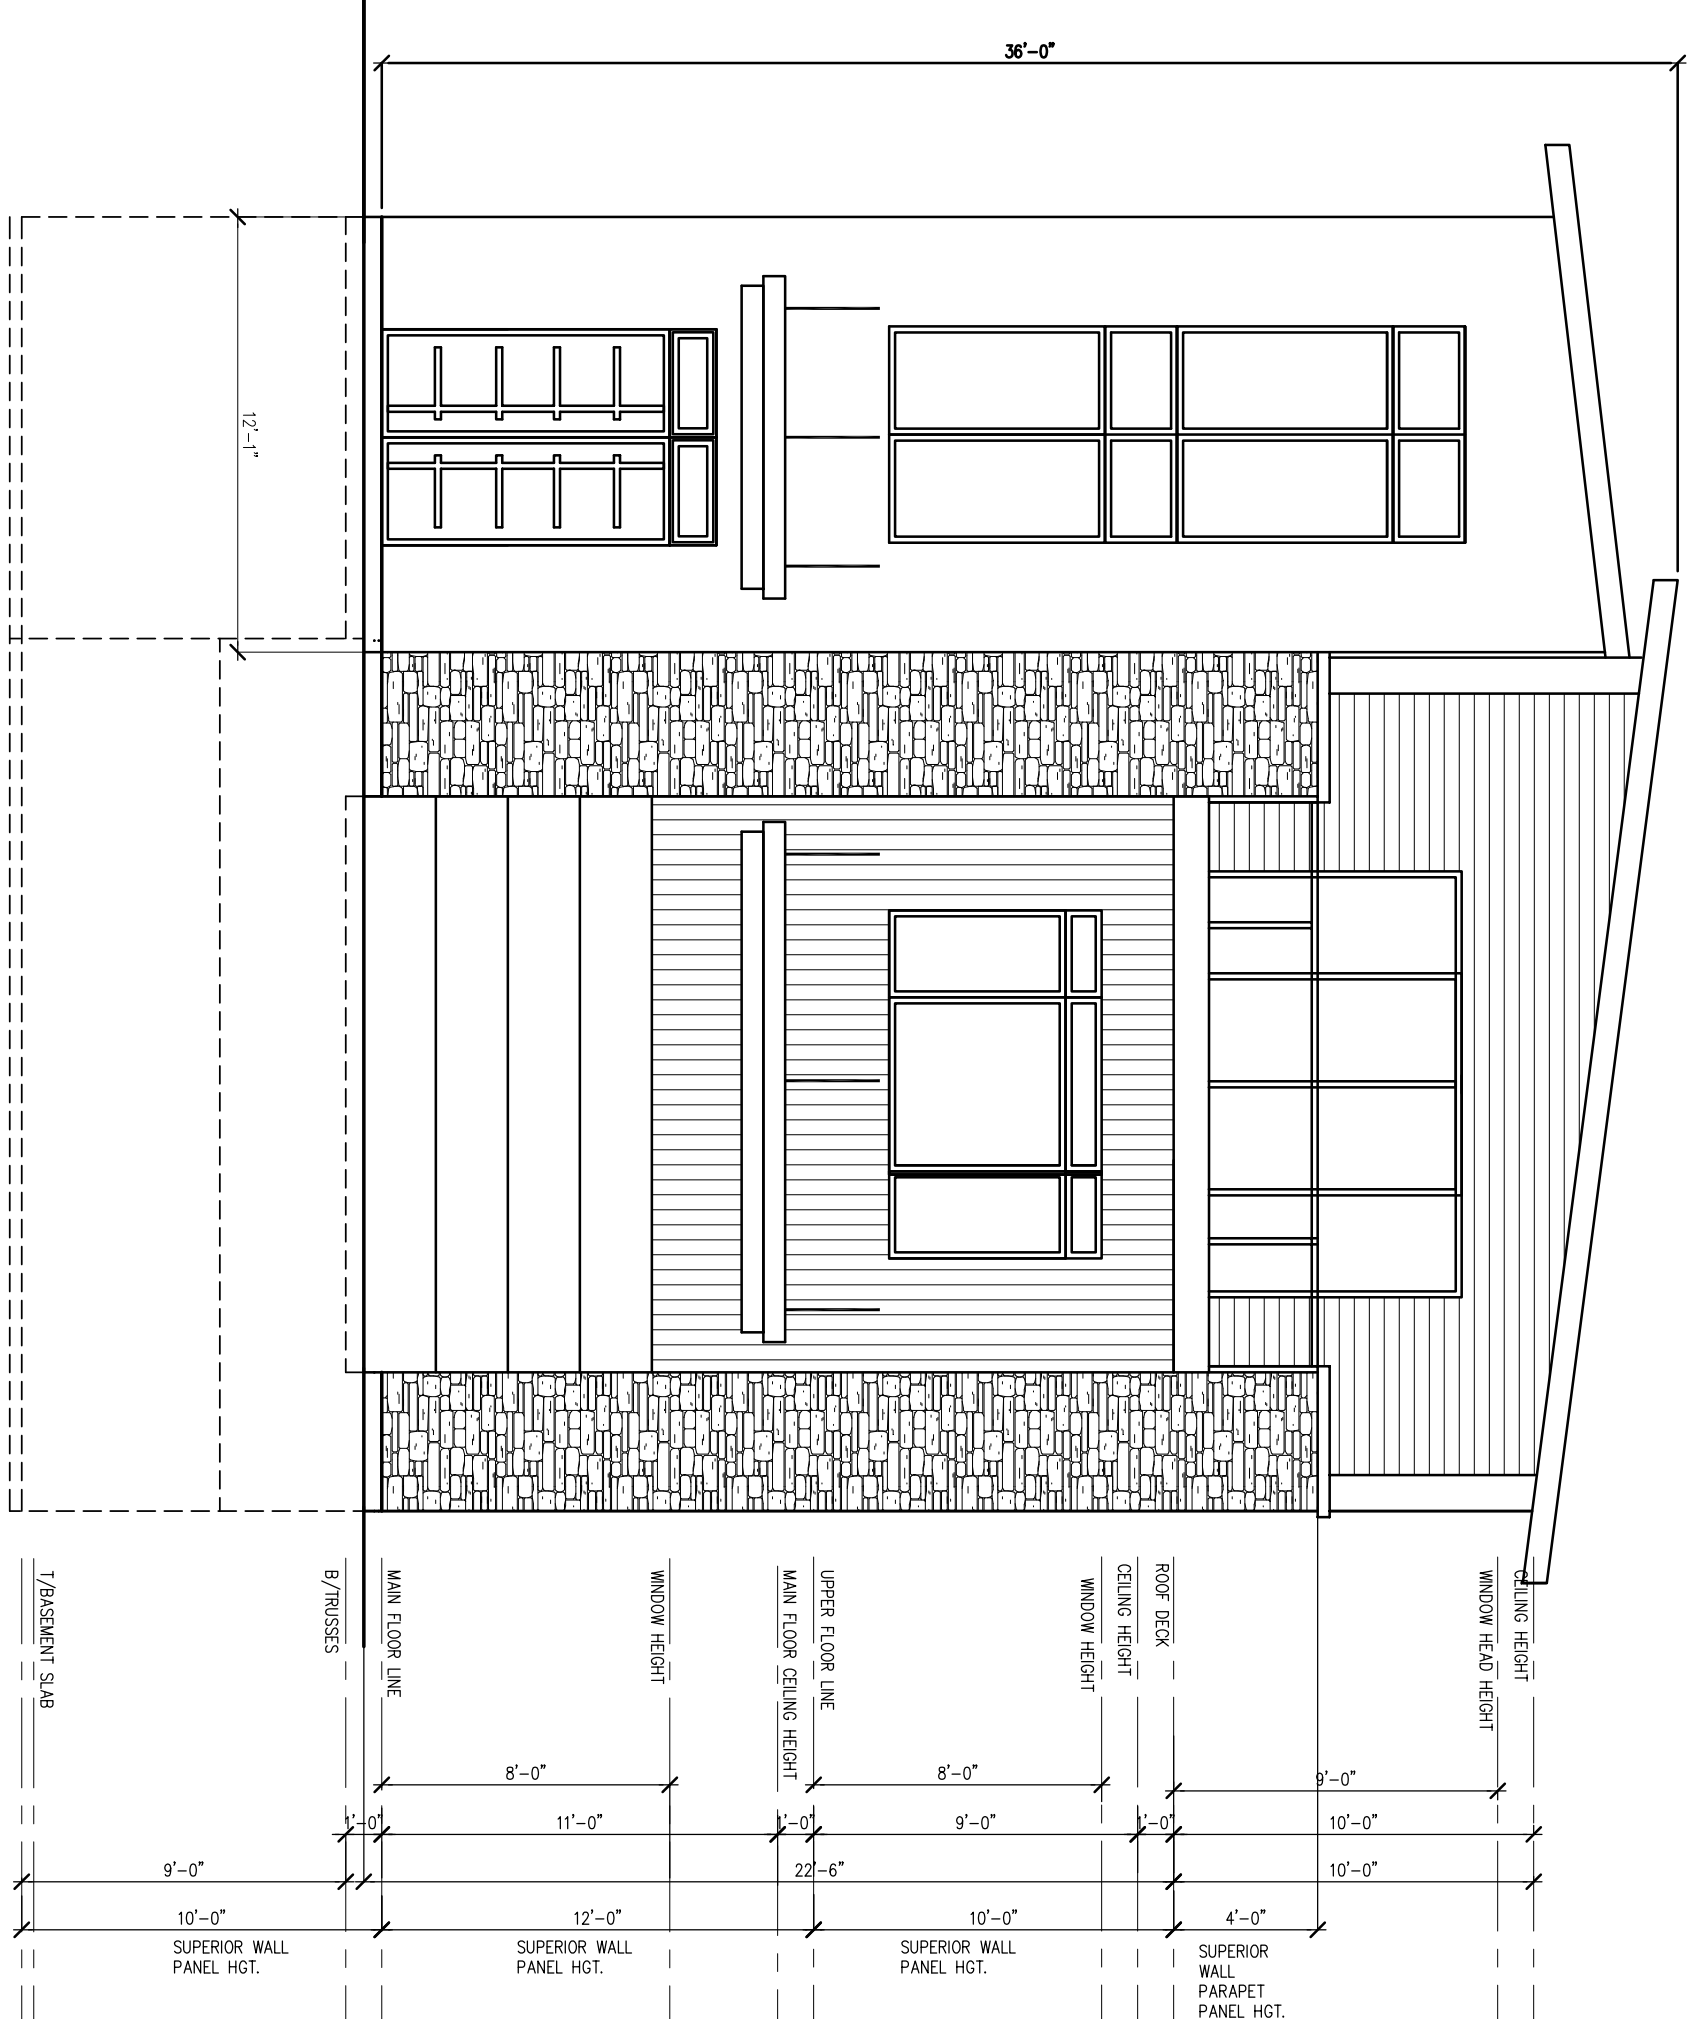

FRONT ELEVATION 36'-0" WIDE OPTION A  
SCALE: 1/4" = 1'-0"

SCALE: 1/4" = 1'-0"

| ISSUE | DATE |
|-------|------|
|-------|------|

[illegible]

SHEET TITLE  
BUILDING ELEVATIONS  
OPTION A

SHEET NUMBER  
**A-1-A**  
OF