



| The Pinnacle at Meyers          | SQFT |
|---------------------------------|------|
| Rooftop                         | 1365 |
| Upper Floor Plan                | 2130 |
| Main Floor Plan                 | 1592 |
| Basement Plan                   | 1531 |
| Total Liveable Sq. Ft.          | 6618 |
| Two Car Garage                  | 538  |
| Rooftop Open Deck Area Rear     | 353  |
| Rooftop Covered Deck Area Rear  | 200  |
| Rooftop Covered Deck Area Front | 125  |

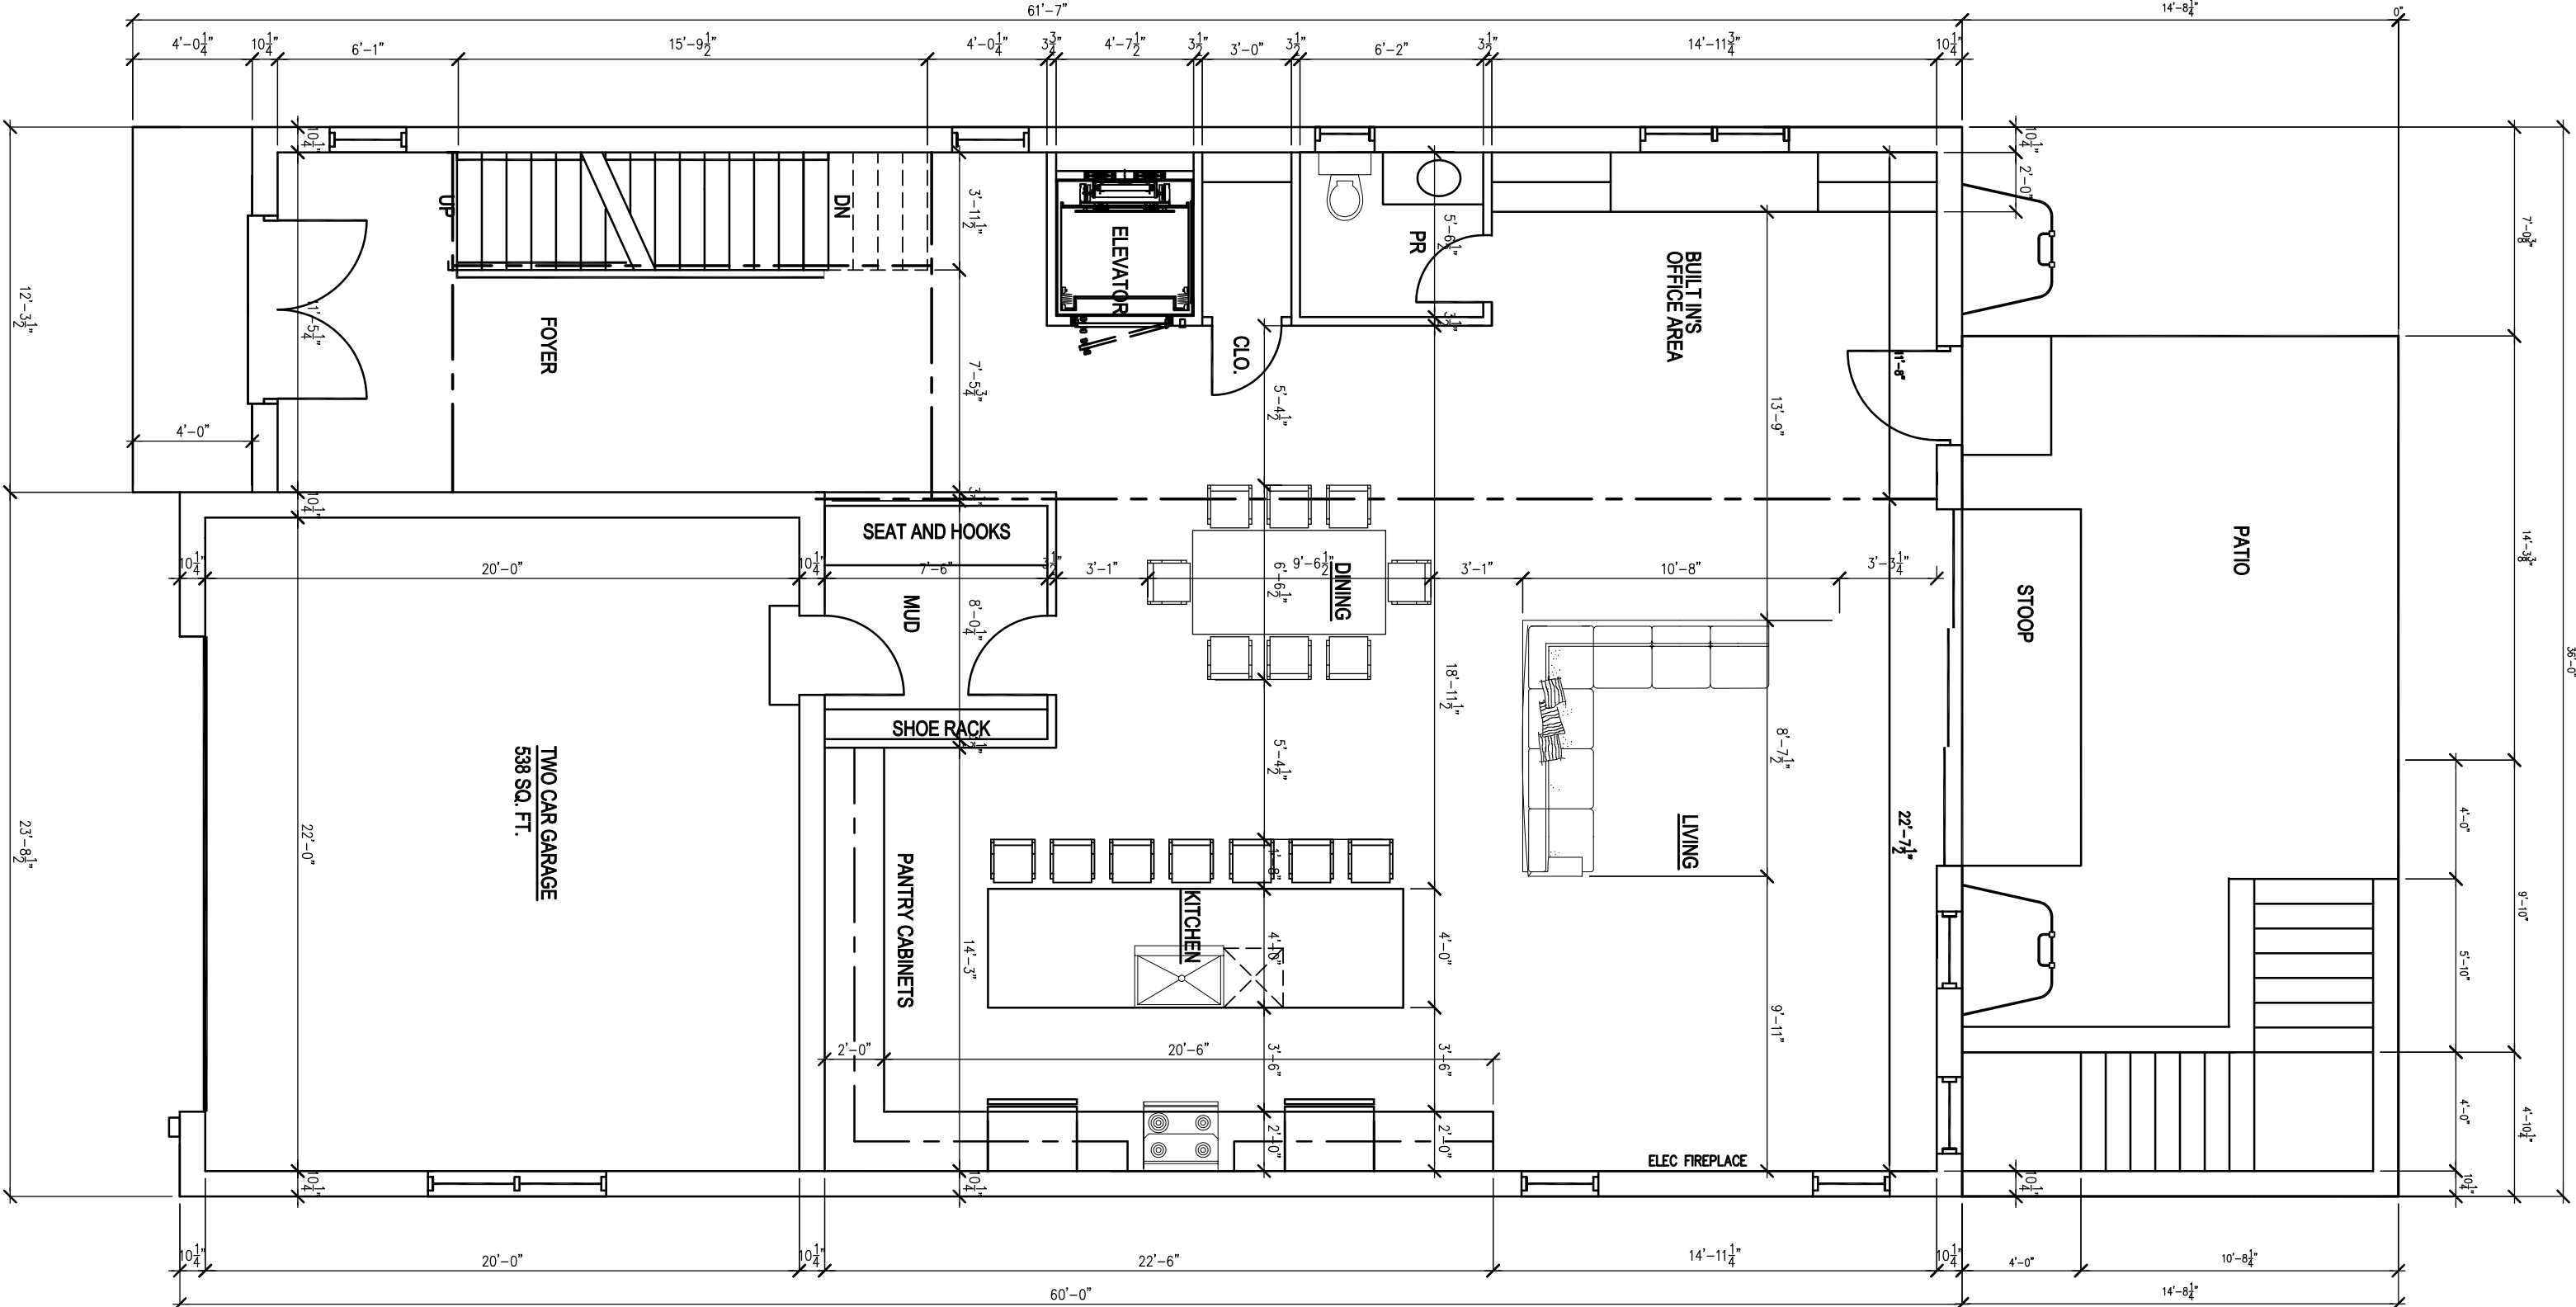

MAIN FLOOR PLAN 1592 SQ. FT. PER UNIT  
SCALE: 3/16" = 1'-0"

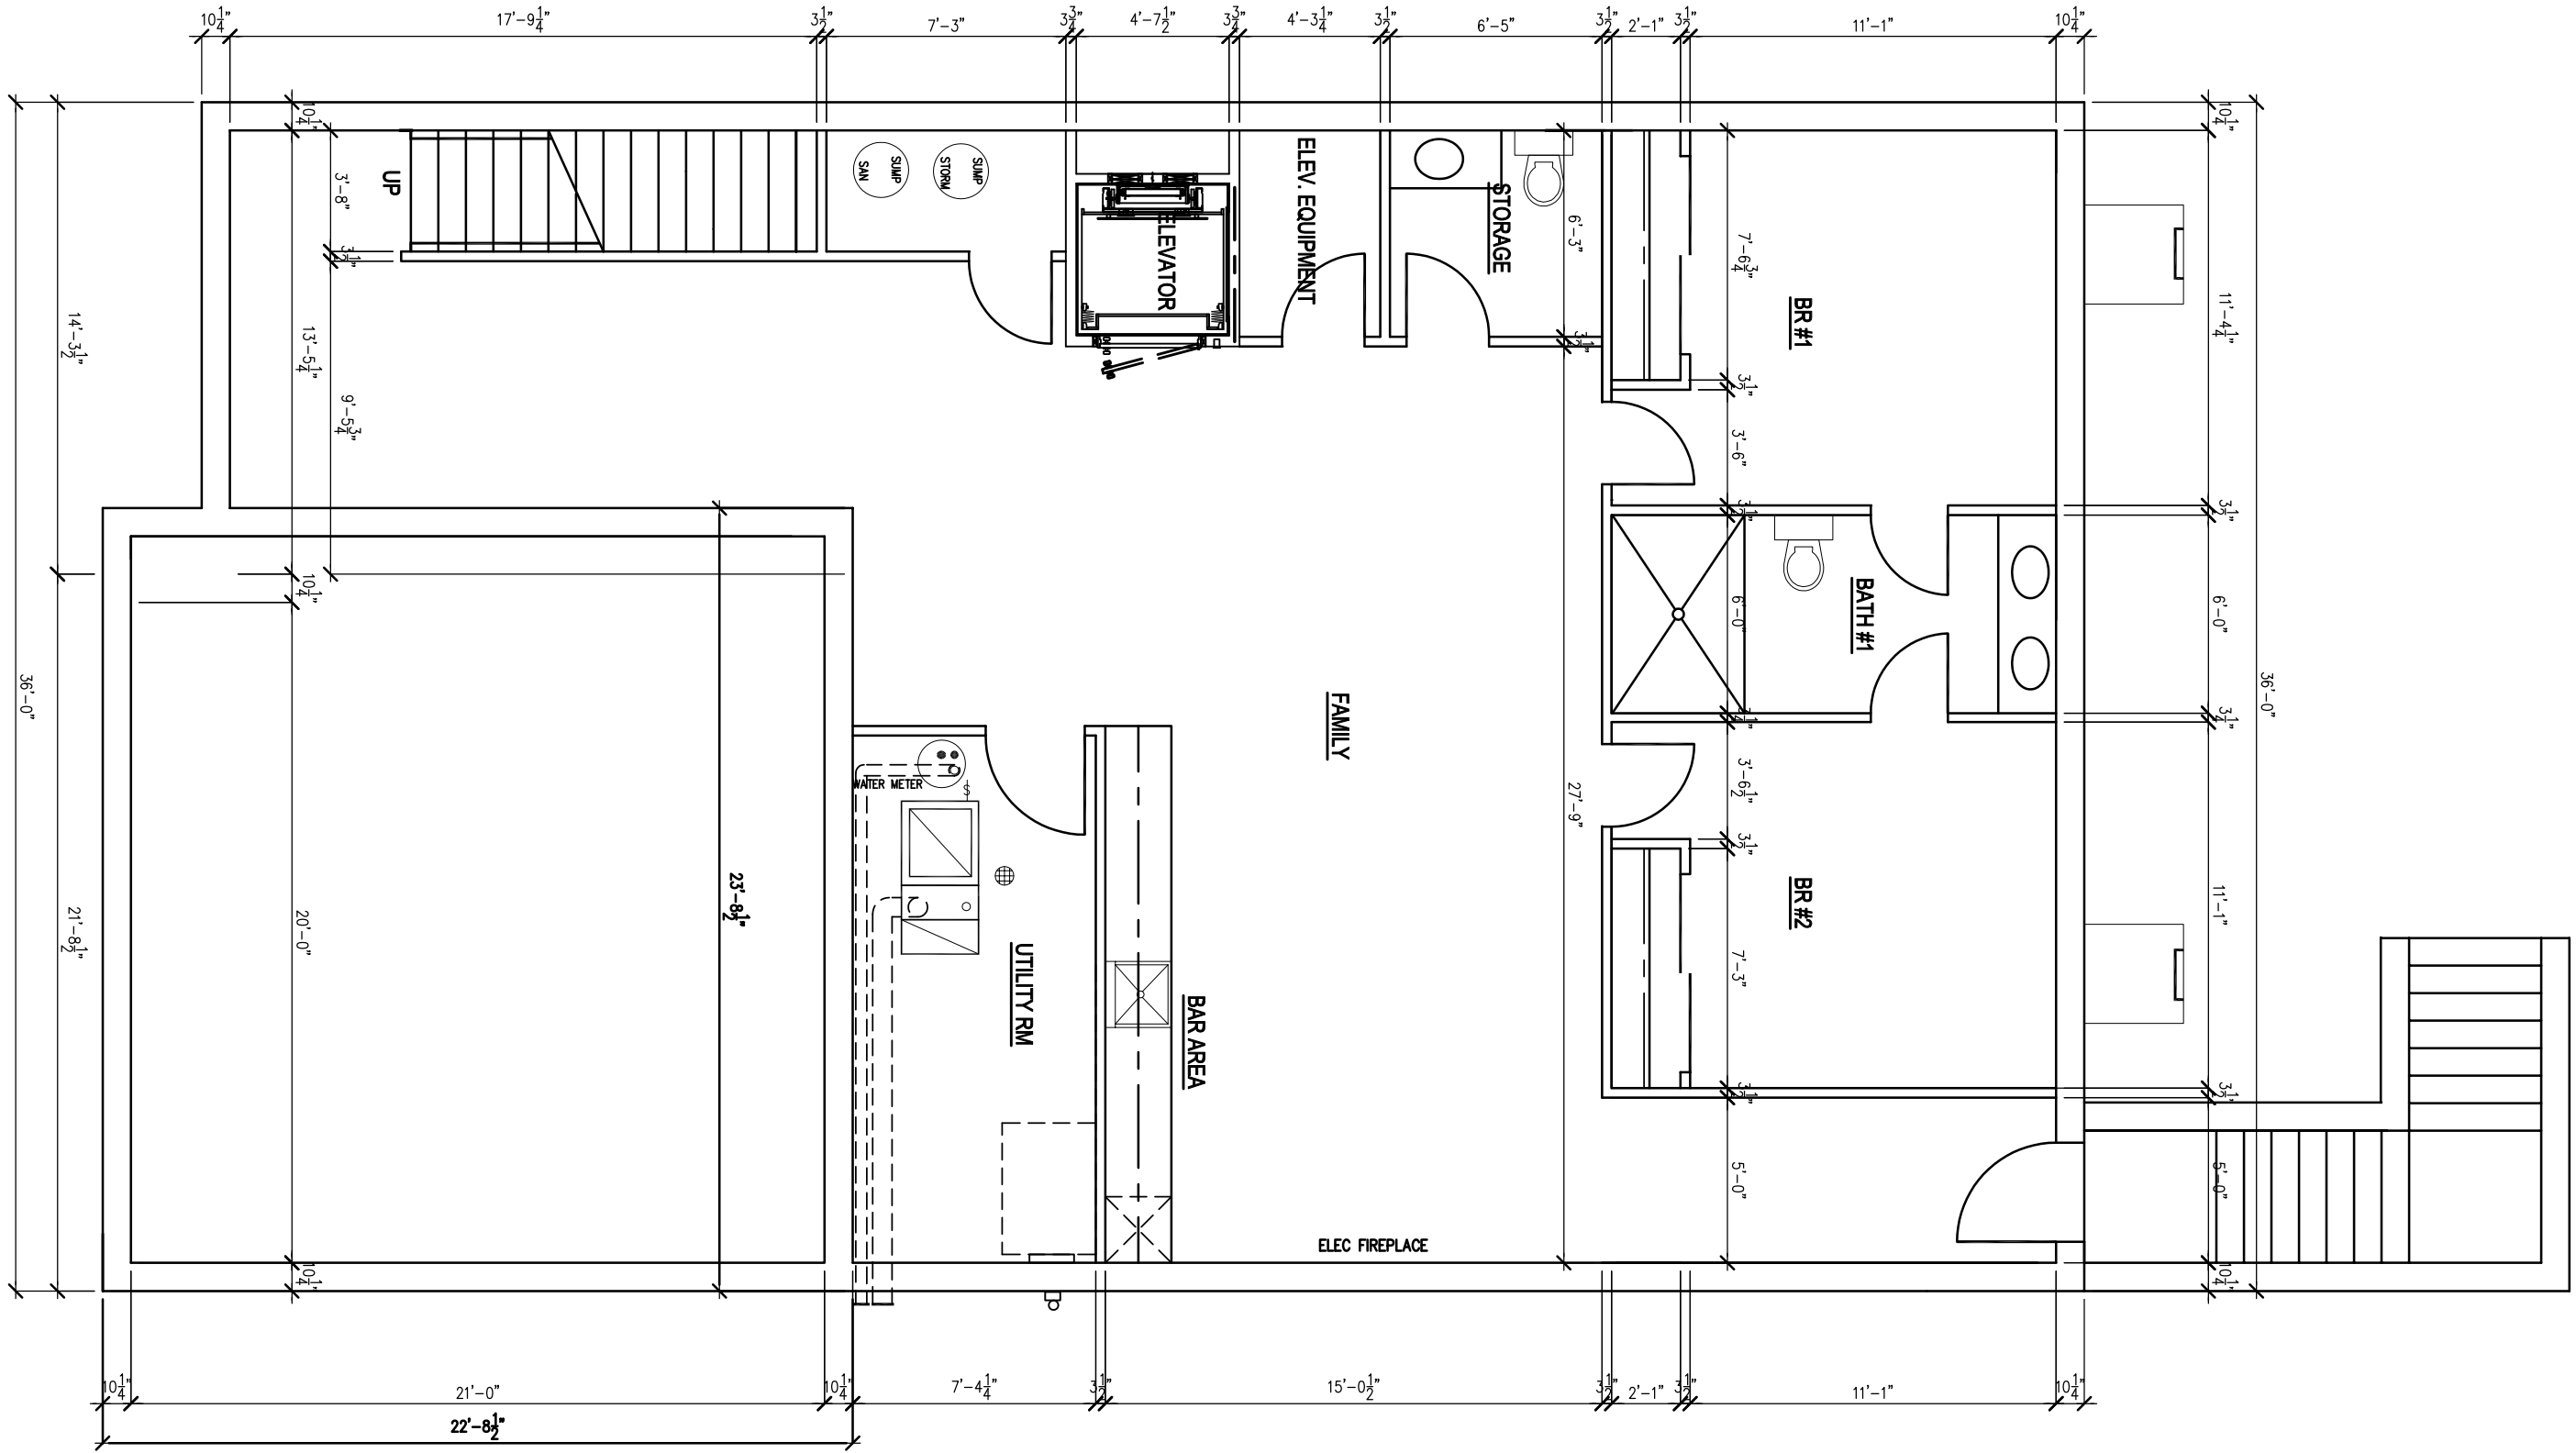

BASEMENT PLAN 1531 SQ. FT. PER UNIT  
SCALE: 3/16" = 1'-0"

© Copyright 2016  
JAKI - BRANDEIS ARCHITECTS, LTD.  
ALL RIGHTS RESERVED. NO PART OF THIS  
DRAWING MAY BE REPRODUCED OR  
USED FOR ANY PURPOSE WITHOUT WRITTEN PERMISSION  
FROM JAKI - BRANDEIS ARCHITECTS, LTD.

**Jb**  
JAKI - BRANDEIS  
ARCHITECTS LTD.  
LICENSE NO. 184.0071832  
1800 W HAWTHORNE  
LANE SUITE 200  
WEST CHICAGO,  
ILLINOIS 60659  
PH: (630) 394-5561  
FAX: (630) 562-2370

NEW SINGLE FAMILY HOMES  
**AFSAR**  
**DEVELOPERS**  
LLC.  
LOMBARD, IL  
DUPAGE COUNTY

| ISSUE | DATE |
|-------|------|
|       |      |
|       |      |
SHEET TITLE  
BASEMENT PLAN  
MAIN FLOOR PLAN

SHEET NUMBER