

UNCLE JULIO'S

MEXICAN
from Scratch

INSTRUCTIONS	Please use the specification drawings to specify the sizes of the proposed sign on building as I need to send to architect for meeting with the city on Monday. Need on front elevation Uncle Julio's channel letters on back plate and no grande cabinet with push thru's, als Mexican from Scratch. sign elevation need Uncle Julios channel letters on back plate, and Mexican from Scratch.			
LOGO	FORMAT PROVIDED	CONVERSION TIME	COLORS PROVIDED	
	ON FILE	NA	NORTH NA	SOUTH NA
SURVEY BIDDING OR OTHER	GOOD PHOTO & MEASUREMENTS		EAST NA	WEST NA
SURVEY MONUMENT/ POLE SIGN	NOT PROVIDED			
LANDLORD CRITERIA/ RESTRICTIONS	NOT PROVIDED			
CITY CRITERIA/ RESTRICTIONS	NOT PROVIDED			

UNCLE JULIO'S
MEXICAN
from Scratch

2360 FLOUTAIN SQ. DR.
LOMBARD, IL

DRAWING NUMBER	TT1009
INITIAL DATE	8-9-18
REV 1	REV 2
REV 3	REV 4
REV 5	REV 6
REV 7	REV 8

Sales: STEVEN WAGSTAFF
Design: LM


CUSTOMER APPROVAL

Print Name _____
Signature _____
Date _____



7110 Burns Street
Richard Hills, Texas 76118
P- 817.222.0033 / F- 817.222.1329
turner@signsystems.com

Copyright © 2018 TSS
This drawing is the property of Turner Sign Systems Inc. All rights to its use for reproduction are reserved by Turner Sign Systems Inc.

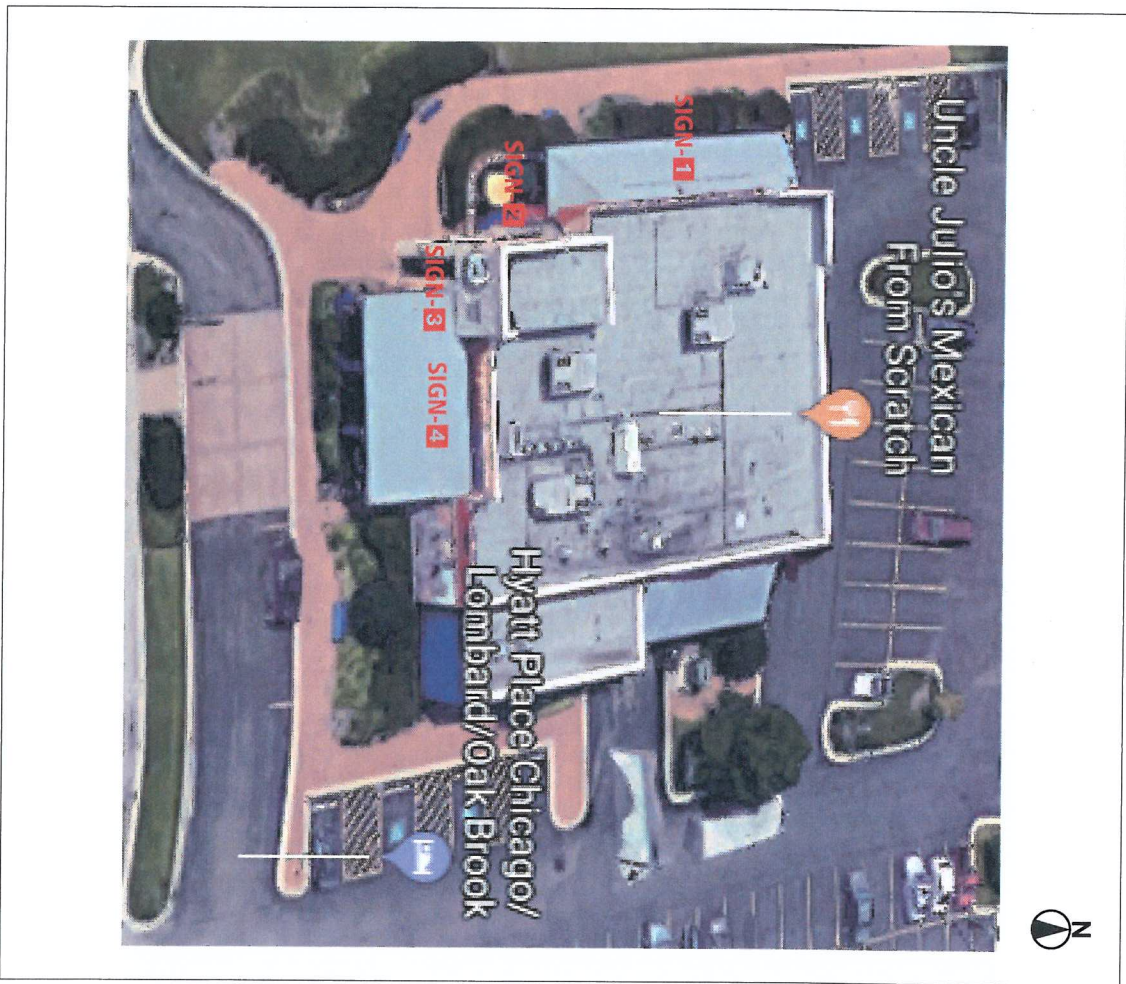

2

SIGN-1

MEXICAN

From Scratch

SIGN AREA: 60 SF

SIGN-2

UNCLE JULIO'S

RIO GRANDE CAFE

SIGN AREA: 130 SF

SIGN-3

UNCLE JULIO'S

SIGN AREA: 96.78 SF

SIGN-4

MEXICAN

From Scratch

SIGN AREA: 60 SF

UNCLE JULIO'S
MEXICAN
From Scratch

2360 FLOUTAIN SQ. DR.
LOMBARD, IL

DRAWING NUMBER	TT1009
INITIAL DATE	8-9-18
REV 1	REV 2
REV 3	REV 4
REV 5	REV 6
REV 7	REV 8

Sales: STEVEN WAGSTAFF
Design: LM

CUSTOMER APPROVAL

Print Name _____
Signature _____
Date _____



7110 Burns Street
Richard Hills, Texas 76118
P: 817.222.0033 / F: 817.222.1329
turner@tdsystems.com

Copyright © 2018 TSS
This drawing is the property of Turner Sign Systems Inc. All rights to its use for reproduction are reserved by Turner Sign Systems Inc.

347 SF

SIGN-1-1-2



FRONT ELEVATION

SCOPE OF WORK: FABRICATE & INSTALL (1) SET OF LED CHANNEL LETTERS & BACKLIT CABINETS

SIGN AREA COMBINED: 190 SF

SCALE: 1/8" = 1'

UNCLE JULIO'S™ & "MEXICAN"™ - REMOTE WIRED FACE LIT CHANNEL LETTERS


SCALE: NTS

- ① 60" X 8' PRE-FINISHED BLACK/WHITE ALUMINUM COIL (WHITE INSIDE)
- ② 48" X 2" ANGLE ALUMINUM
- ③ 1" PRE-FINISHED BLACK BRONZE/WHITE CHANNELS BOND TO FACE
- ④ 1.50" WHITE POLYCARBONATE W/ JAGGED EDGE VINYL APPLIED 1ST SURFACE V-1
- ⑤ PRINCIPAL WHITE LEDS / 1 ROW SECURED TO BACK OF LETTER
- ⑥ .063" PRE-FINISHED BLACK/WHITE ALUMINUM BACK
- ⑦ 1/4" DIA. WEEP HOLES (EXTENSION APPLICATIONS ONLY)
- ⑧ SPECIALLY PAINTED ALUMINUM BACKER PANEL W/ JAGGED EDGES P-1
- ⑨ MOUNTING HARDWARE (TBD BY WALL CONSTRUCTION)
- ⑩ 7/16" ELECTRICAL HOLE / 3/16" COLLAR WITH FLEXIBLE CONDUIT
- ⑪ 1/2" TOLLGEE HOLE / 3/16" COLLAR WITH FLEXIBLE CONDUIT
- ⑫ 2" X 2" X .188 CONTINUOUS ALUMINUM MOUNTING ANGLE / TOP AND BOTTOM
- ⑬ 2" ALUMINUM FRAMED BACKER

"FROM SCRATCH"™ - HALO LIT CABINET W/ FACE LIT PUSH THRU LETTERS


SCALE: NTS

- ① CABINET OF ALUMINUM CONSTRUCTION
- ② .125 ROUTED ALUMINUM FACE PAINTED P-1
- ③ 1/2" THK #7328 WHITE PUSH-THRU ACRYLIC COPY
- ④ INTERNALLY LIT W/ WHITE LEDS
- ⑤ MOUNTING HARDWARE (TBD BY WALL CONSTRUCTION)
- ⑥ 7/16" ELECTRICAL HOLE / 3/16" COLLAR WITH FLEXIBLE CONDUIT TO POWER SUPPLY BOX
- ⑦ 1/2" TOLLGEE HOLE / 3/16" COLLAR WITH FLEXIBLE CONDUIT
- ⑧ 2" X 2" X .188 CONTINUOUS ALUMINUM MOUNTING ANGLE / TOP AND BOTTOM
- ⑨ 3/16" OD PVC SPACERS BY 2" LONG P-2

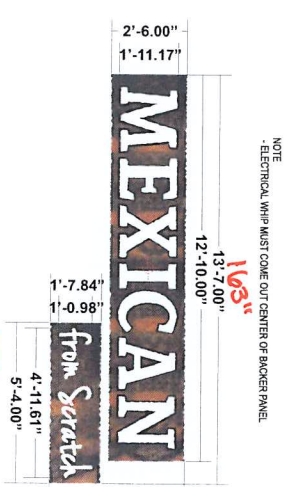

SIGN AREA: 60 SF
SIGN-1

3

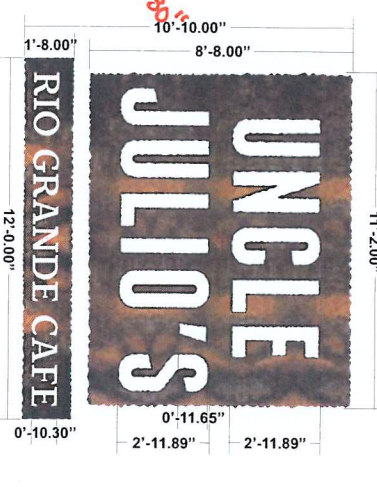

SIGN AREA: 130 SF
SIGN-2

121 SF

UNCLE JULIO'S
MEXICAN
from Scratch

2360 FLOUTAIN SQ. DR.
LOMBARD, IL

DRAWING NUMBER	T11009
INITIAL DATE	8-9-18
REV 1	REV 2
REV 3	REV 4
REV 5	REV 6
REV 7	REV 8

Sales: STEVEN WAGSTAFF
Design: LM

CUSTOMER APPROVAL

Print Name _____
Signature _____
Date _____



7110 Burns Street
Richard Hills, Texas 76118
P: 817.222.0033 / F: 817.222.1329
TurnerSignSystems.com

Copyright ©2018 TSS
This drawing is the property of Turner Sign Systems Inc. All rights to its use for reproduction are reserved by Turner Sign Systems Inc.

SIGN-3-4



SIDE ELEVATION

SCOPE OF WORK: FABRICATE & INSTALL (1) SET OF LED CHANNEL LETTERS & BACKLIT CABINETS

SIGN AREA COMBINED: 156.78 SF

SCALE: 1/8" = 1'

"UNCLE JULIO'S" & "MEXICAN" - REMOTE WIRED FACE LIT CHANNEL LETTERS

SCALE: NTS

- ① 60" X 3" PRE-FINISHED BLACK/WHITE ALUMINUM COIL (WHITE INSIDE)
- ② 1" PRE-FINISHED BLACK/WHITE LED CHANNEL LETTERS (SPECIALLY BENDED TO FACE)
- ③ 1" PRE-FINISHED BLACK/WHITE LED CHANNEL LETTERS (SPECIALLY BENDED TO FACE)
- ④ 1.50" WHITE POLYCARBONATE W/ AGED EDGE (VENEER APPLIED 1ST SPACE W/ 1)
- ⑤ PRINCIPAL WHITE LEDS / 1 ROW SECURED TO BACK OF LETTER
- ⑥ .063" PRE-FINISHED BLACK/WHITE ALUMINUM BACK
- ⑦ 1/4" DIA. VEEB HOLES (EXTENSION APPLICATIONS ONLY)
- ⑧ SPECIALLY PAINTED ALUMINUM BACKER PANEL W/ AGED EDGES P-1
- ⑨ MOUNTING HARDWARE (TYP BY WALL CONSTRUCTION)
- ⑩ 7/8" ELECTRICAL HOLE / 3/4" COULDER WITH FLEXIBLE CONDUIT
- ⑪ TOGGLE SWITCH / MOUNT TO TOGGLE FRONT TO BACK
- ⑫ 2" X 2" X .188 CONTINUOUS ALUMINUM MOUNTING ANGLE / TOP AND BOTTOM
- ⑬ 2" ALUMINUM RAYED BRACKETS


"FROM SCRATCH" - HALO LIT CABINET W/ FACE LIT PUSH THRU LETTERS

SCALE: NTS

- ① CABINET OF ALUMINUM CONSTRUCTION
- ② .125 ROUTED ALUMINUM FACE PAINTED P-1
- ③ 1/2" THK #7328 WHITE PUSH-THRU ACRYLIC COPY
- ④ INTERNALLY LIT W/ WHITE LEDS
- ⑤ MOUNTING HARDWARE (TYP BY WALL CONSTRUCTION)
- ⑥ 7/8" ELECTRICAL HOLE / 3/4" COULDER WITH FLEXIBLE CONDUIT TO POWER SUPPLY BOX
- ⑦ TOGGLE SWITCH / MOUNT TO TOGGLE FRONT TO BACK
- ⑧ TOGGLE SWITCH MOUNTED TO CABINET
- ⑨ 3/8" OD PVC SPACERS BY 2" LONG P-2



SIGN AREA: 60 SF
SIGN-4

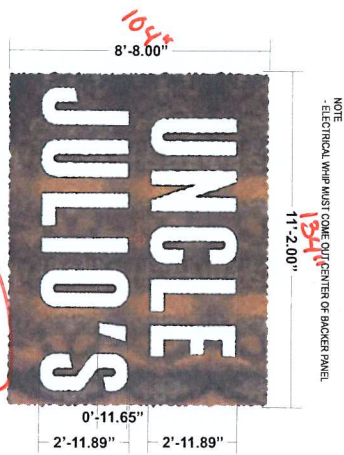

SIGN AREA: 96.78 SF
SIGN-3

4

UNCLE JULIO'S
— MEXICAN —
From Scratch

2360 FLOUTAIN SQ. DR.
LOMBARD, IL

DRAWING NUMBER	TT11009
INITIAL DATE	8-9-18
REV 1	REV 2
REV 3	REV 4
REV 5	REV 6
REV 7	REV 8

Sales: STEVEN WAGSTAFF
Design: LM

CUSTOMER APPROVAL

Print Name _____
Signature _____
Date _____



7110 Burns Street
Richard Hills, Texas 76118
P: 817.222.0039 / F: 817.222.1329
turner@signsystems.com

Copyright © 2018 TSS
This drawing is the property of Turner Sign Systems Inc. All rights to its use for reproduction are reserved by Turner Sign Systems Inc.

UNCLE JULIO'S
MEXICAN
from Soratch

2360 FLOUTAIN SQ. DR.
 LOMBARD, IL

DRAWING NUMBER	TT1009
INITIAL DATE	8-9-18
REV 1	REV 2
REV 3	REV 4
REV 5	REV 6
REV 7	REV 8

Sales: STEVEN WAGSTAFF
 Design: LIM

CUSTOMER APPROVAL




Print Name _____
 Signature _____
 Date _____



7110 Burns Street
 Richard Hills, Texas 75118
 P: 817.222.0039 / F: 817.222.1329
 TurnerSignSystems.com

Copyright © 2018 TSS
 This drawing is the
 property of
 Turner Sign Systems Inc.
 All rights to its use
 for reproduction are
 reserved by
 Turner Sign Systems Inc.

MEXICAN

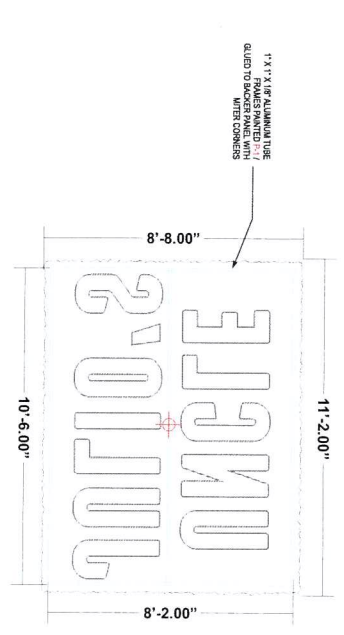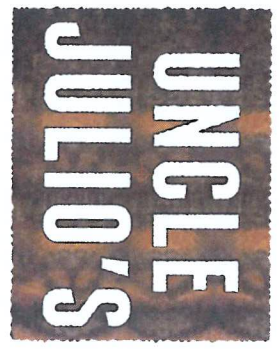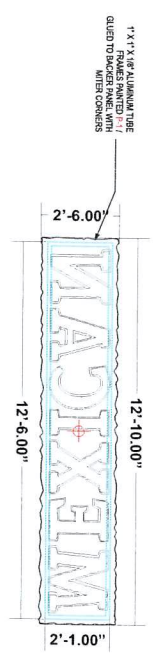

- SPECIFICATIONS**
- SEE FACE LIT LETTER DETAIL FOR SPECIFICATIONS (PAGE 610)
 - 120V / 20 AMP
- NOTE**
- ELECTRICAL WHIP MUST COME OUT CENTER OF BACKER PANEL.

- COLORS/FINISHES**
- P1 SPECIALTY PAINTED
 - P2 SIBERIAN BLACK BEAM w/ SWABO TERAUX COITL
 - V1 3M 7725-12 BLACK
- FONTS**
- UNCLE JULIO'S - FRANKGISE BOLD (JAGGED EDGE)
 - MEXICAN - HELVETICA (JAGGED EDGE)
 - FROM SORATCH - HELVETICA (JAGGED EDGE)



- UNCLE JULIO'S" & "MEXICAN" - REMOTE WIRED FACE LIT CHANNEL LETTERS**
- SCALE: NTS
- 9/16" x 1/2" PRE-FINISHED BLACK/WHITE ALUMINUM COIL (WHITE INSIDE)
 - 8# - 1/8" PAN HEAD SCREWS
 - 1" PRE-FINISHED BLACK BRONZE CHEMICALLY BONDED TO FACES
 - 1.50" WHITE POLYCARBONATE W/ JAGGED EDGE VINYL APPLIED 1ST SURFACE V-1
 - PRINCIPAL WHITE LEDS / 1 ROW SECURED TO BACK OF LETTER
 - .063" PRE-FINISHED BLACK/WHITE ALUMINUM BACK
 - 1/4" DIA. WEEP HOLES (EXTENSION APPLICATIONS ONLY)
 - SPECIALTY PAINTED ALUMINUM BACKER PANEL W/ JAGGED EDGES P-1
 - MOUNTING HARDWARE (TBD BY WALL CONSTRUCTION)
 - 7/8" ELECTRICAL HOLE / 3/4" COULPER WITH FLEXIBLE CONDUIT
 - 1/2" LED REMOTE SUPPLY LOCATED INSIDE BACKER
 - 1/2" LED WIRE COIL MOUNTED TO INSIDE FRONT TO BACK
 - 2" x 2" ALUMINUM MOUNTING ANGLE / TOP AND BOTTOM
 - 2" ALUMINUM FRAMED BACKER

NOTE

- ELECTRICAL WHIP MUST COME OUT CENTER OF BACKER PANEL.

NOTE

- ELECTRICAL WHIP MUST COME OUT CENTER
- P-1 RUSTIC PAINT FINISH APPLIED USING A SPONGE EFFECT

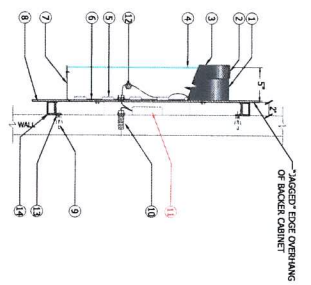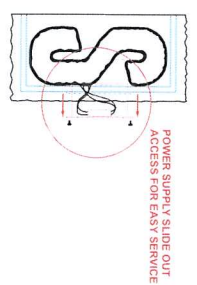

2360 FLOUTAIN SQ. DR.
 LOMBARD, IL

DRAWING NUMBER	111009
INITIAL DATE	8-9-18
REV 1	REV 2
REV 3	REV 4
REV 5	REV 6
REV 7	REV 8

Sales: STEVEN WAGSTAFF
 Design: LM

CUSTOMER APPROVAL




Print Name _____
 Signature _____
 Date _____



7110 Burns Street
 Richard Hills, Texas 76118
 P: 817.222.0033 / F: 817.222.1329
 TurnerSignSystems.com

Copyright © 2018 TSS

This drawing is the property of Turner Sign Systems Inc. All rights to its use for reproduction are reserved by Turner Sign Systems Inc.

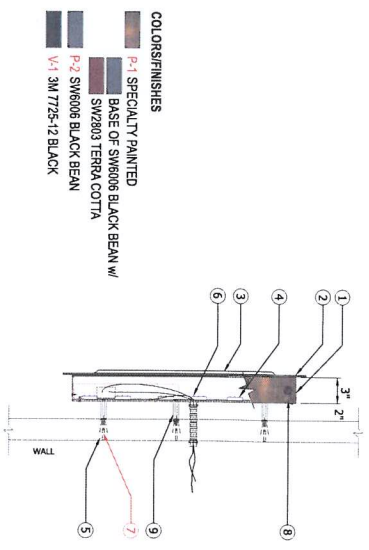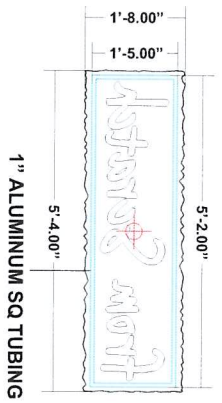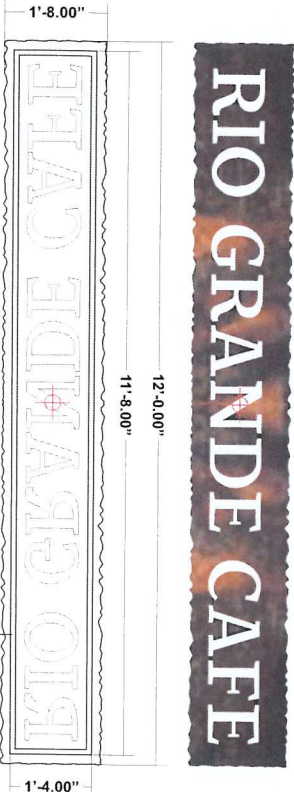

- COLORS/FINISHES**
- P-1 SPECIALTY PAINTED
 - BASE OF SIGN/BEAM W/ SW2803 TERRA COTTA
 - P-2 SW6006 BLACK BEAM
 - V-1 3M 7725-12 BLACK

"FROM SCRATCH" - HALO LIT CABINET W/ FACE LIT PUSH THRU LETTERS
 SCALE: NTS

- 1 CABINET OF ALUMINUM CONSTRUCTION
- 2 .125 ROUTED ALUMINUM FACE PAINTED P-1
- 3 1/2" THK #7328 WHITE PUSH-THRU ACRYLIC COPY
- 4 INTERNALLY LIT W/ WHITE LEDS
- 5 MOUNTING HARDWARE (TBD BY WALL CONSTRUCTION)
- 6 7/8" ELECTRICAL HOLE / 3/4" COUPLER WITH FLEXIBLE CONDUIT TO POWER SUPPLY BOX
- 7 LED POWER SUPPLY LOCATED INSIDE CABINET
- 8 TOGGLE SWITCH MOUNTED TO CABINET
- 9 3/8" OD PVC SPACER BY 2" LONG P-2

NOTE
 - ELECTRICAL WHIP MUST COME OUT CENTER
 - P-1 RUSTIC PAINT FINISH APPLIED USING A SPONGE EFFECT