



NEIGHBOR EXST. PEP BOYS


E ROOSEVELT RD

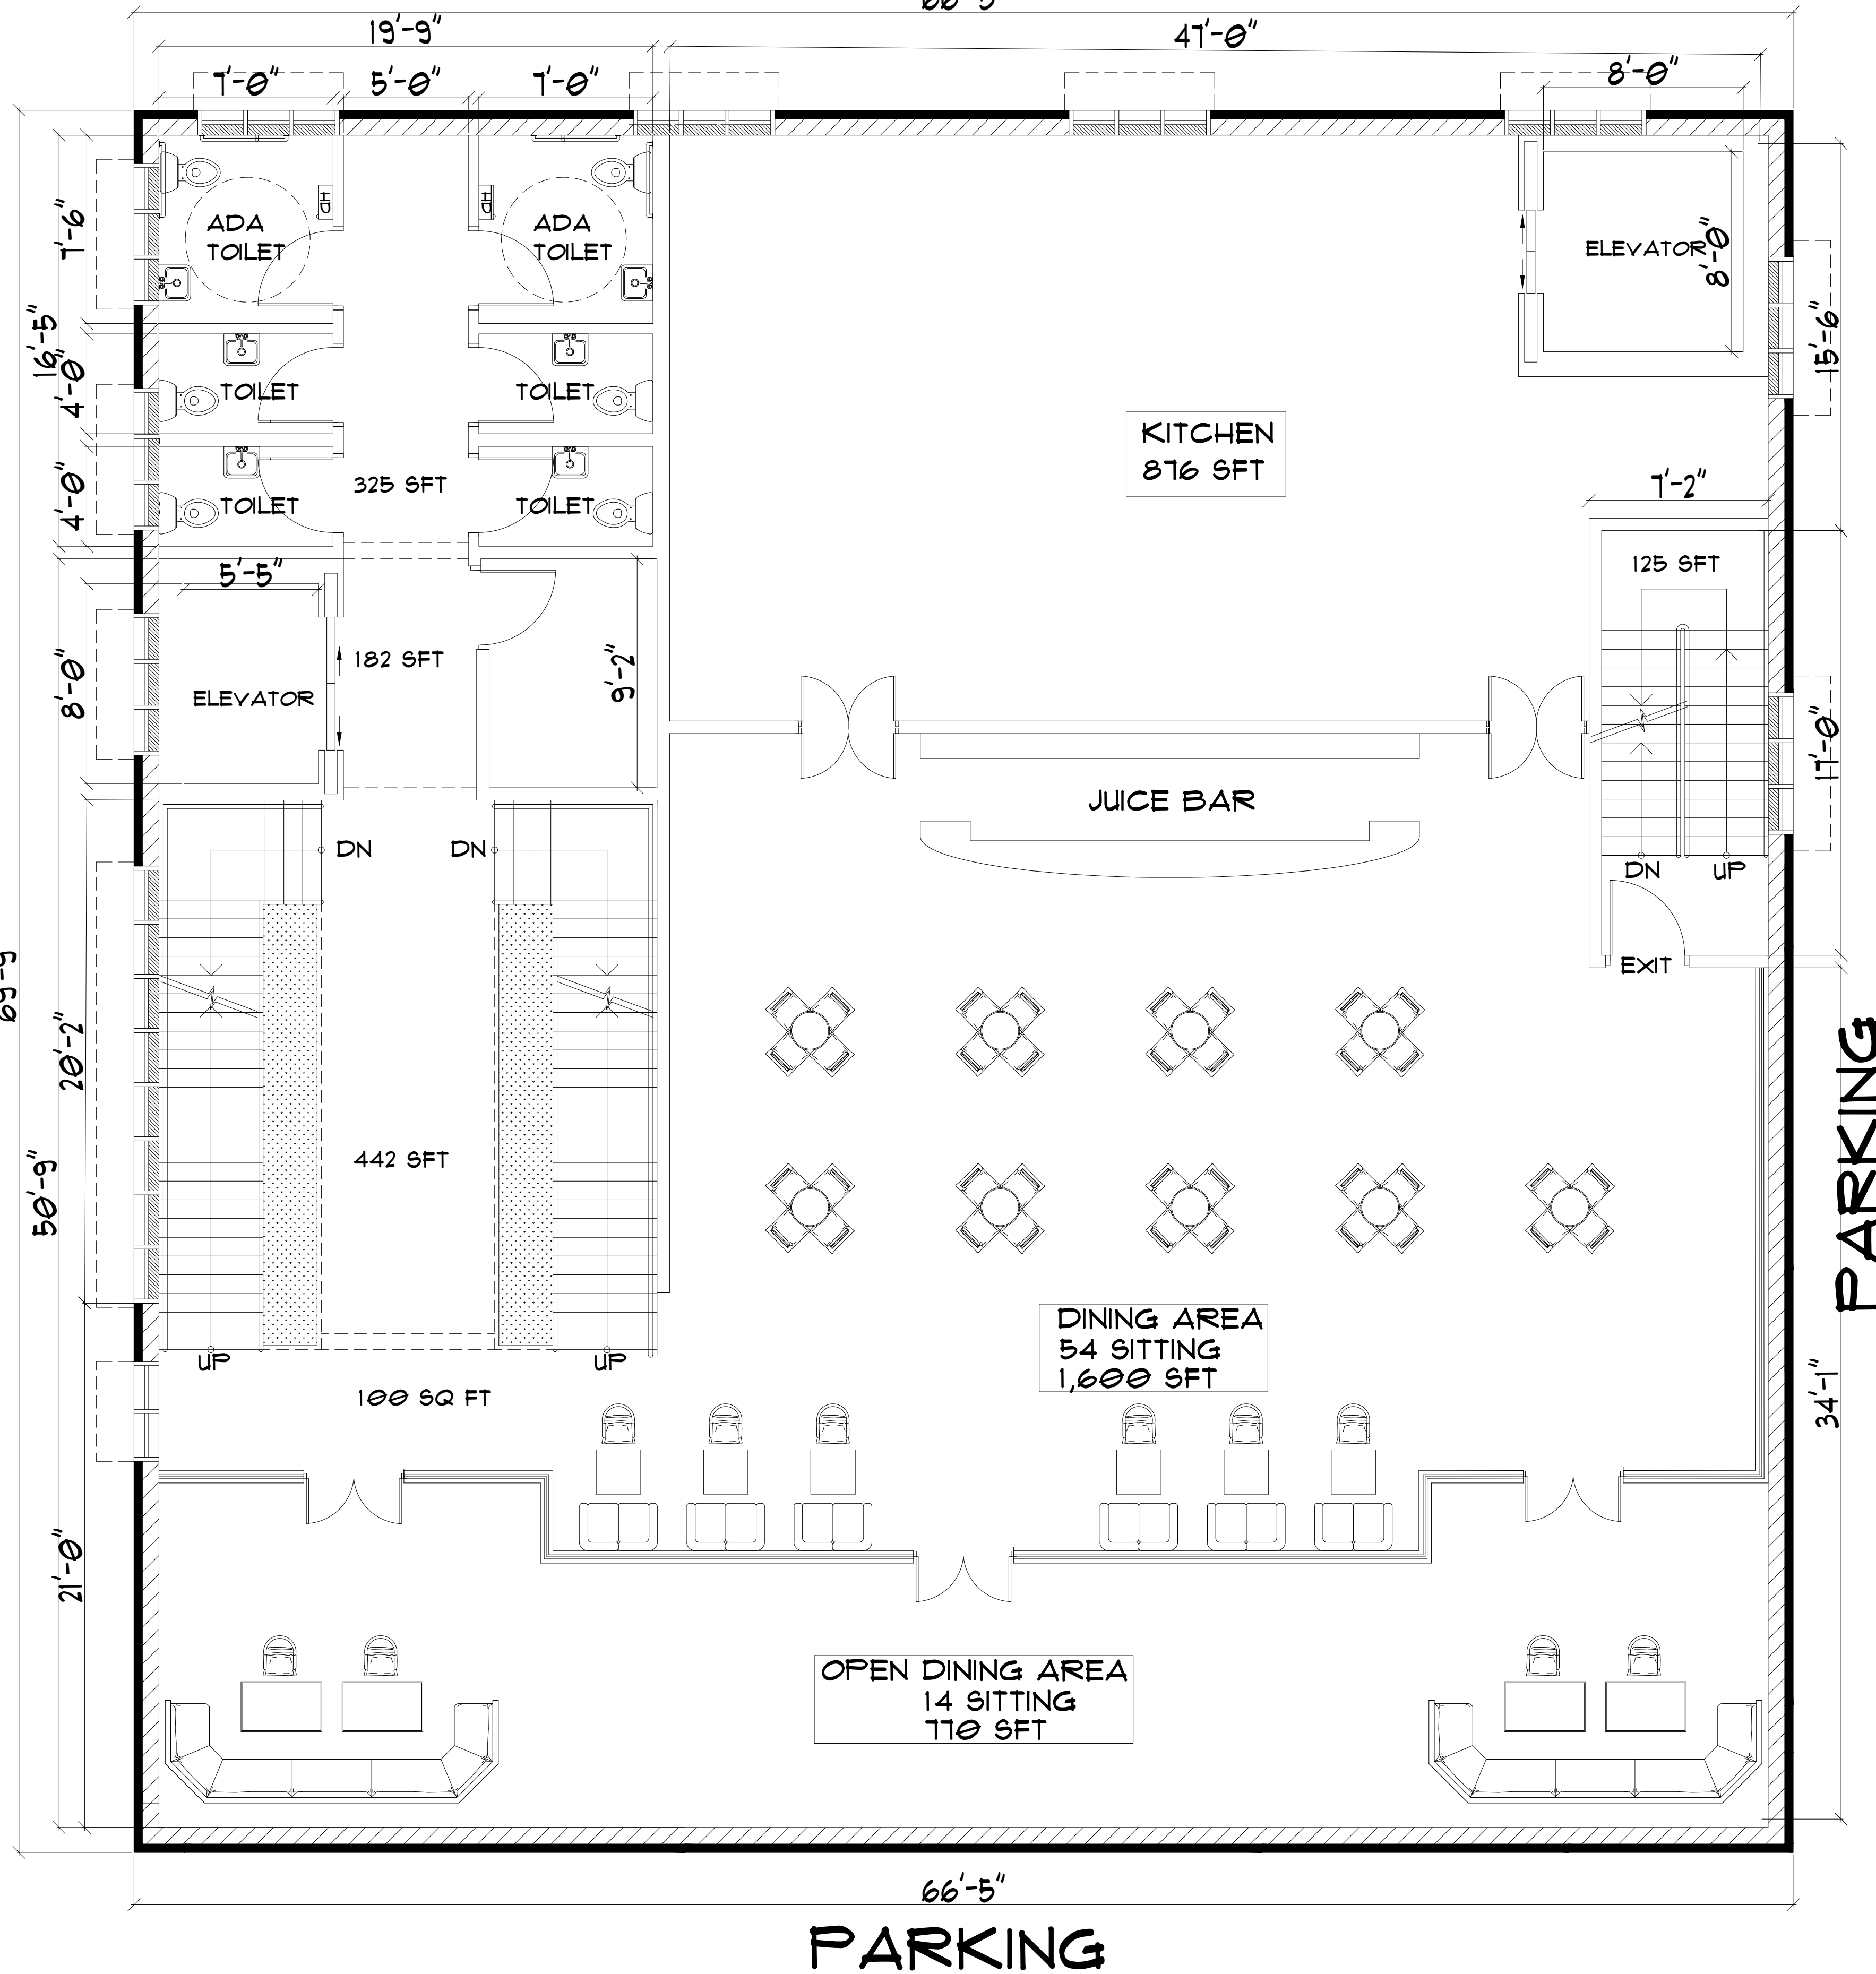

5 PROPOSED THIRD FLOOR PLAN
SCALE: 1/4"=1'-0"

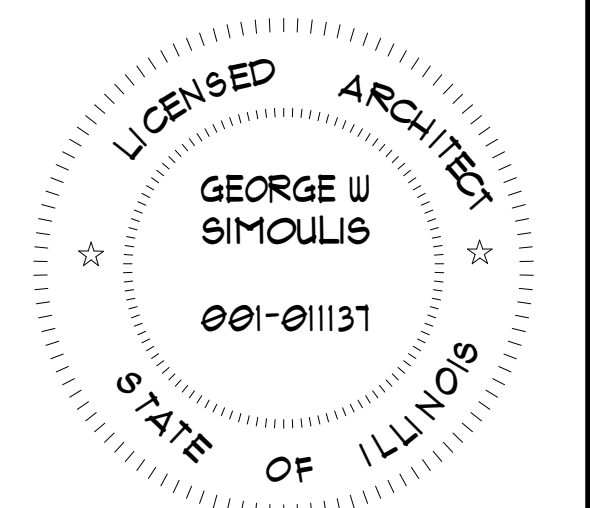

ADC ALL DESIGN & CONSTRUCTION, LLC
 MAQB00L1300@YAHOO.COM
 2104 WEST PETERSON AVENUE, CHICAGO, IL 60659
 CELL: 773 291 1938

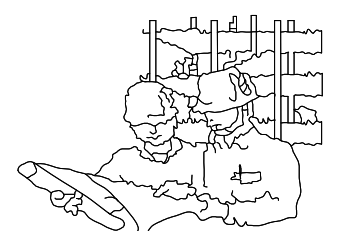

LOCATION:
E ROOSEVELT RD,
LOMBARD, IL

SHEET TITLE
PROPOSED THIRD FLOOR PLAN

DRAWN BY:	DRAWINGS	DATE:
MINU	REVISIONS PER TEAM	01/20/2022

ARCHITECT
GEORGE SIMOULIS

SCALE:
1/4"=1'-0"
DRG. NO. A-5