



NEIGHBOR EXST. PEP BOYS

E ROOSEVELT RD

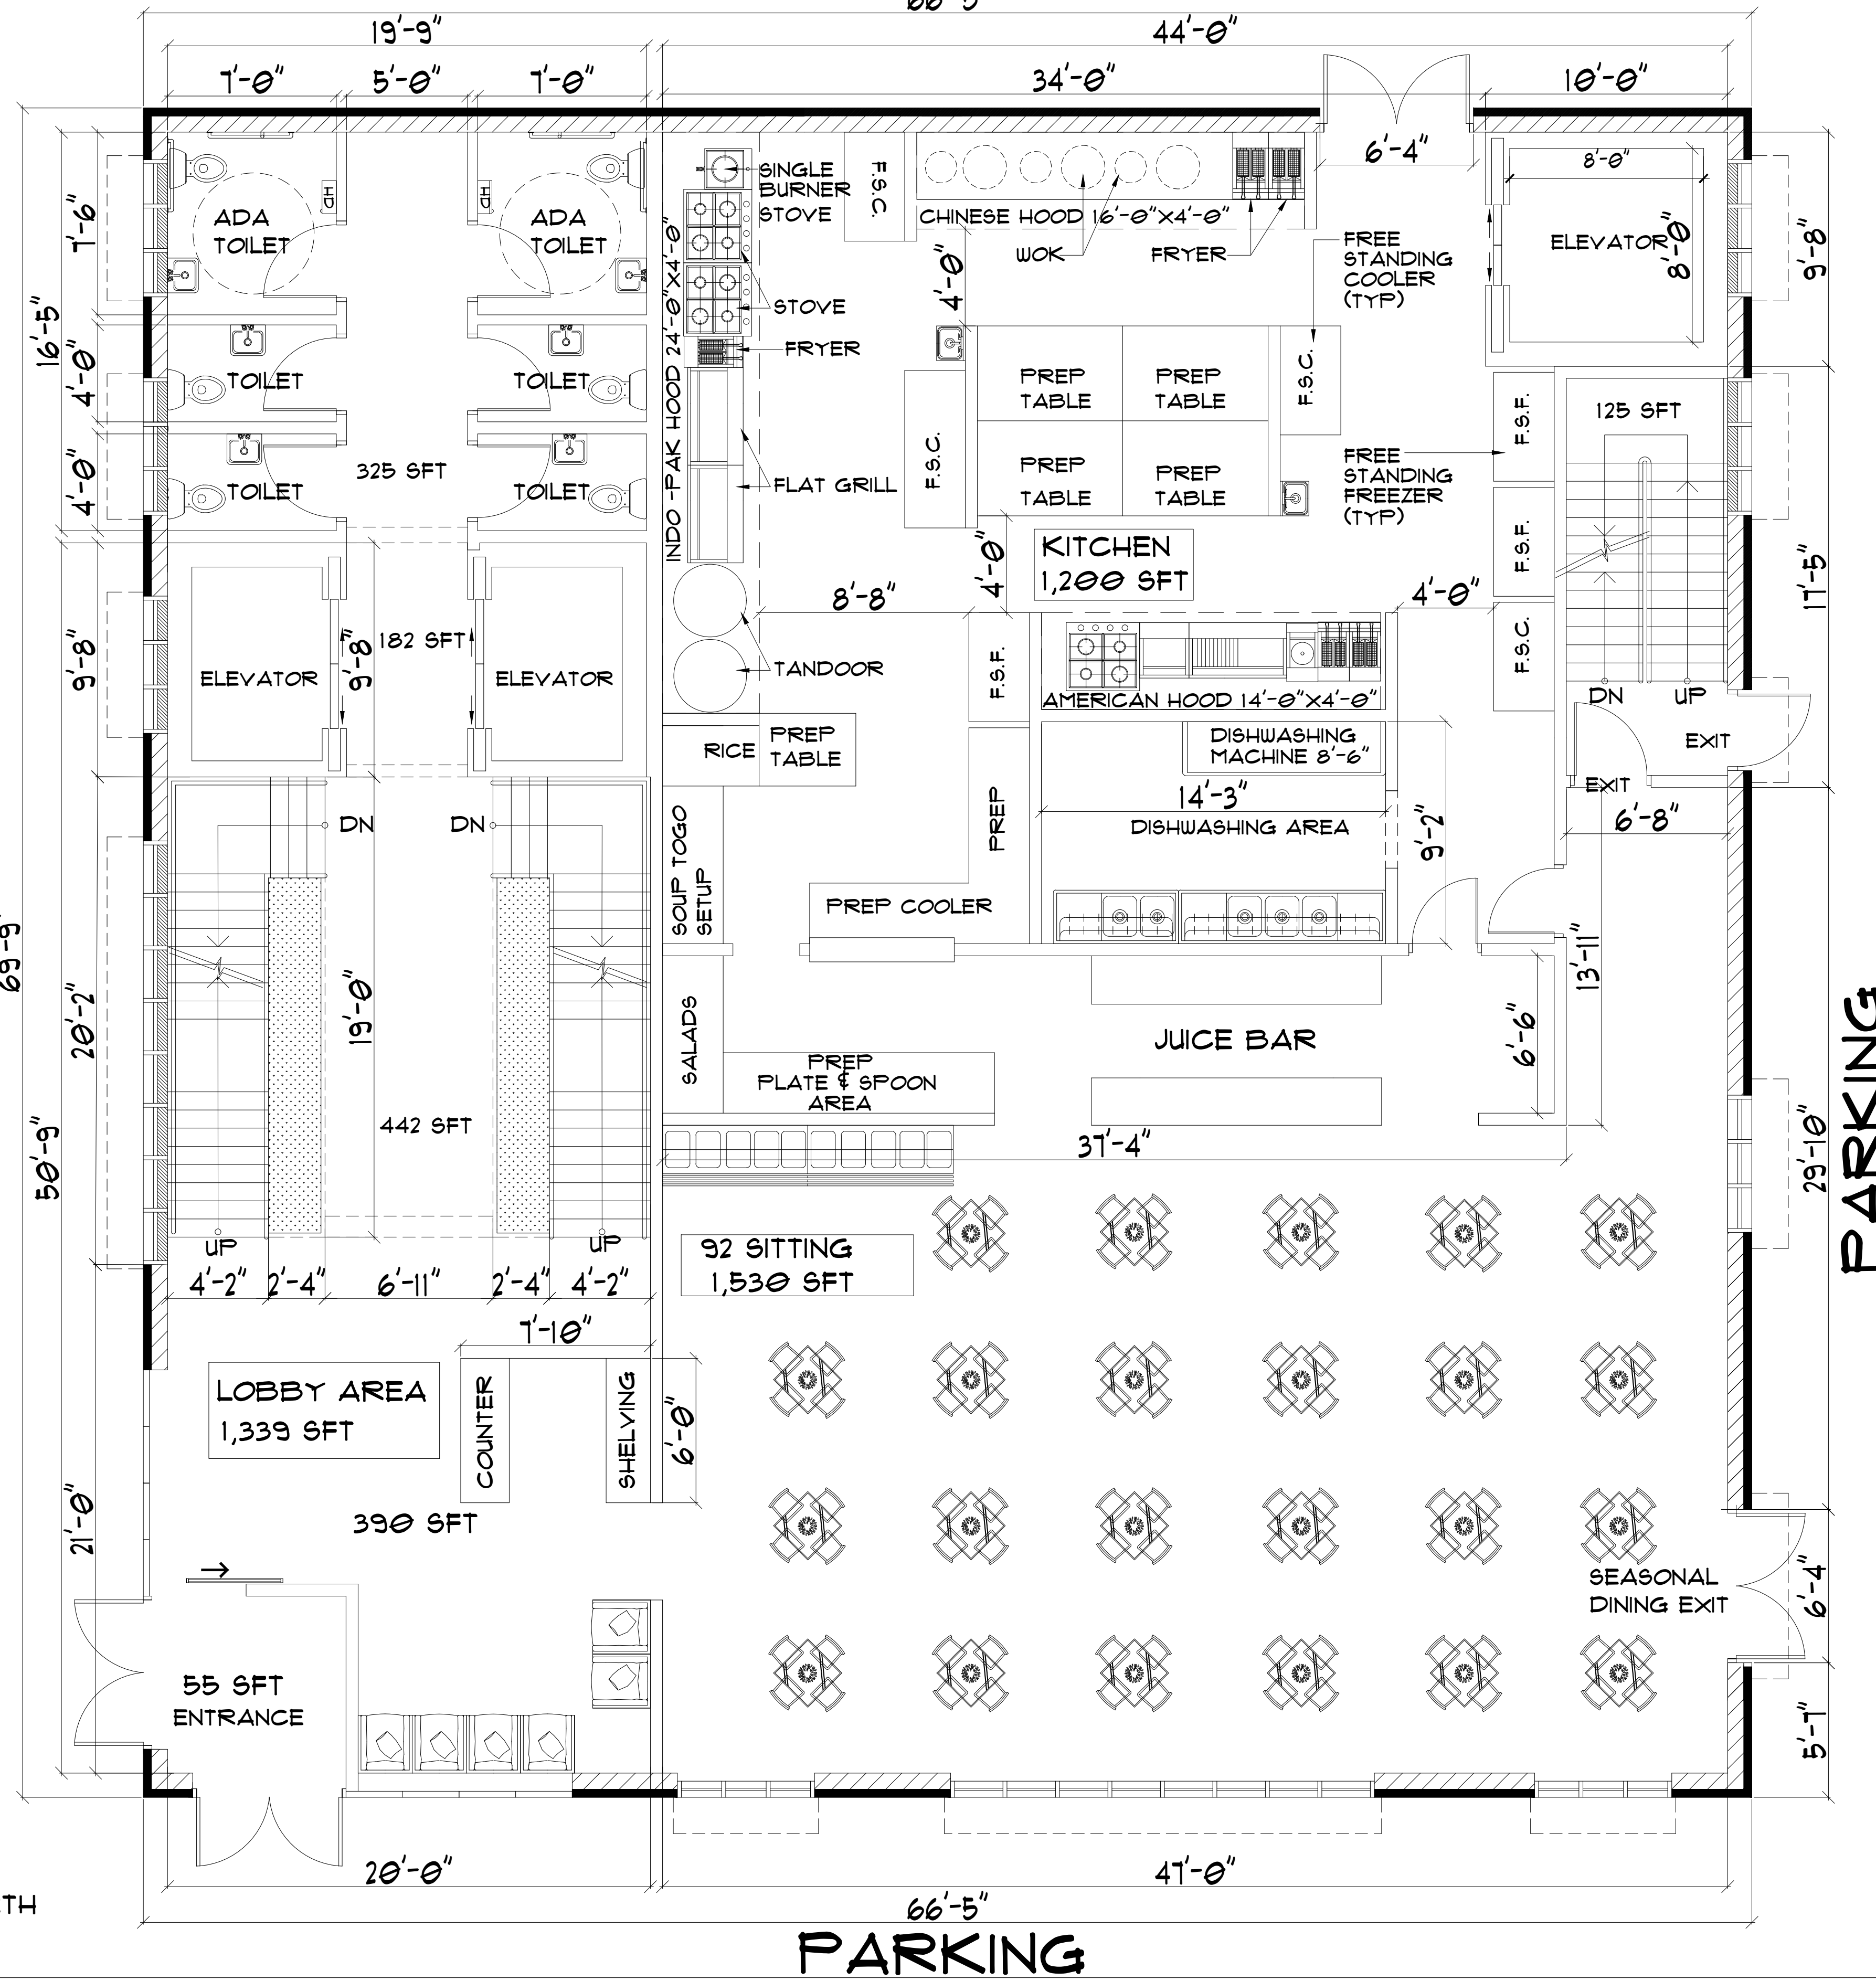

PARKING

3 PROPOSED FIRST FLOOR PLAN
SCALE: 1/4"=1'-0"

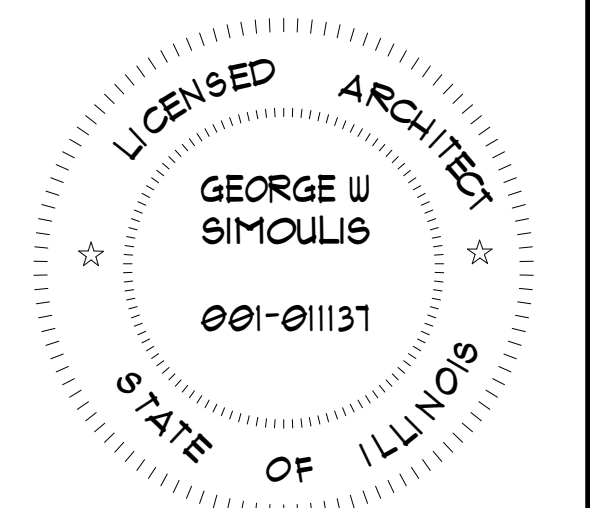

LOCATION:
855 E ROOSEVELT RD,
LOMBARD, IL 60148

SHEET TITLE
PROPOSED FIRST FLOOR PLAN

DRAWN BY: MNU
DRAWINGS REVISIONS PER TEAM
DATE: 02/28/2022

ARCHITECT
GEORGE SIMOULIS

SCALE:
1/4"=1'-0"
DRG. NO. A-3