



# NEIGHBOR EXST. PEP BOYS

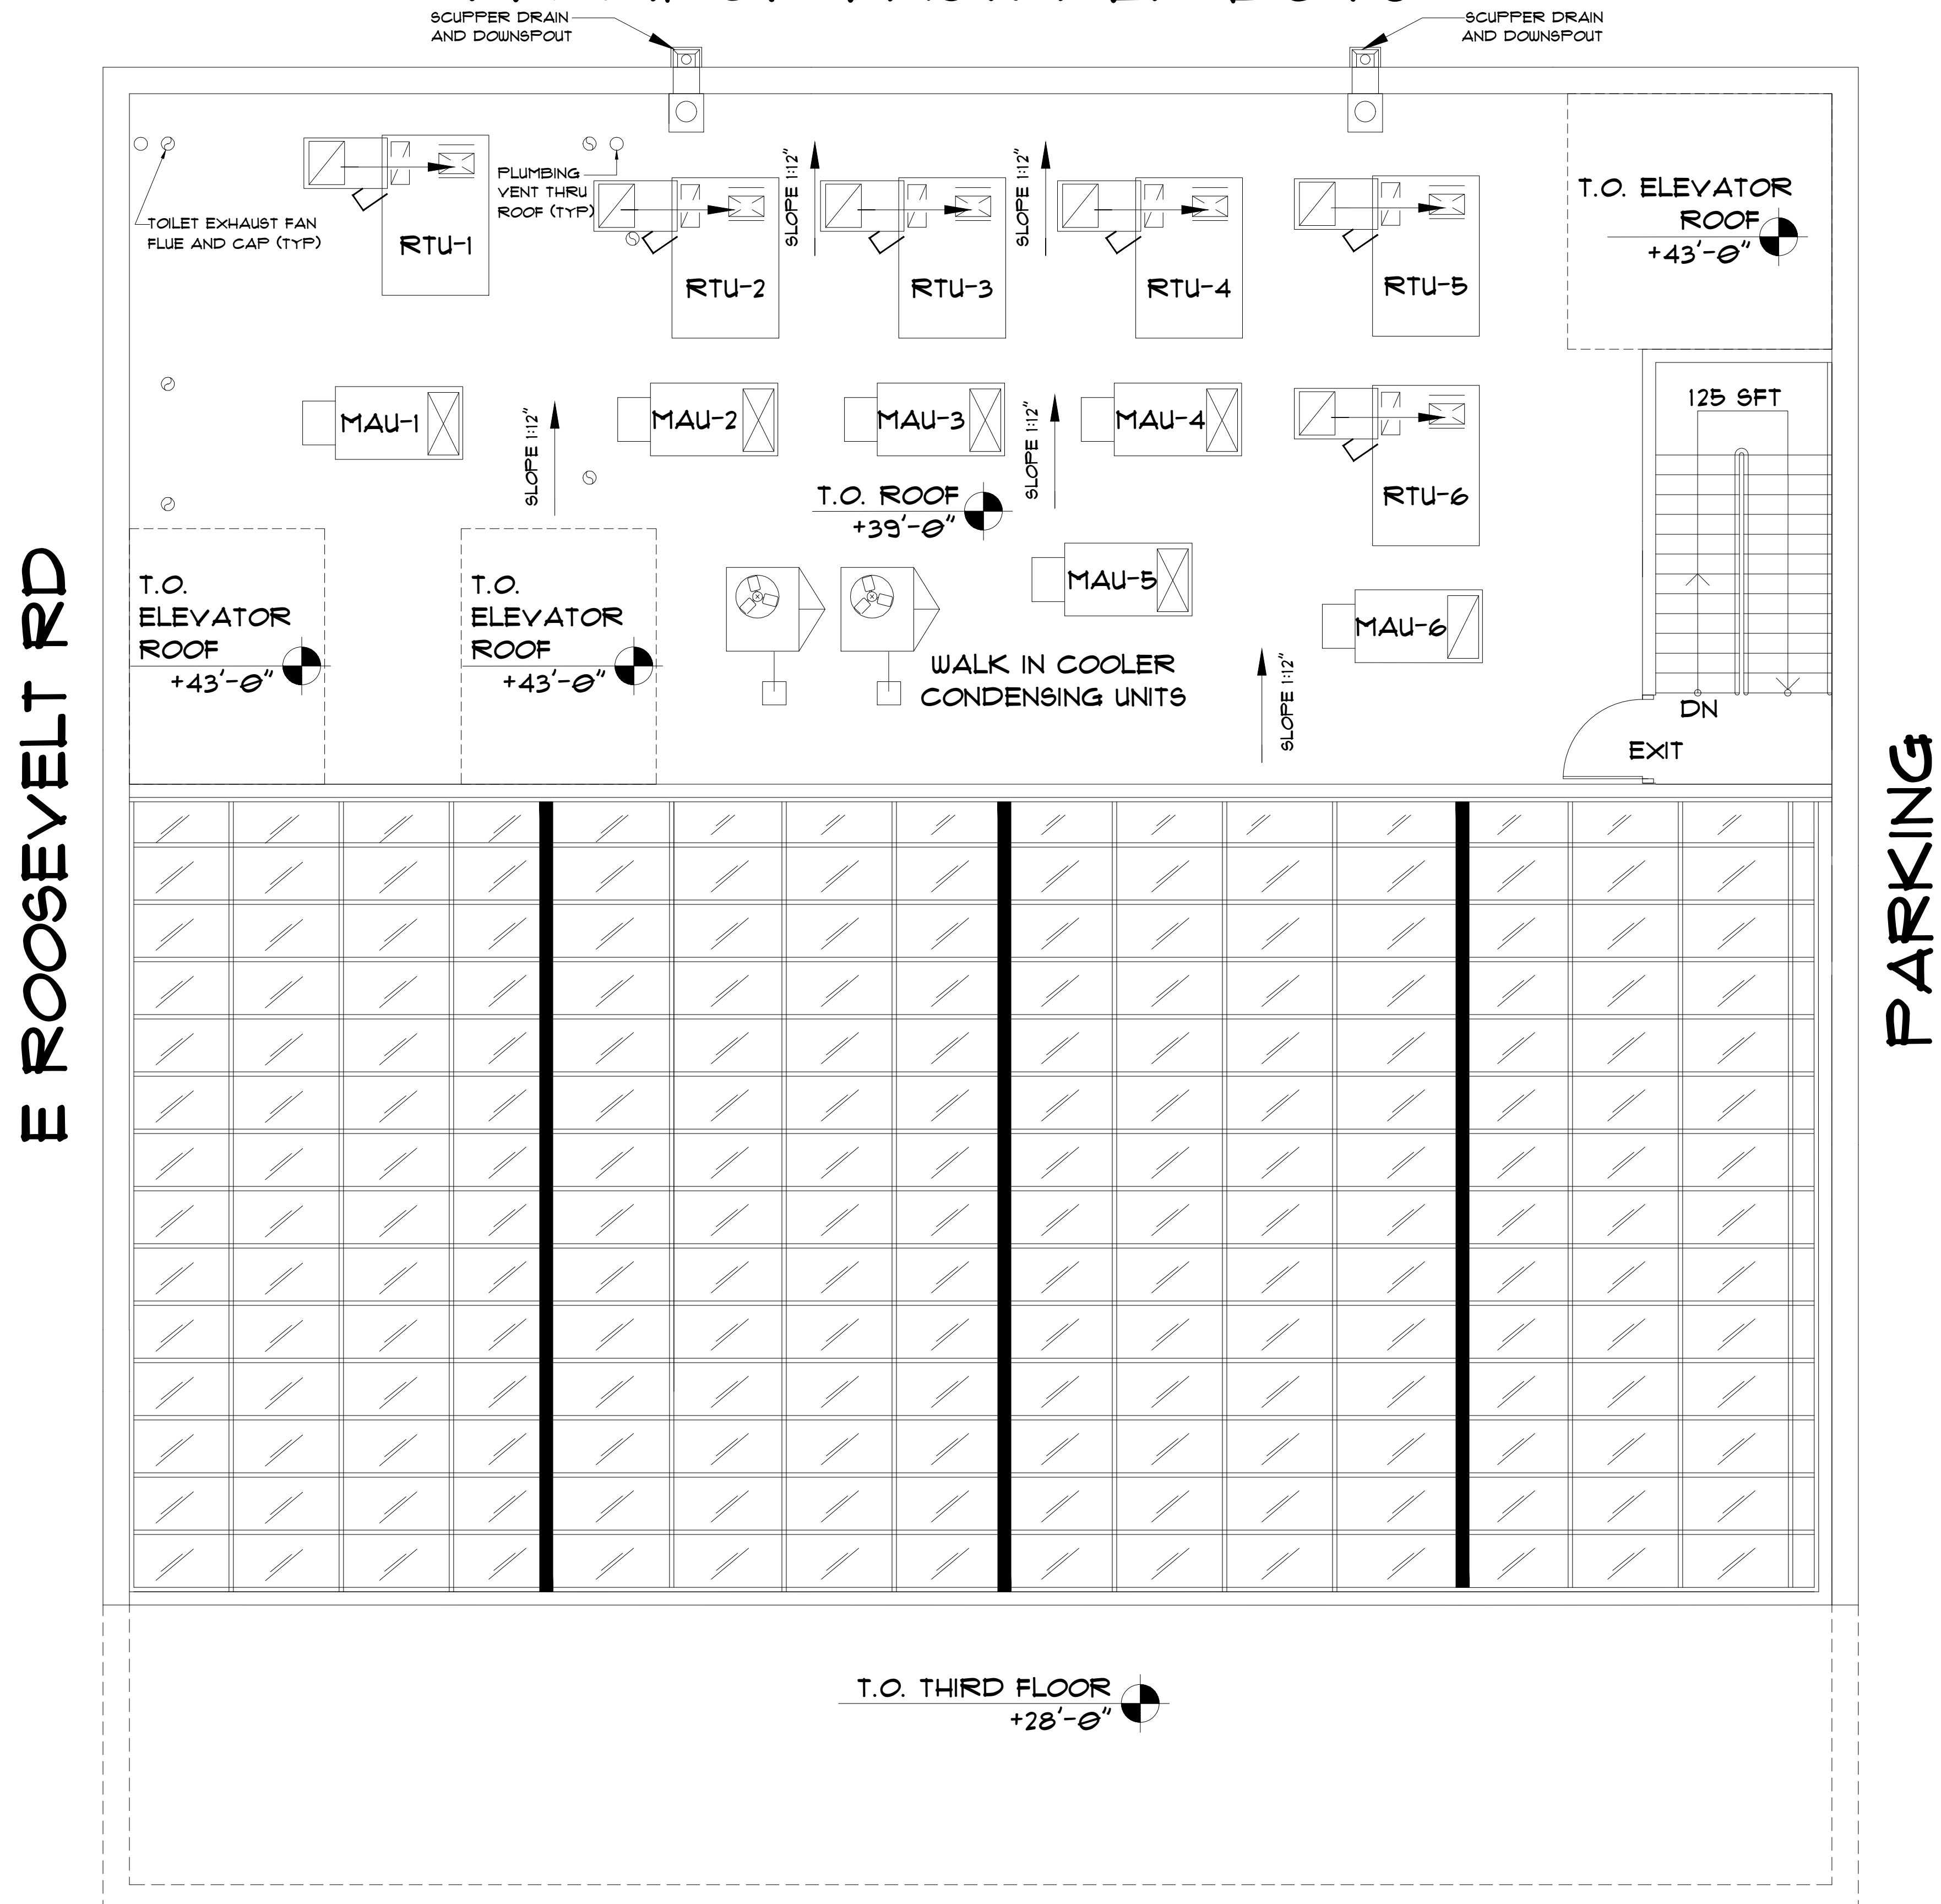

3 PROPOSED ROOF PLAN  
SCALE: 1/4"=1'-0"



PARKING

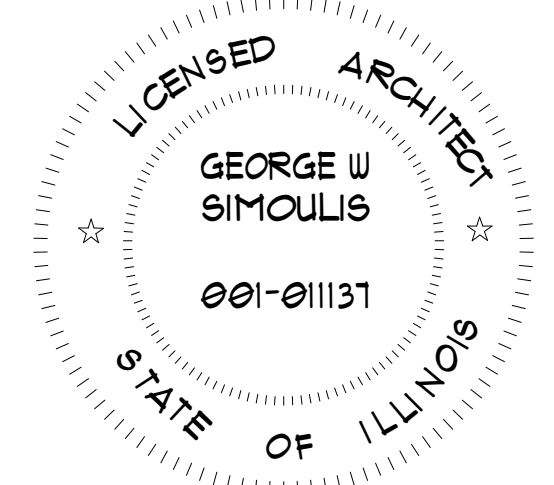

LOCATION:  
855 E ROOSEVELT RD,  
LOMBARD, IL 60148

SHEET TITLE  
PROPOSED ROOF PLAN

DRAWN BY: MNU  
DRAWINGS REVISIONS PER TEAM  
DATE: 02/28/2022

ARCHITECT  
GEORGE SIMOULIS

SCALE:  
SCALE: 1/4"=1'-0"

DRG. NO. A-6