




NORTH REAR ELEVATION

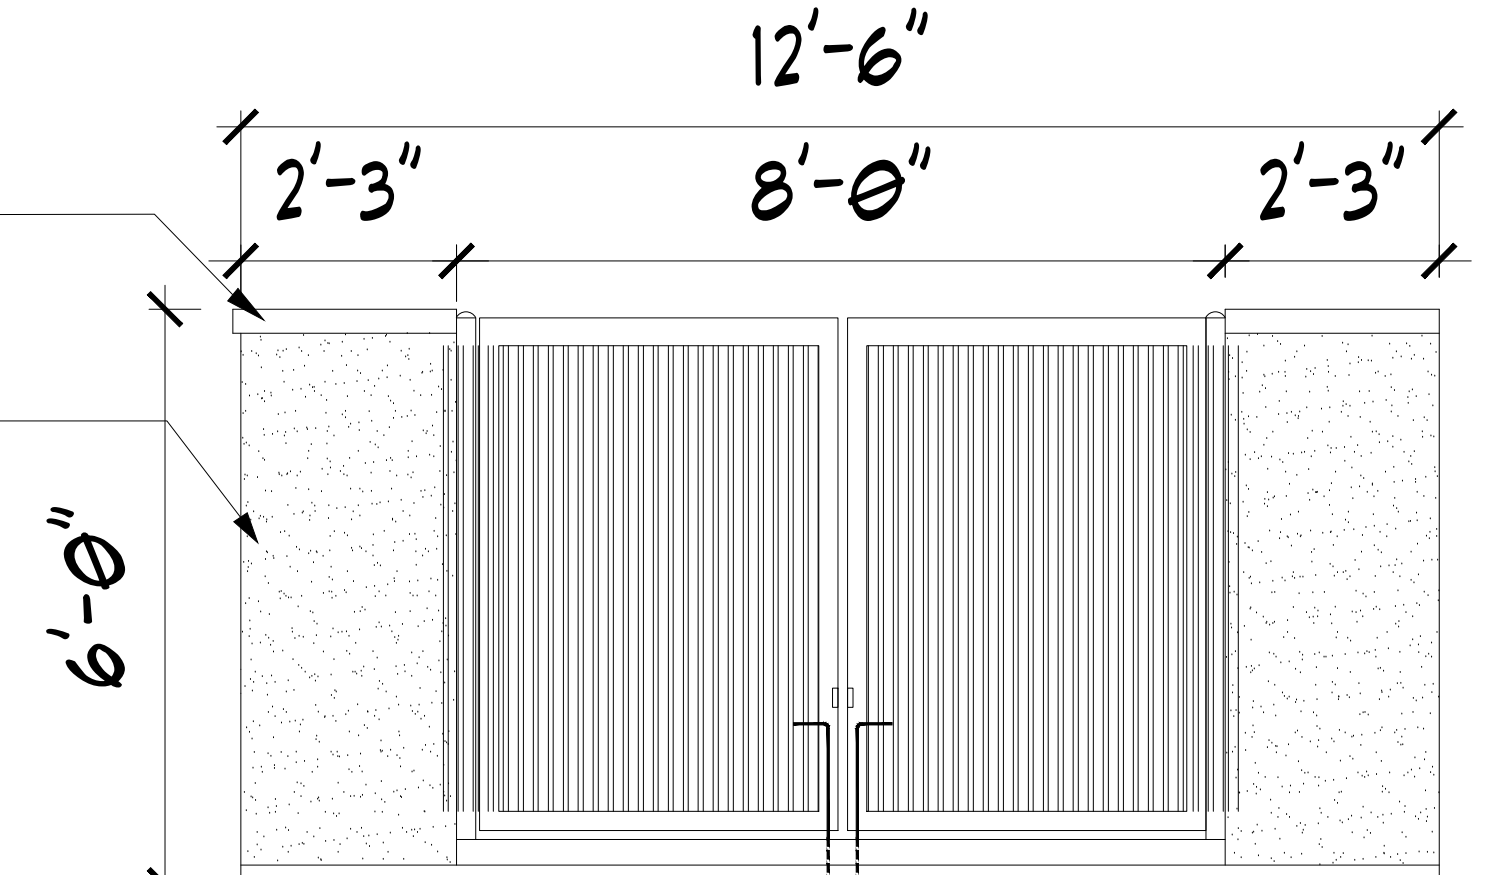

SOUTH FRONT ELEVATION

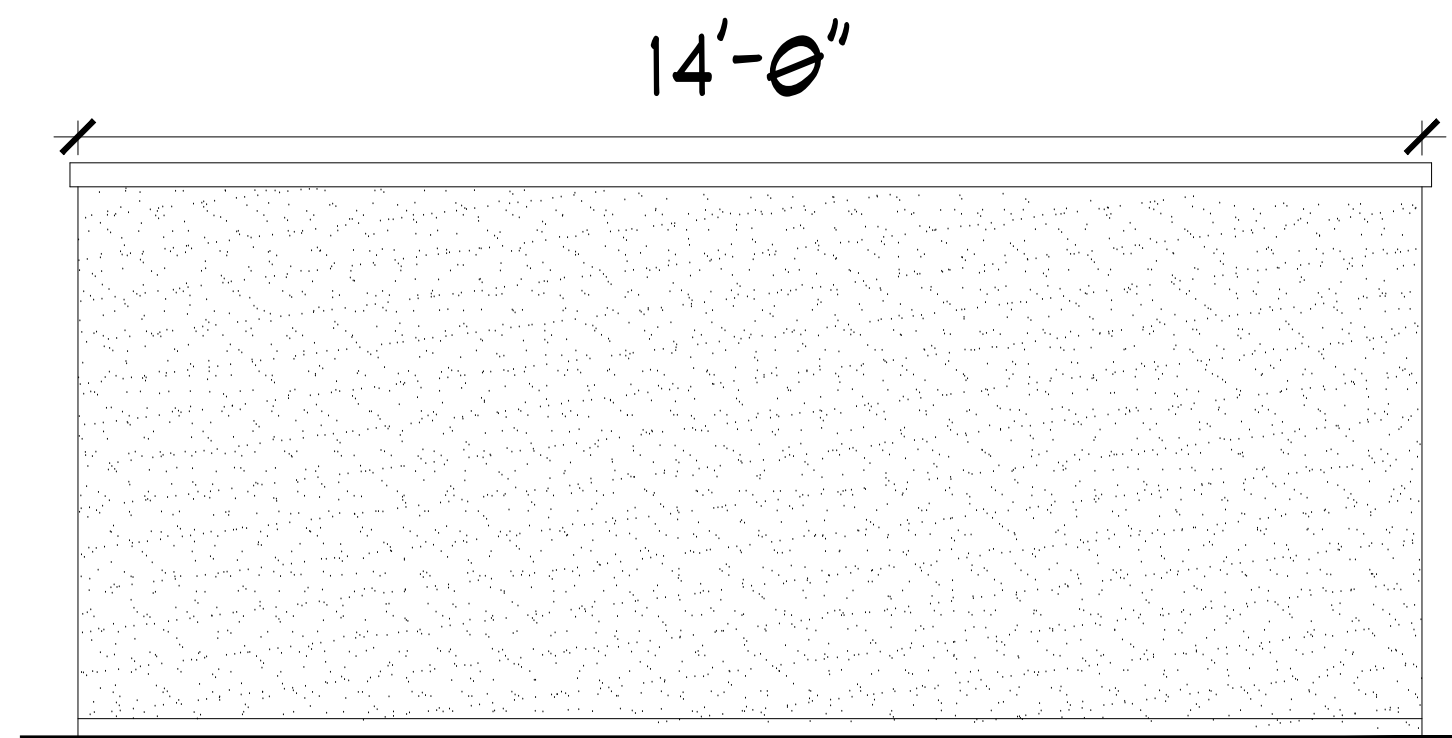

EAST SIDE ELEVATION

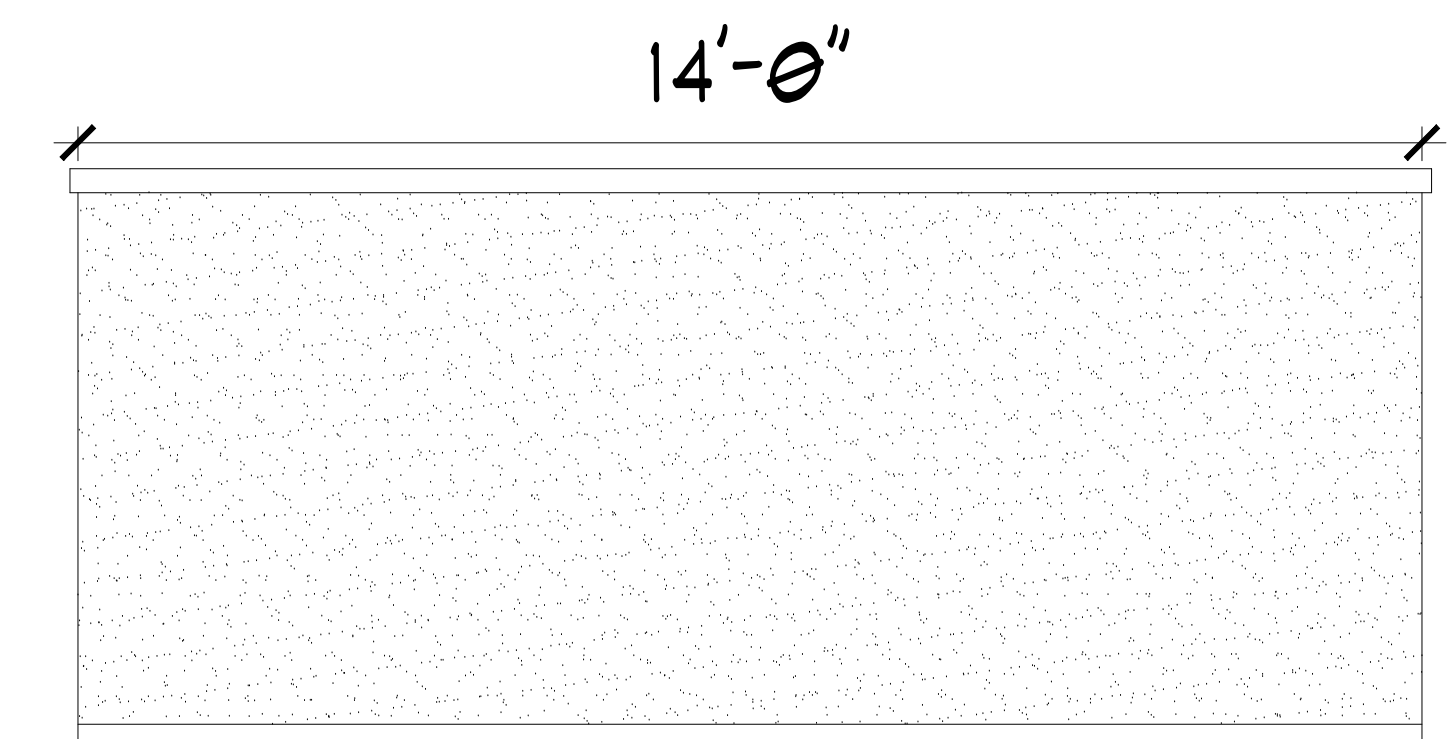


WEST SIDE ELEVATION

STUCCO FINISH: PAINTED MINIMUM 5/8" THICK TWO-COAT STUCCO FINISH OVER CONCRETE BLOCK MASONRY WALL (FINISH AND PAINT COLOR MATCH WITH BUILDING COLOR)

METAL COPING


8" CMU BLOCK

6" BUMPER

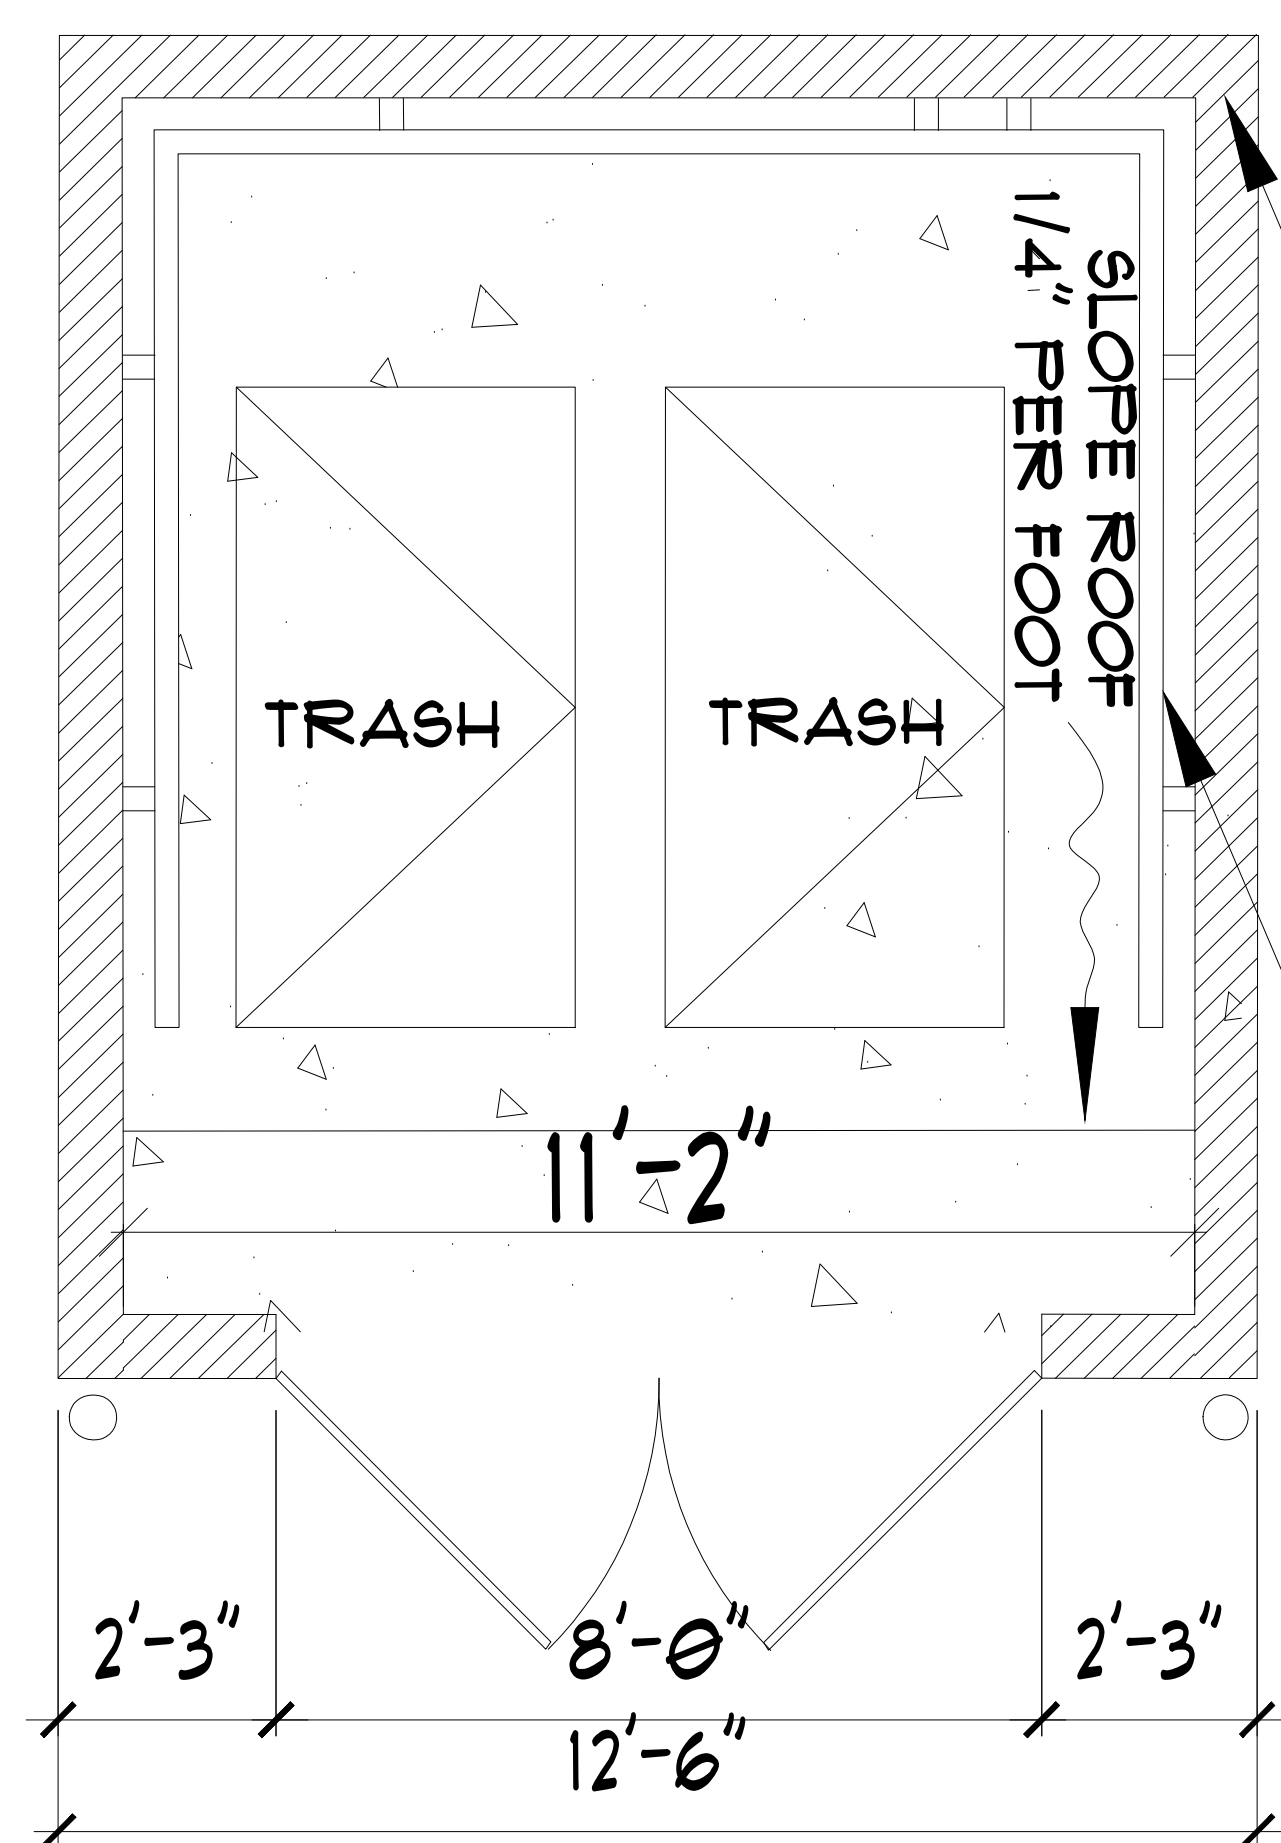

1 GARBAGE ENCLOSURE PLAN
SCALE: 1/2" = 1'-0"

2 GARBAGE ENCLOSURE ELEVATIONS
SCALE: 1/2" = 1'-0"

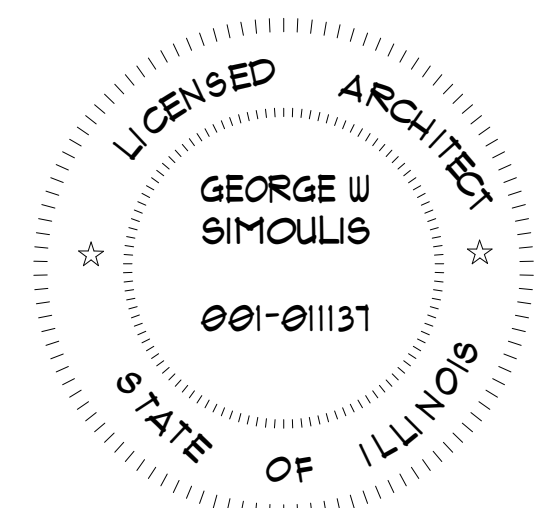

LOCATION:
855 E ROOSEVELT RD,
LOMBARD, IL 60148

SHEET TITLE
PROPOSED TRASH ENCLOSURE
PLAN & ELEVATIONS

DRAWN BY:	DRAWINGS	DATE:
MNU	REVISIONS PER TEAM	02/28/2022

ARCHITECT
GEORGE SIMOULIS

SCALE:
AS SHOWN
DRG. NO. A-8