
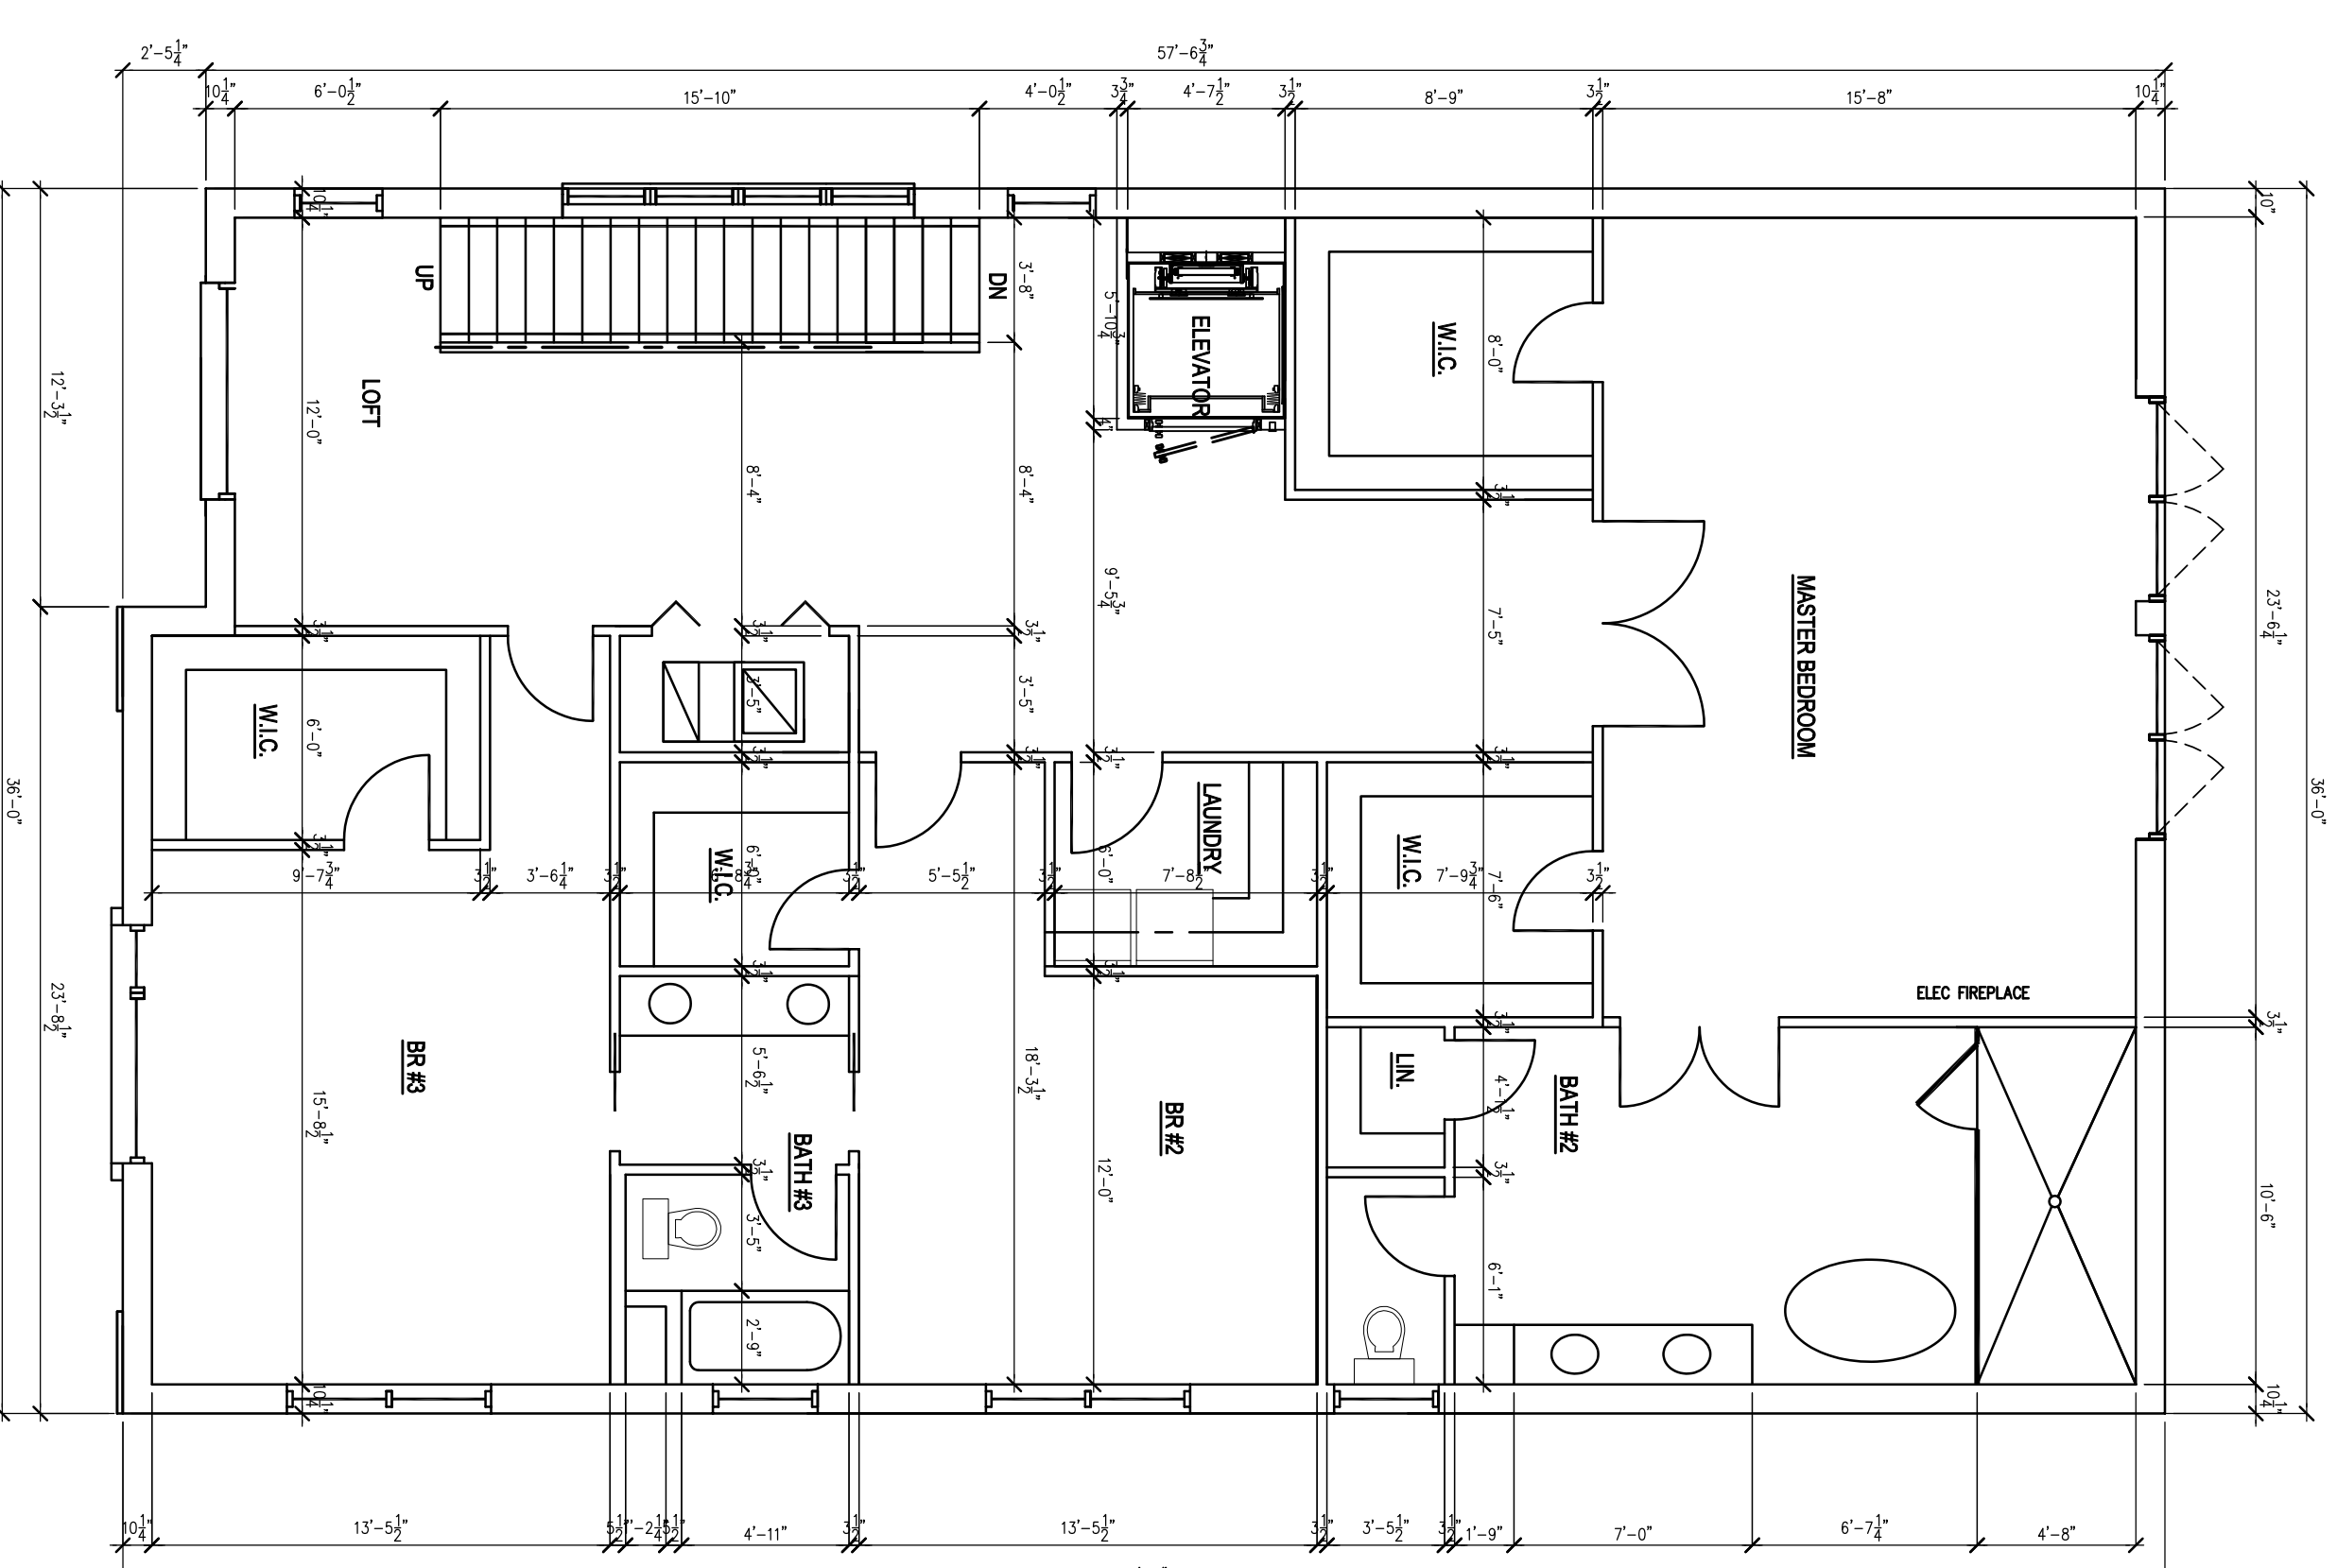


REAR OPEN DECK AREA
35' x 50' OF PEOPLE
AC FENCED ENCLOSURE
40' HIGH

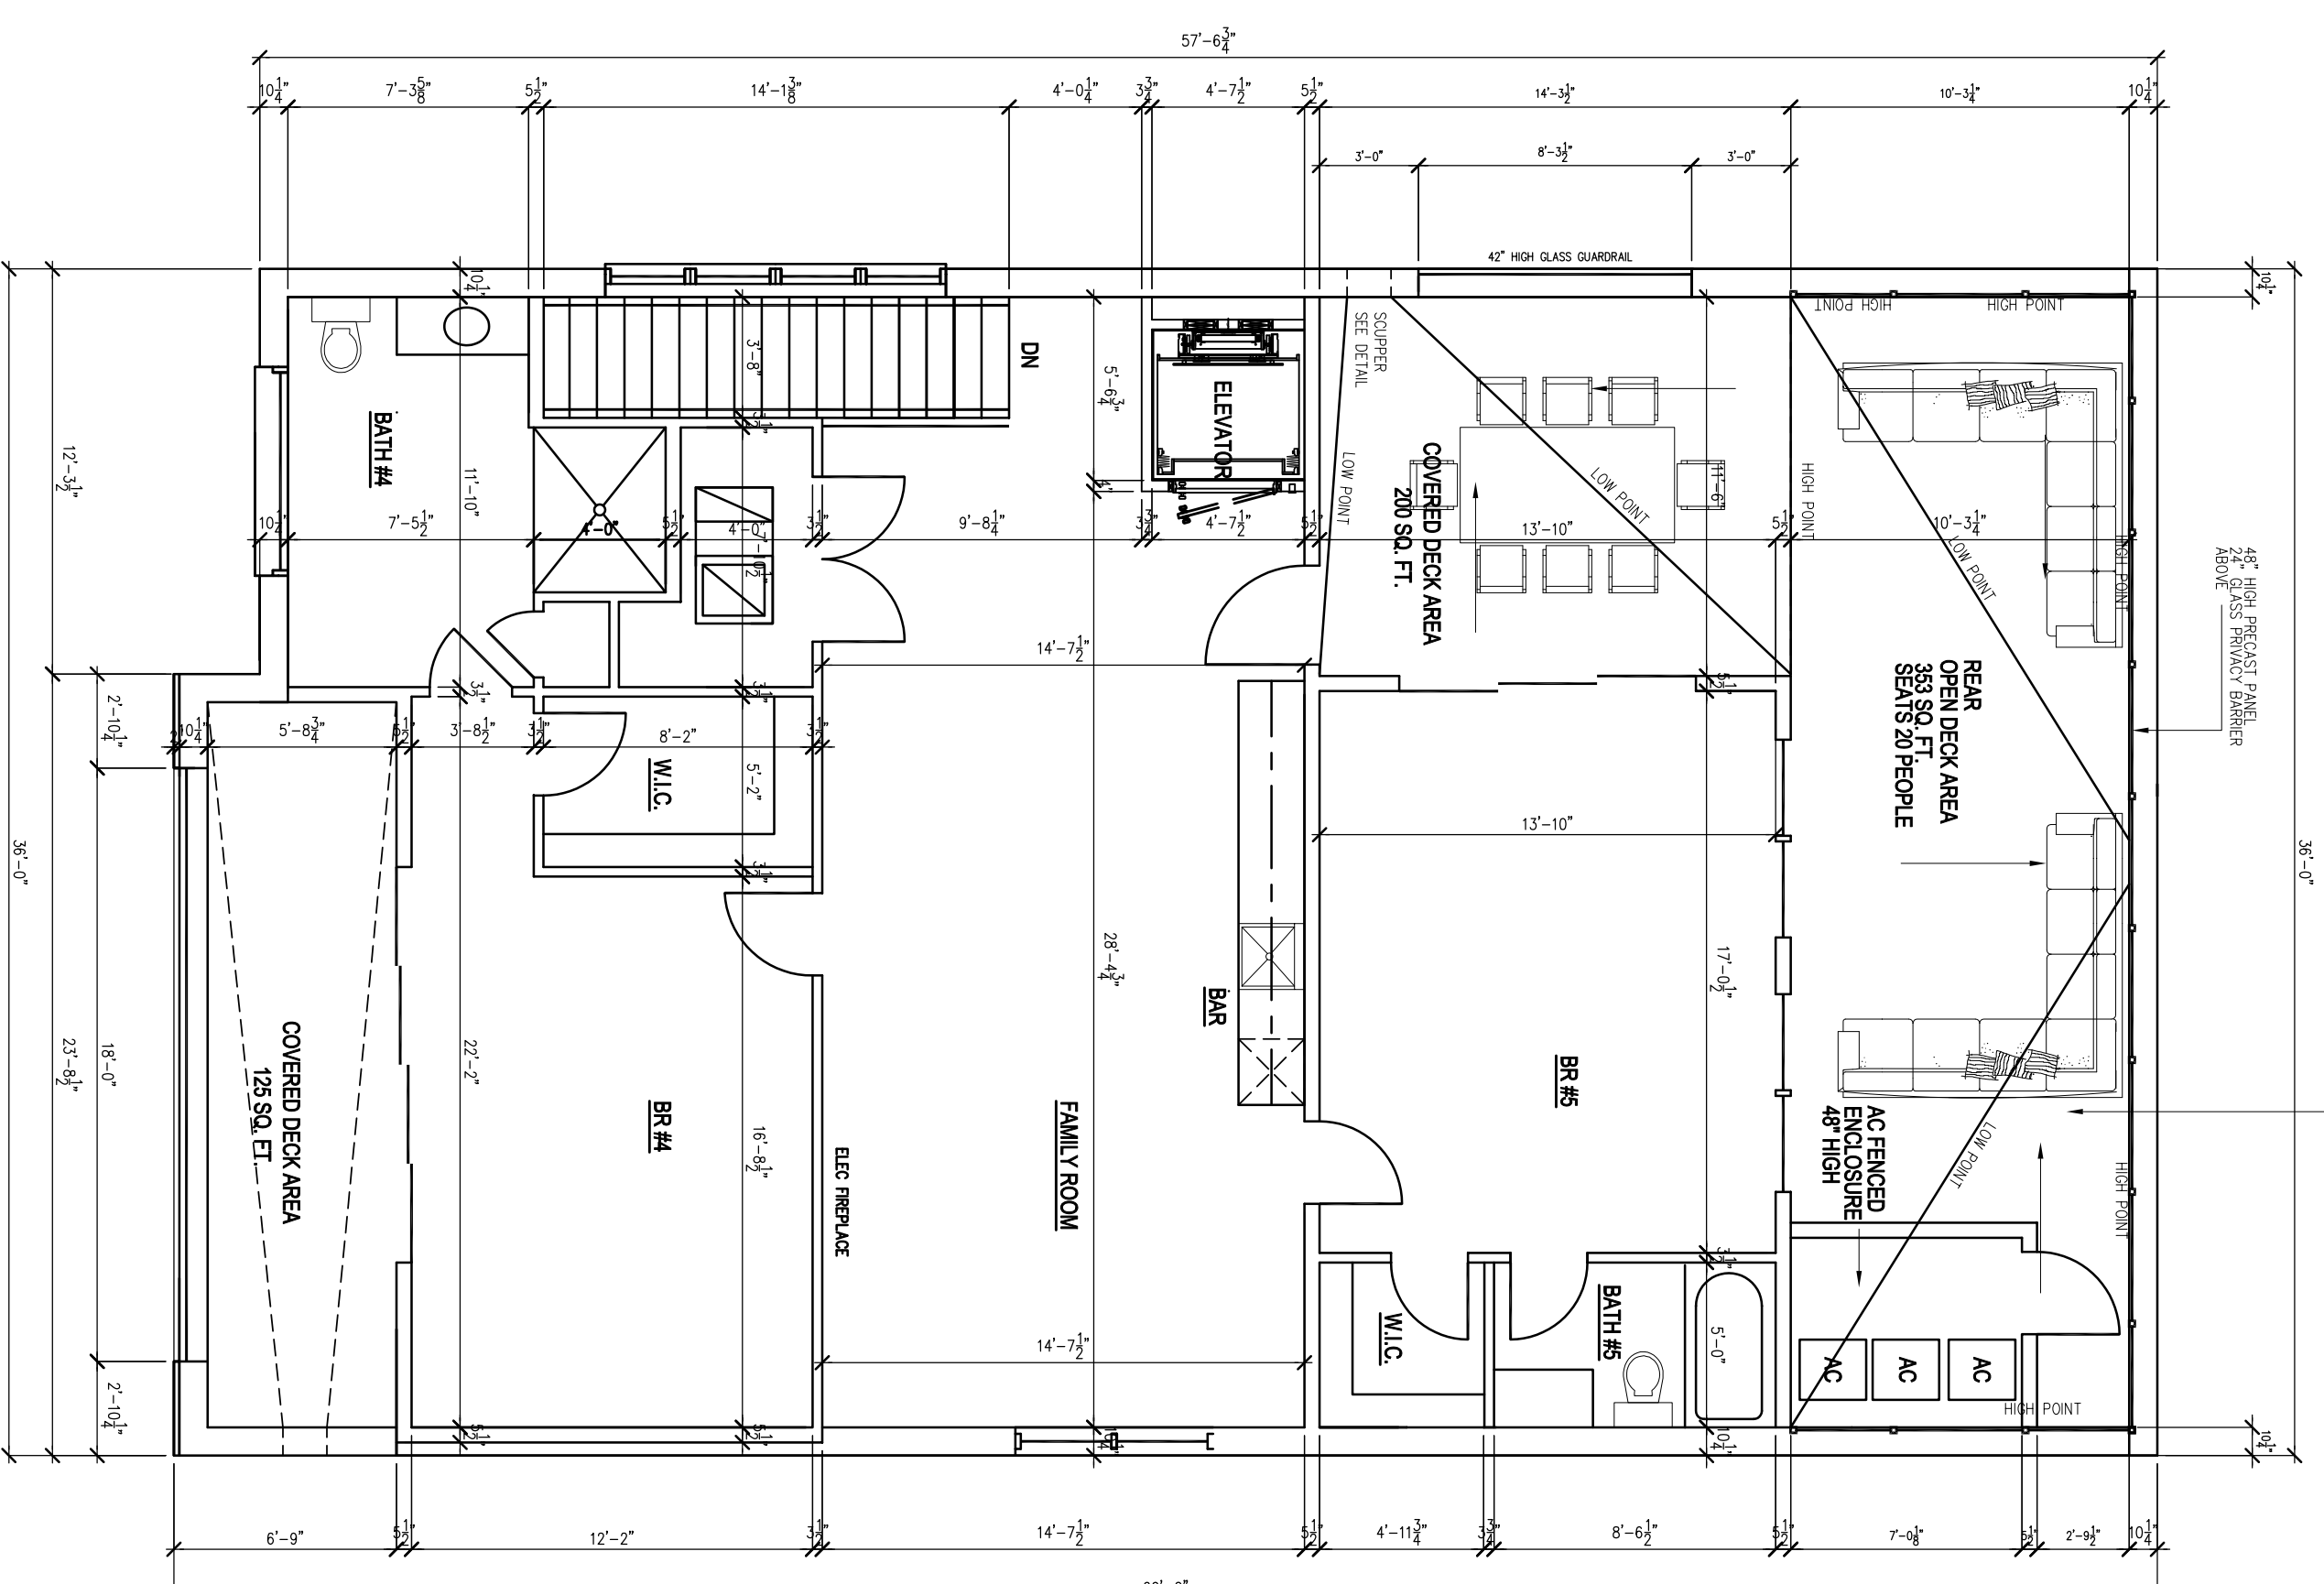

© Copyright 2016
JAKI BRANDeis ARCHITECTS, LTD.
ALL RIGHTS RESERVED. NO PART OF
THIS DOCUMENT MAY BE REPRODUCED
OR USED FOR ANY UNAUTHORIZED
PURPOSE WITHOUT WRITTEN PERMISSION
FROM JAKI BRANDeis ARCHITECTS, LTD.

Jb
JAKI BRANDeis
ARCHITECTS LTD.
LICENSE NO. 184.007832
1800 W HAWTHORNE
LANE SUITE O
WEST CHICAGO,
ILLINOIS 60609
PH: (630) 397-5661
FAX: (630) 397-2370

NEW SINGLE FAMILY HOMES
**AFSAR
DEVELOPERS
LLC.**
LOMBARD, IL.
DUPAGE COUNTY

ISSUE	DATE

SHEET TITLE
UPPER FLOOR PLAN
ROOF TOP FLOOR PLAN

SHEET NUMBER
A-3
OF