


ARCHITECTS + PLANNERS
601 N. DES PLAINES STREET
PLAINFIELD, IL 60544
815 / 436-8133
FAX 815 / 436-1864

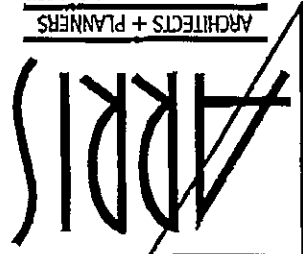

FACSIMILE TRANSMISSION COVER SHEET

TO: Michelle Kuliukowski
DATE: April 27, 2006
FIRM: Village of Lombard
FROM: Michael Lambert
FAX NO. 630-629-2374
AAP JOB NO. 05151

WE ARE TRANSMITTING 3 PAGES (including transmission cover sheet)


A Hard Copy of this document will be forwarded via USPS
 No Hard Copy of this document will be forwarded

IF YOU DO NOT RECEIVE CLEAR COPIES OR A COMPLETE TRANSMISSION, PLEASE CALL.

REMARKS:

MICHAEL A. LAMBERT

ELIZABETH STREET

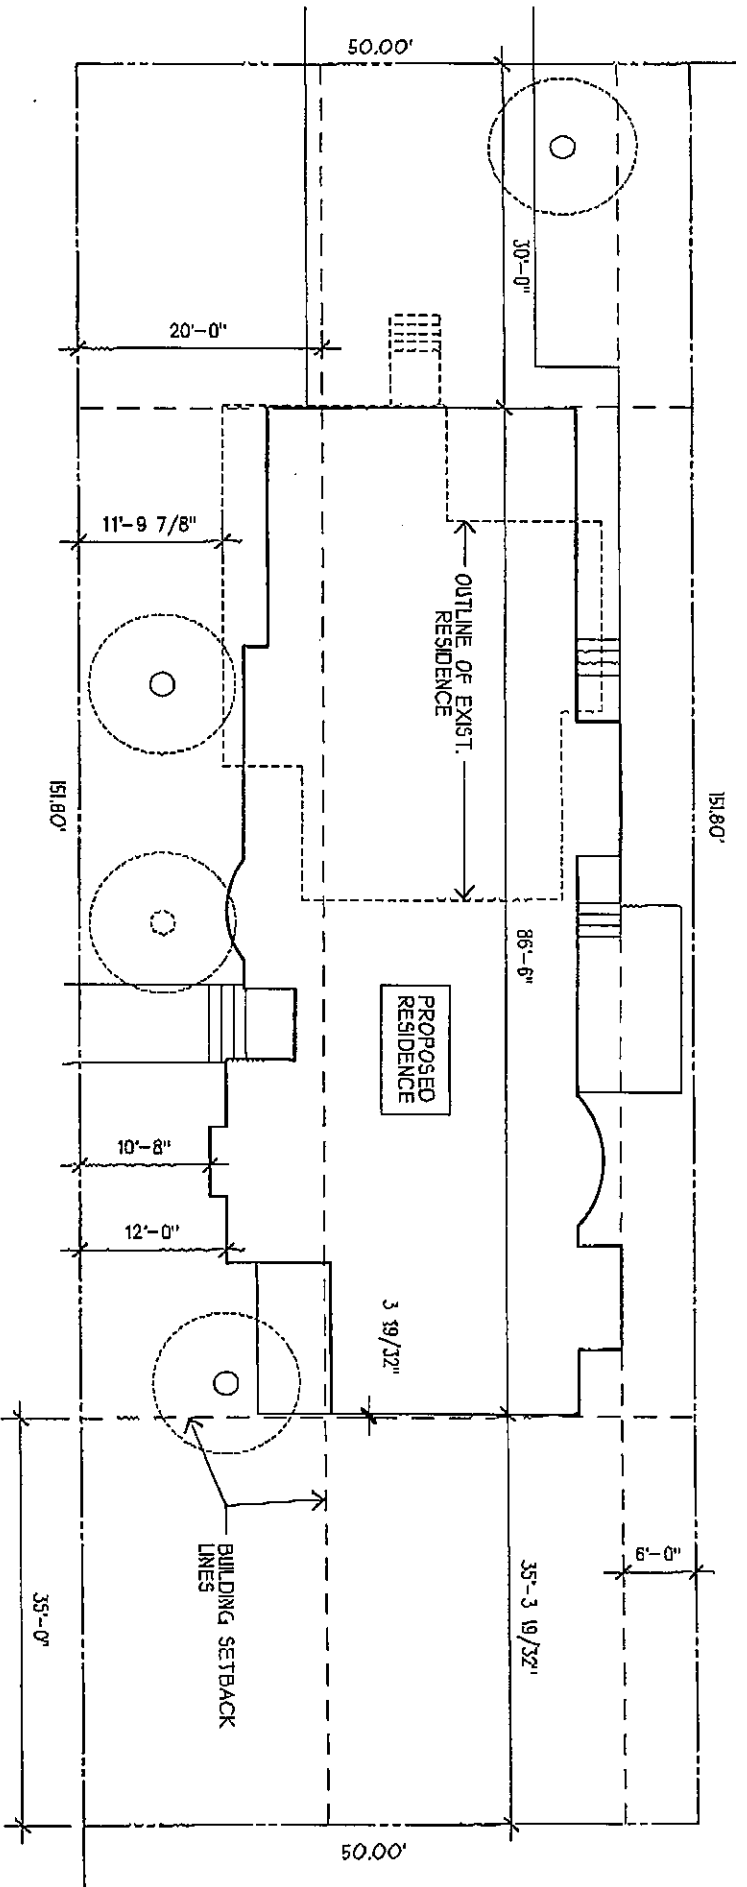


1
XX

4/26/06
SITE PLAN - ALTERNATE D

SCALE: 1/16" = 1'-0"

LOT COVERAGE = 3,409.00 SQ. FT.
AREA UNDEVELOPED IN ALLOWABLE DEVELOPMENT AREA = 5,600 SQ. FT.

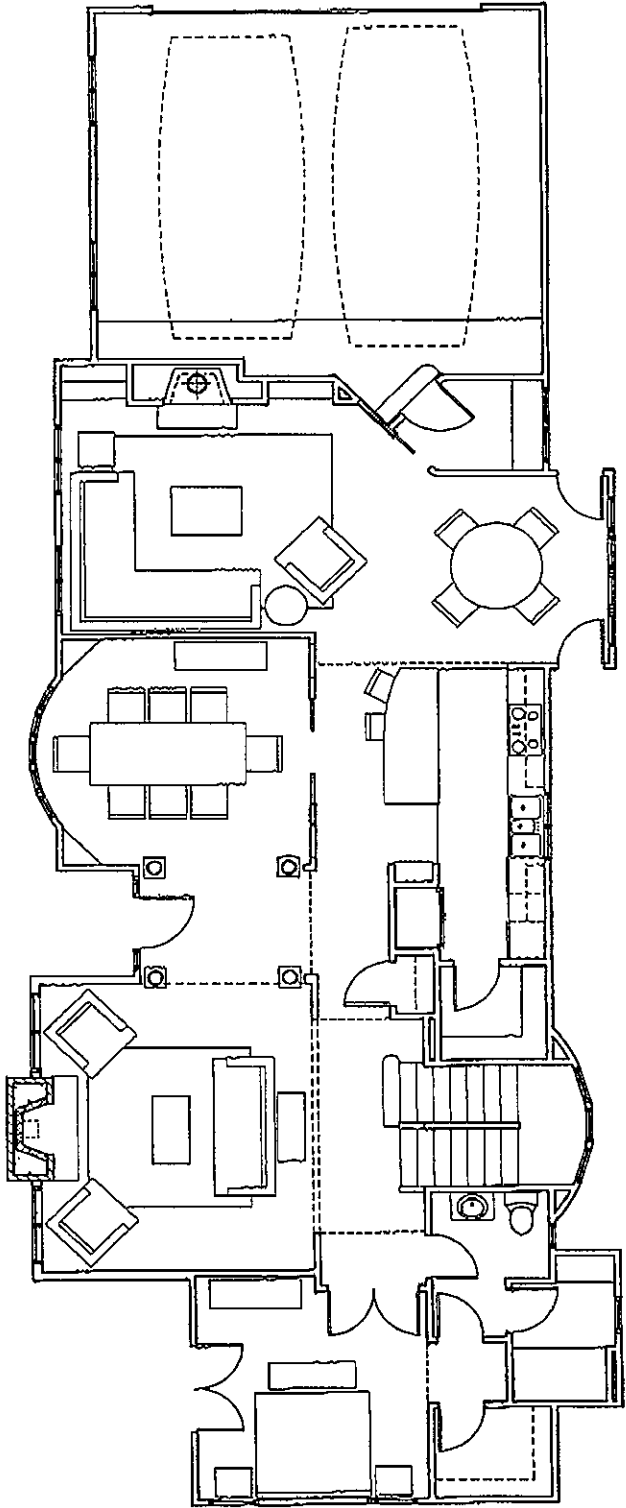

4/24/08

1 FIRST FLOOR PLAN - ALTERNATE D

SCALE: 3/32" = 1'-0"

1
XX