




SCALE: 1"= 80'  
DATE: 06-14-07

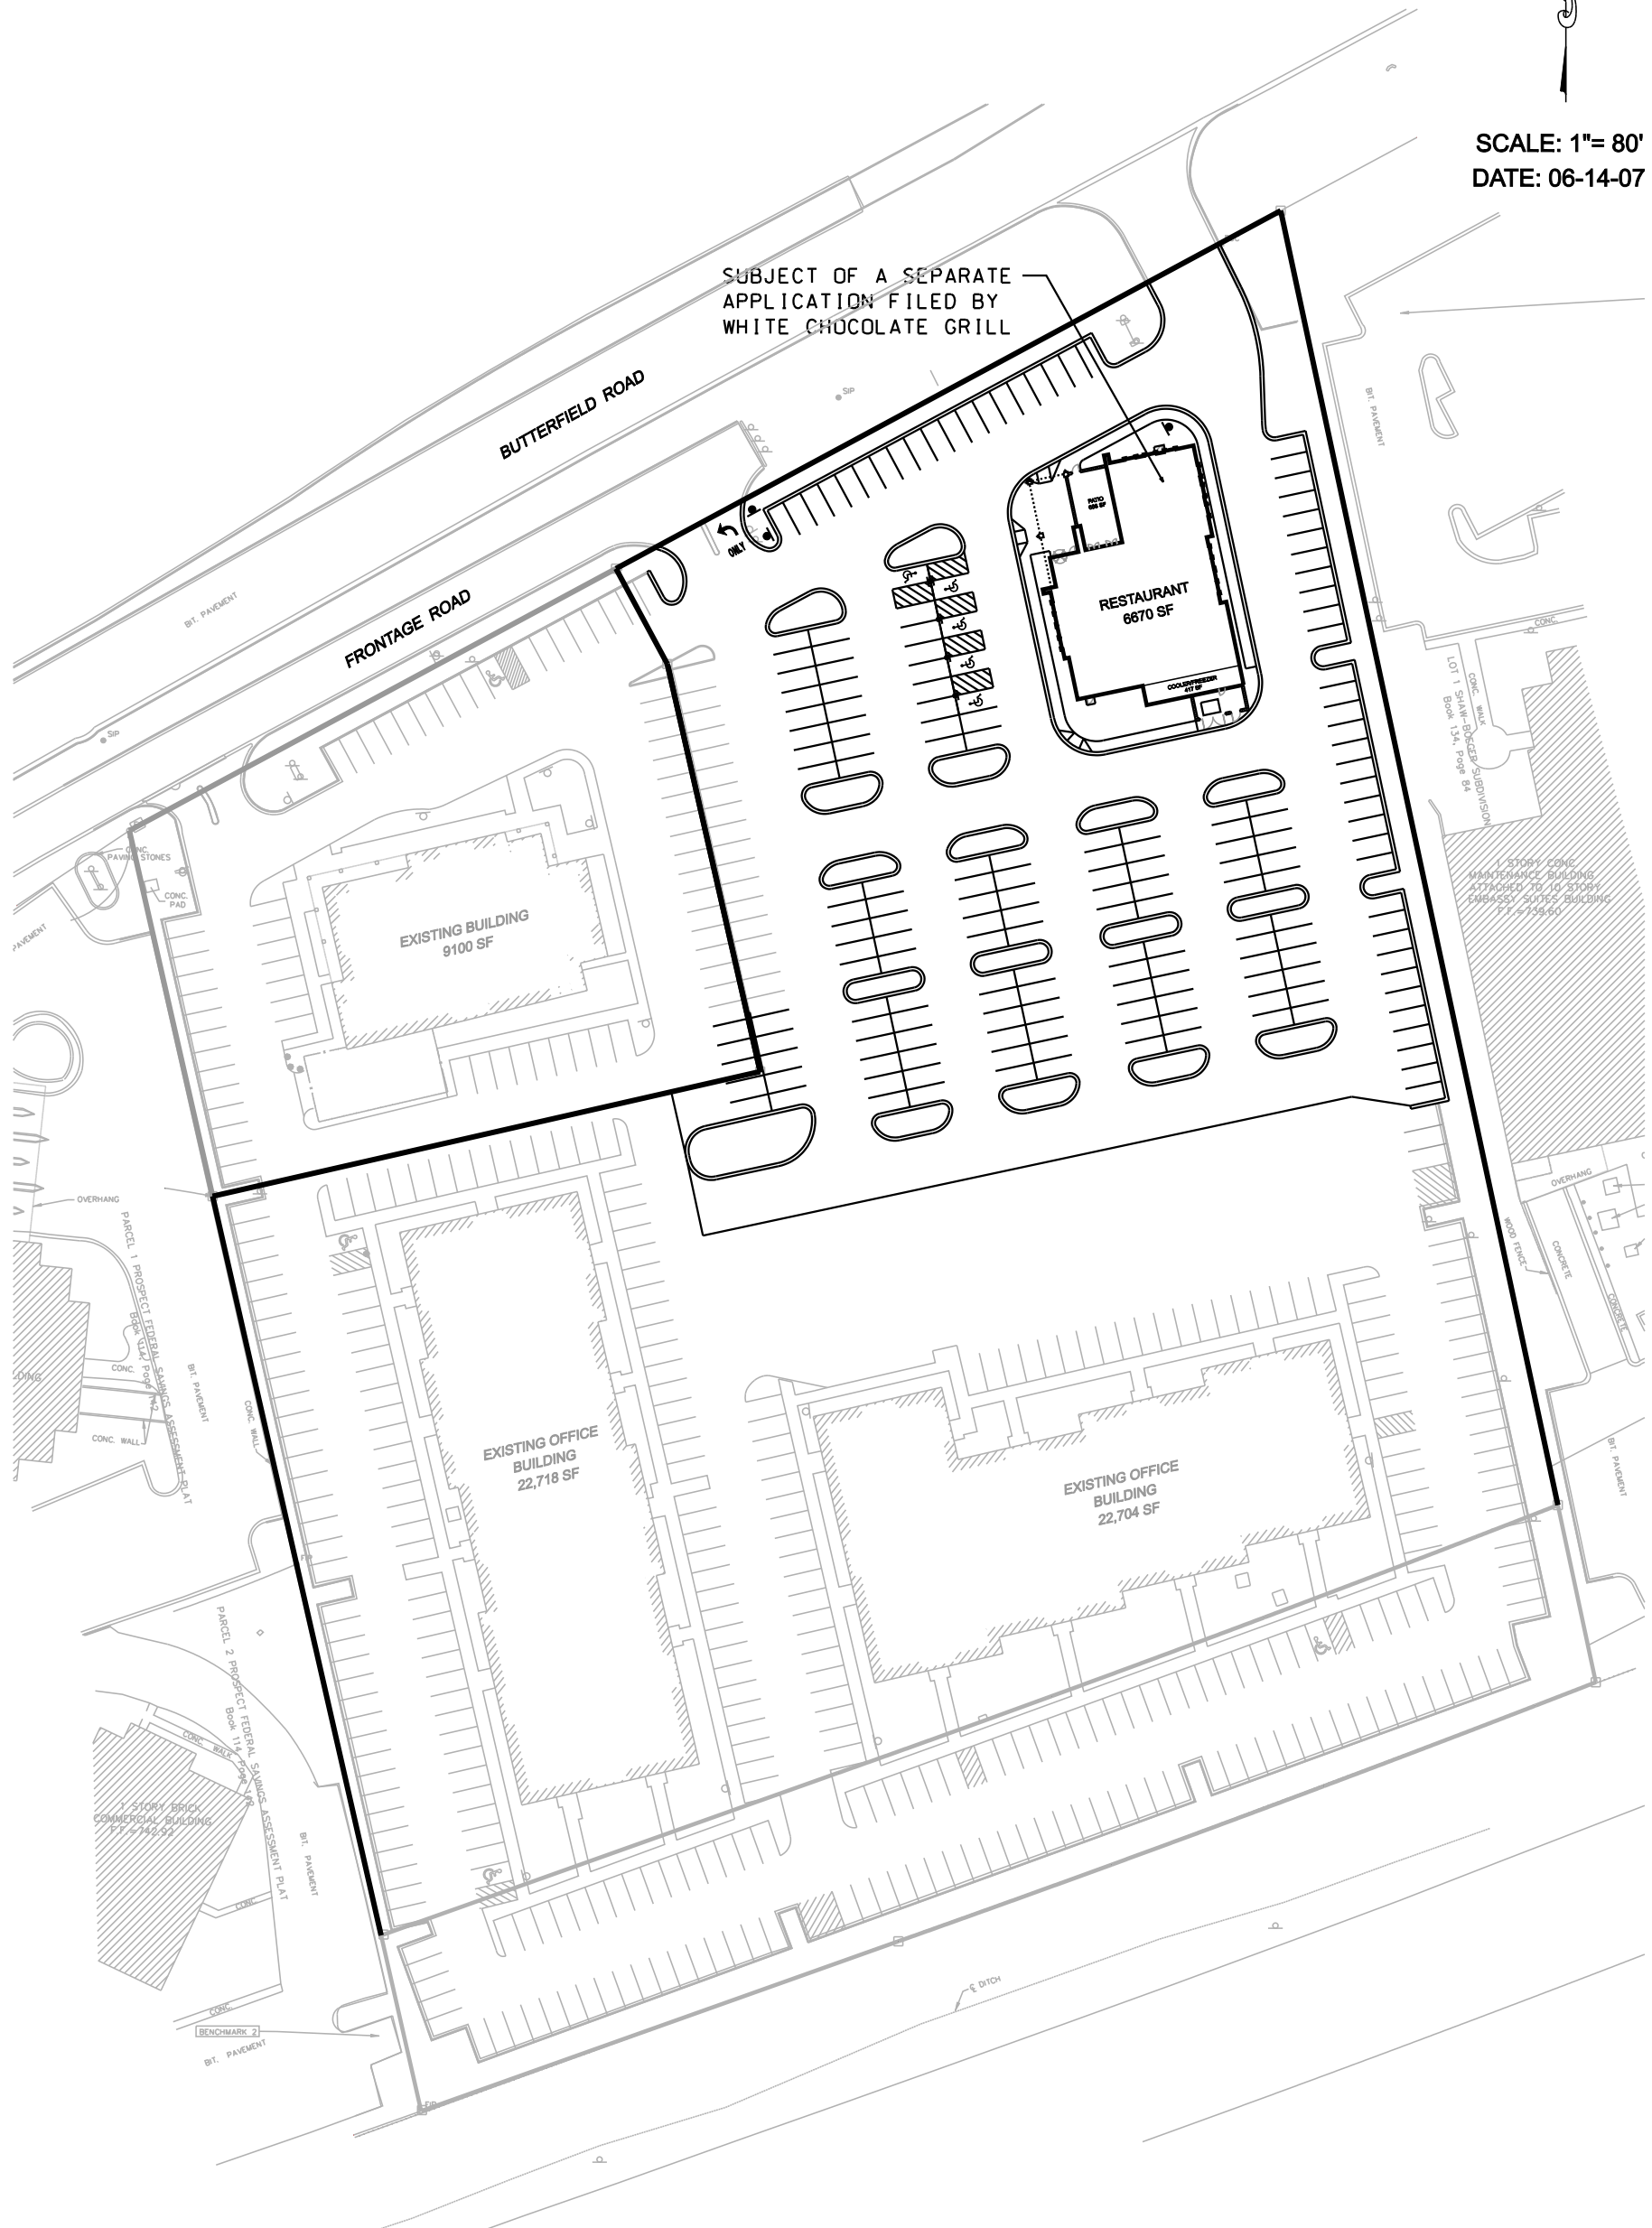

SUBJECT OF A SEPARATE APPLICATION FILED BY WHITE CHOCOLATE GRILL

BUTTERFIELD ROAD

FRONTAGE ROAD

EXISTING BUILDING  
9100 SF

RESTAURANT  
6670 SF

EXISTING OFFICE BUILDING  
22,718 SF

EXISTING OFFICE BUILDING  
22,704 SF

CONC. WALK  
SUN-ROCK/SUBDIVISION  
LOT 1  
Book 134, Page 84

1 STORY CONC  
MAINTENANCE BUILDING  
ATTACHED TO 10 STORY  
EMBASSY SUITES BUILDING  
P.T. = 738.60

1 STORY BRICK  
COMMERCIAL BUILDING  
P.T. = 742.92

BENCHMARK 2



V3 Companies  
7325 Janes Avenue  
Woodridge, IL 60517  
630.724.9200 phone  
630.724.9202 fax  
www.v3co.com

# 611 BUTTERFIELD ROAD LLC OVERALL PROPOSED SITE PLAN