


060712

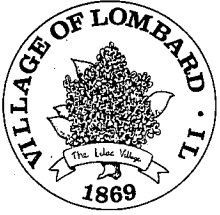


To: Chairperson and Transportation and Safety Committee
Through: Wes Anderson, Director of Public Works *Wes Anderson*
From: Nikki N. Graham, Civil Engineer *NG*
Date: November 14, 2006
Subject: Stop Sign at Highland Avenue – South Broadway Avenue

As part of the South Broadway East of Chase Street, Improvement Project, South Broadway was made a through street at Highland Avenue where it previously was a dead end. The existing private fencing, which is grandfathered in, is located right at the sidewalk intersection causing severely restricted sight distance. Staff requests stop signs be installed to stop South Broadway at Highland Avenue. Please see the attached aerial image for further reference.

This item will be on the December 4, 2006 Transportation and Safety Committee agenda.

NG

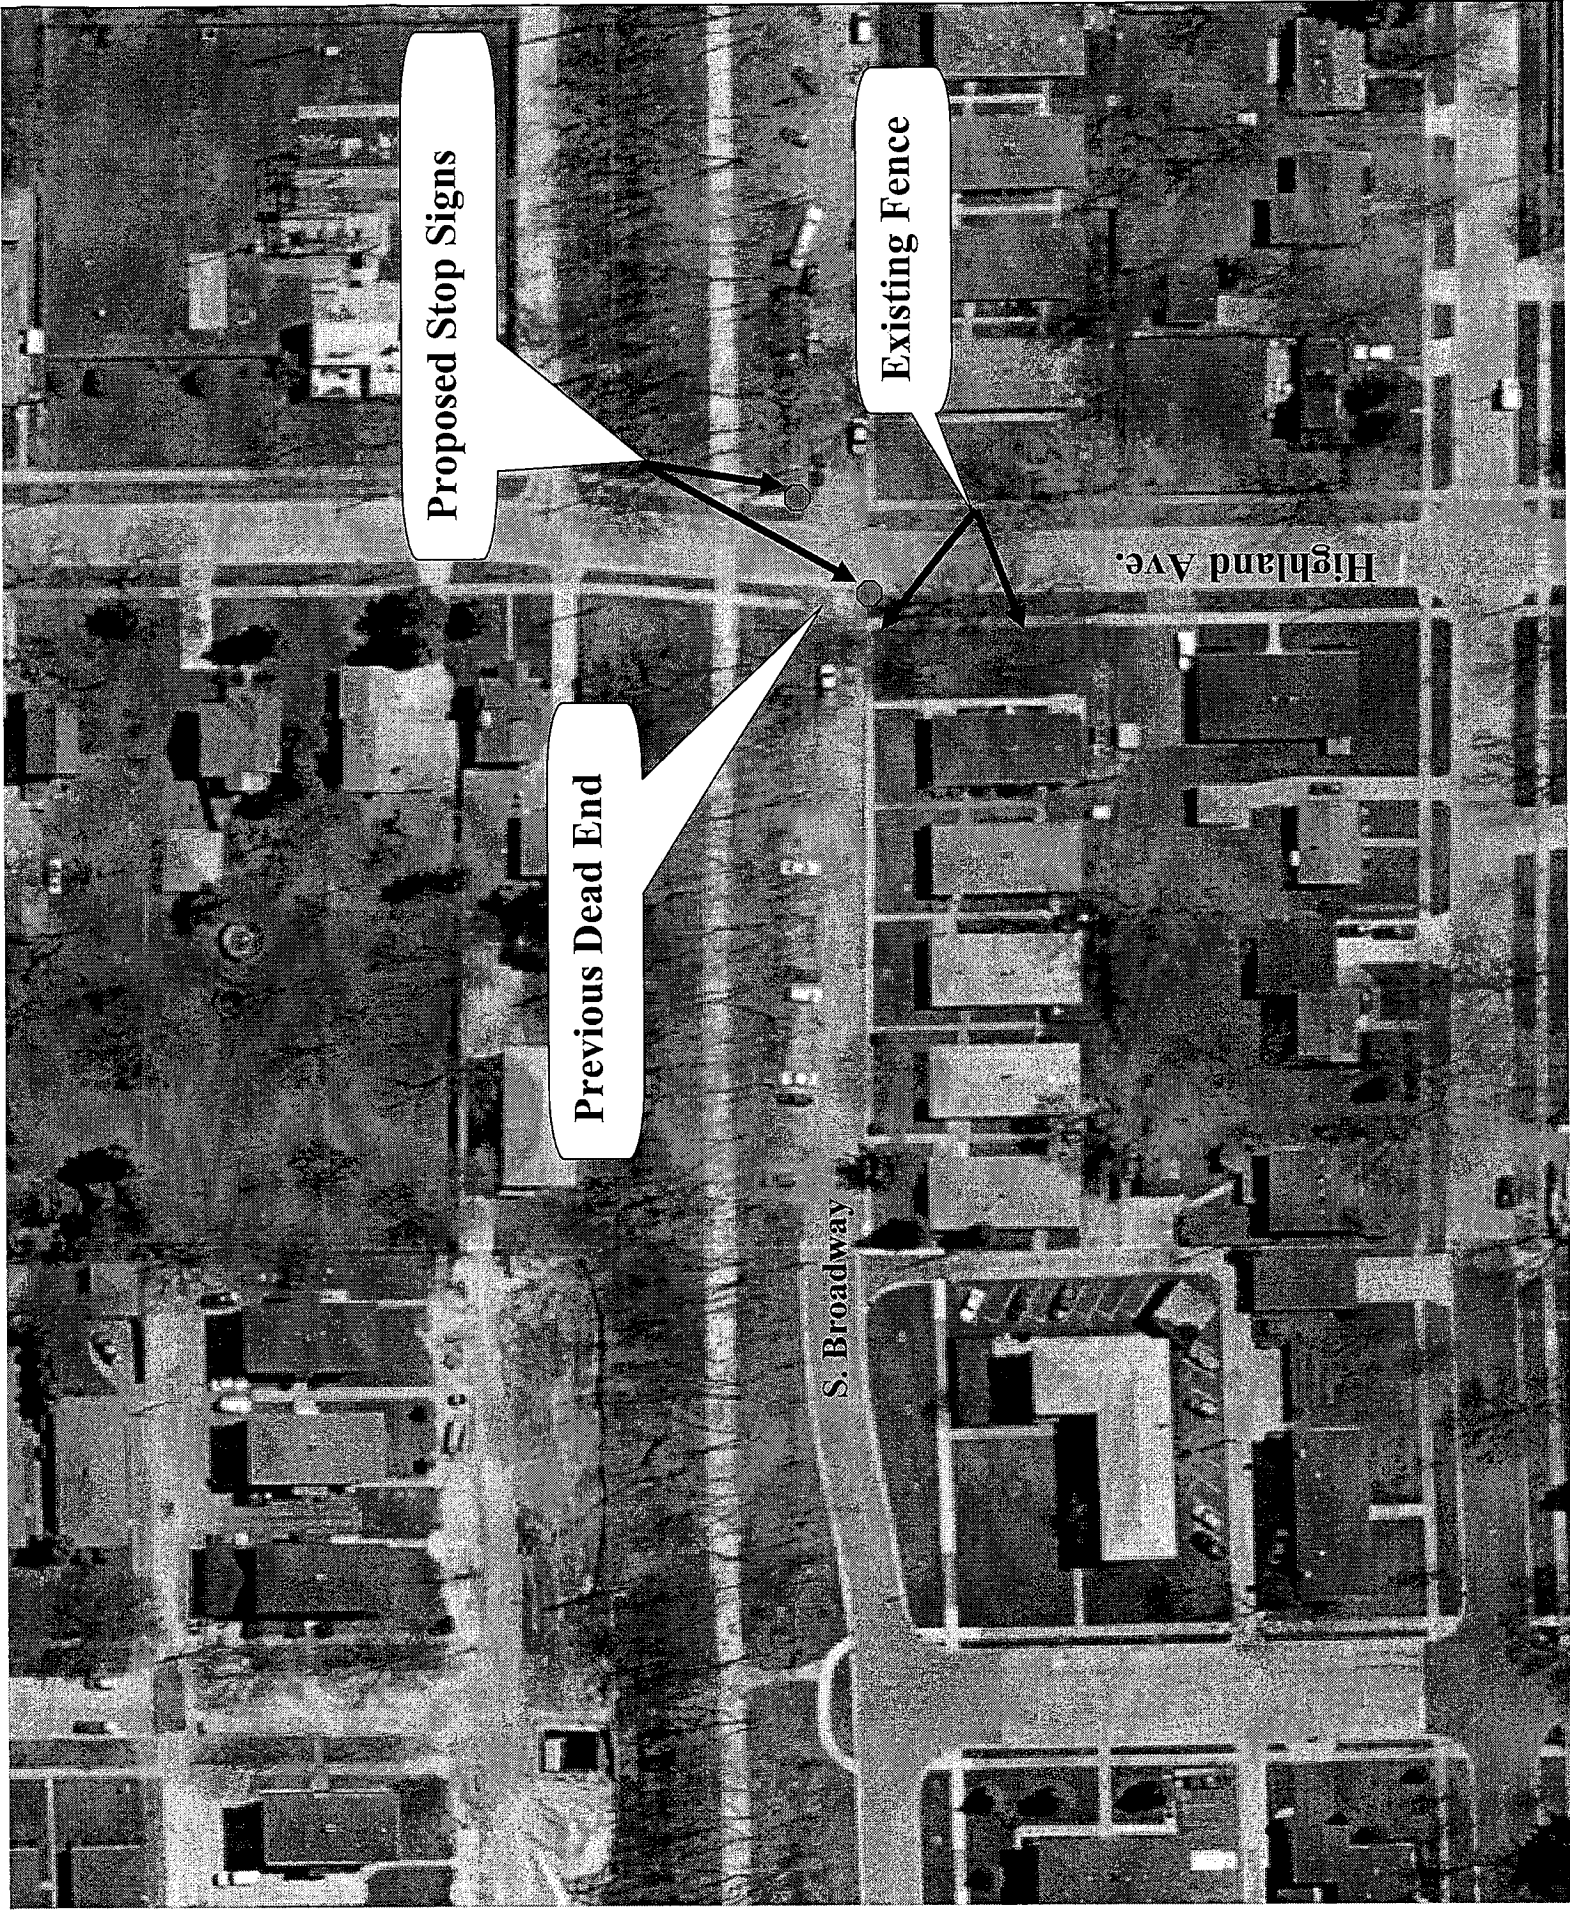

Proposed Stop Signs

Existing Fence

Previous Dead End

S. Broadway

Highland Ave.