

**RESOLUTION**

**R 61 10**

**RESOLUTION ACCEPTING PUBLIC WATERMAIN AND FIRE HYDRANTS  
AT 207 - 223 E. ROOSEVELT ROAD (VLAND), IN LOMBARD, ILLINOIS**

WHEREAS, the Private Engineering Services Division of the Village of Lombard has certified the completion of the public watermain and fire hydrants at 207-223 E. Roosevelt Road (VLand), and has recommended that said improvements be accepted; and

WHEREAS, the Corporate Authorities concur with said recommendation.

NOW, THEREFORE, BE IT RESOLVED BY THE PRESIDENT AND BOARD OF TRUSTEES OF THE VILLAGE OF LOMBARD, DU PAGE COUNTY, ILLINOIS, AS FOLLOWS:

SECTION 1: That the public watermain and fire hydrants at 207-223 E. Roosevelt Road (VLand), as certified by the Private Engineering Services Division and as set forth on the approved engineering plans, be and hereby are accepted for ownership by the Village of Lombard.

SECTION 2: That all on-site sanitary sewer and storm sewer are to remain the responsibility of the property owner (or Highland Hills Sanitary District).

SECTION 3: That the water service and fire suppression lines, after the service valves (outside of the easement demarcation), are the responsibility of the property owner.


Adopted this 4 day of February, 2010.

Ayes: Trustees Gron, Tross, Wilson, Moreau, Fitzpatrick & Ware

Nays: None

Absent: None

Approved this 4 day of February, 2010.

  
William J. Mueller, Village President

ATTEST:

  
Brigitte O'Brien, Village Clerk



**CERTIFICATE OF COMPLETION OF PUBLIC WATERMAIN AND FIRE  
HYDRANTS AT 207 - 223 E. ROOSEVELT ROAD (VLAND), IN LOMBARD,  
ILLINOIS**

We, as representatives of the Village of Lombard, certify that public watermain and fire hydrants at 207-223 E. Roosevelt Road (VLand), have been constructed substantially per plan and have passed all required tests.

We recommend acceptance by the Village President and the Board of Trustees of the Village of Lombard.

Recommended for acceptance:

Nick Hatfield, PE, Development Engineer  
Private Engineering Services Division


William J. Heniff, AICP,  
Director of Community Development

Carl Goldsmith  
Director of Public Works

ROOSEVELT RD (IL RT 38)

**V-LAND**  
Roosevelt Rd/  
Highland Av

SCALE:  
1"=60'

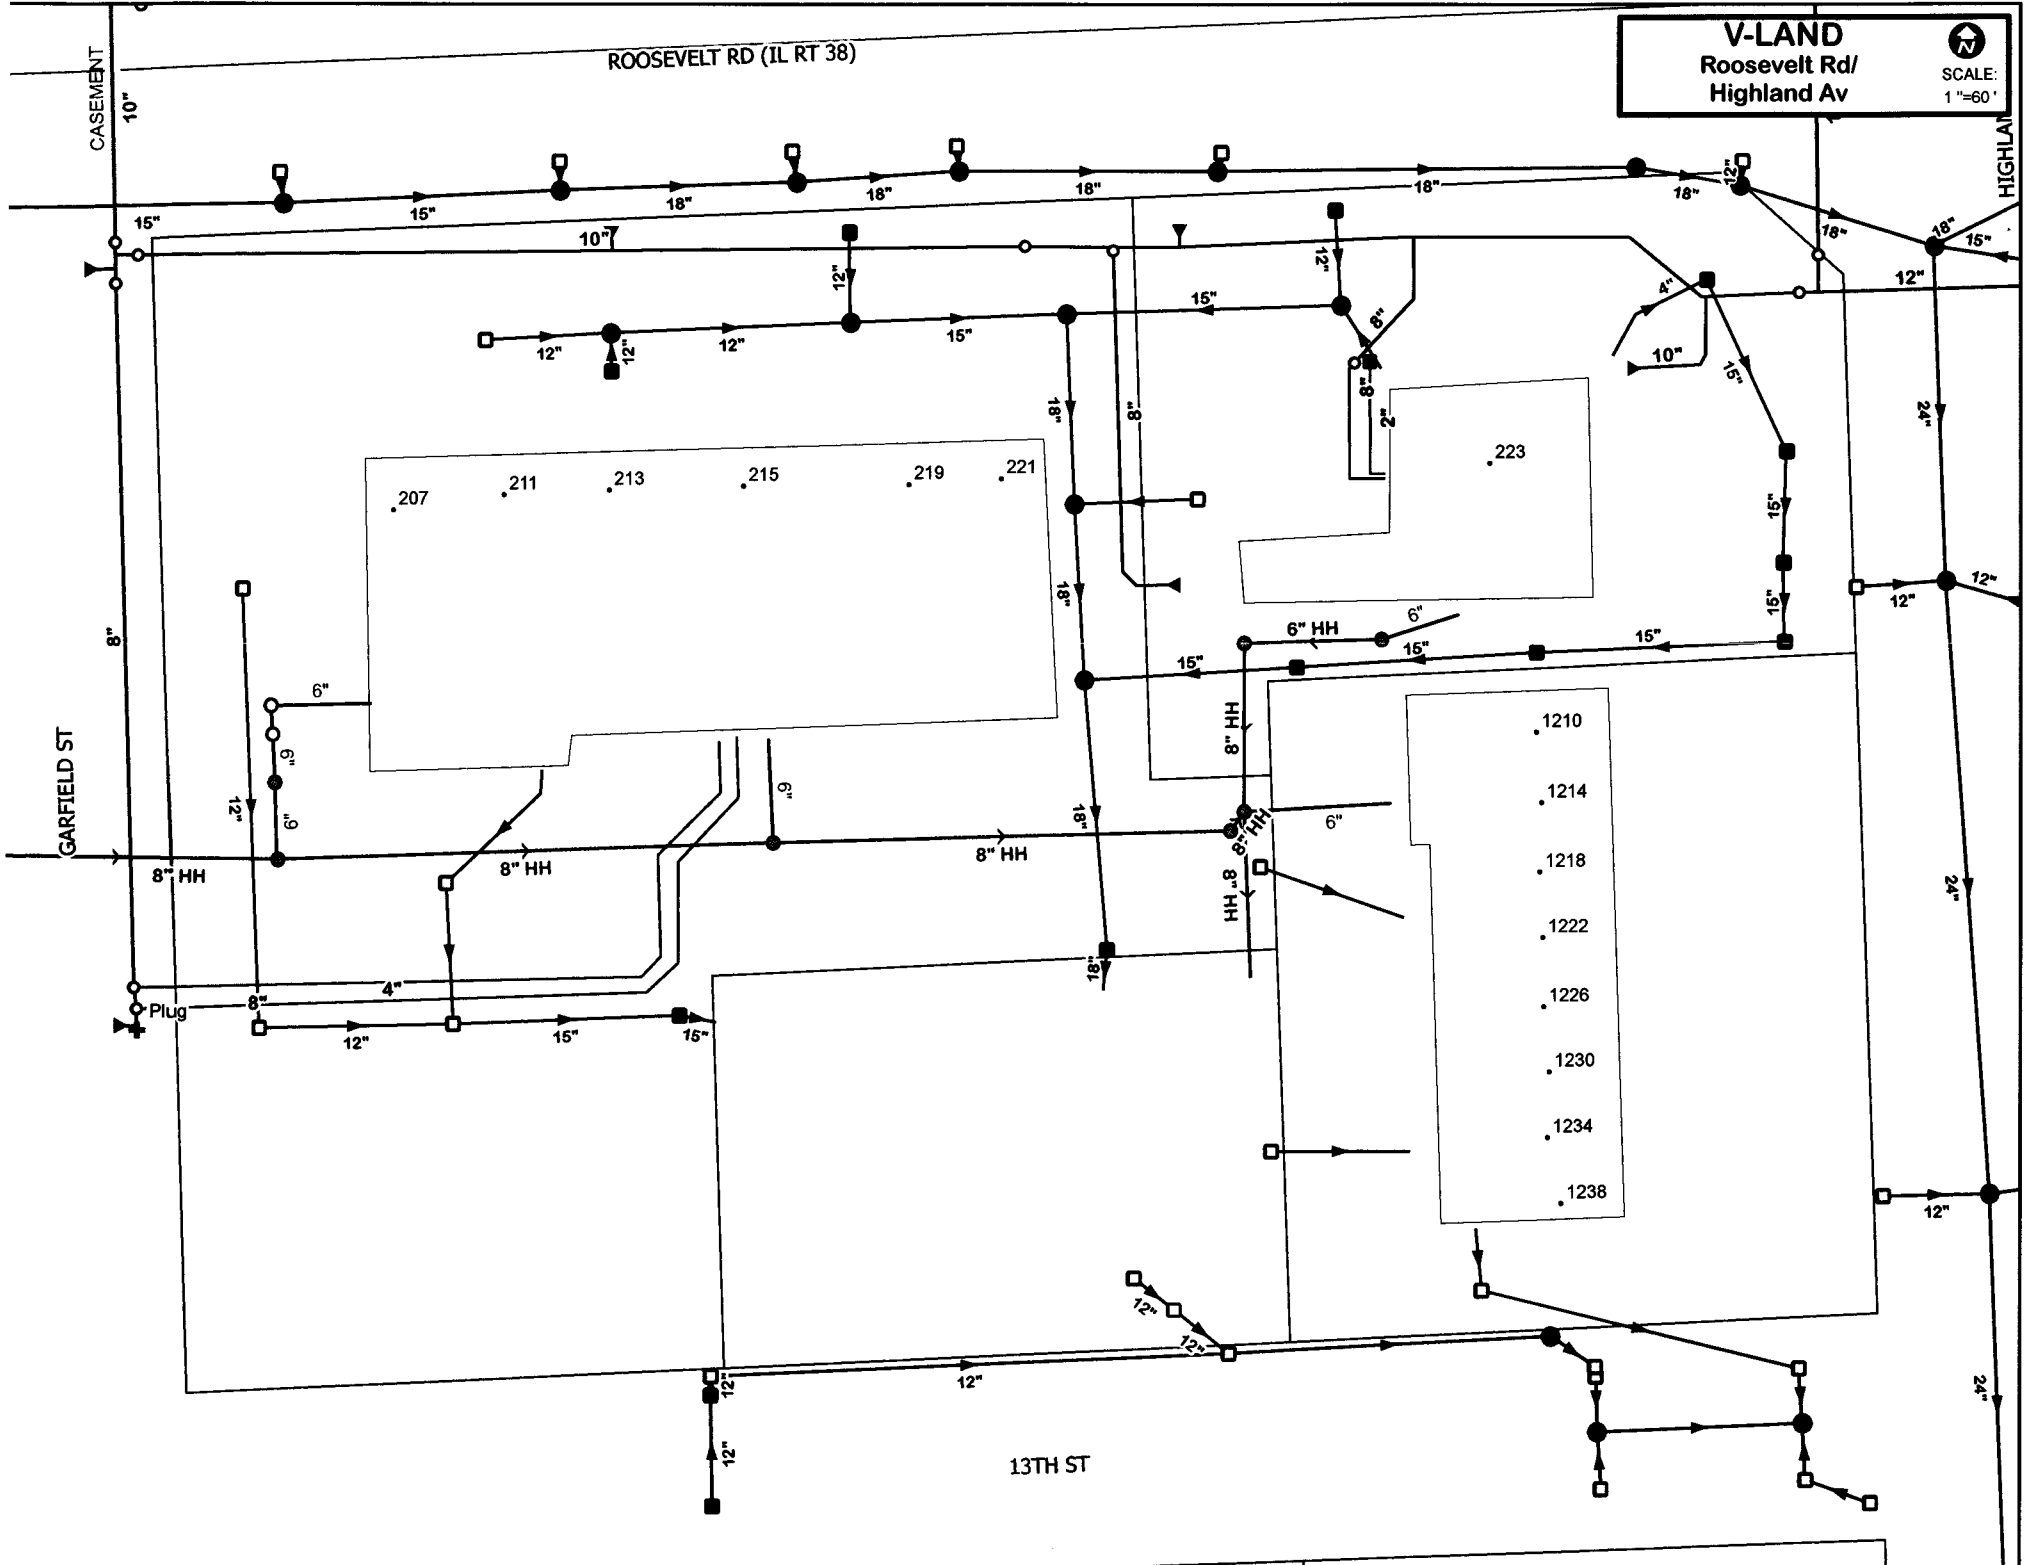

CASEMENT

GARFIELD ST

HIGHLAND AV

13TH ST