

RESOLUTION

R 99- 04

RESOLUTION ACCEPTING PUBLIC IMPROVEMENTS FOR THE GAS STATION AND CAR WASH AT 600 W. NORTH AVENUE, LOMBARD, IL

WHEREAS, the Private Engineering Services Division of the Village of Lombard has certified the completion of the public watermain, fire hydrants, sanitary sewer, storm sewer, sidewalk and parkway trees installed for a gas station and car wash development project and has recommended said improvements be accepted; and

WHEREAS, the Corporate Authorities concur with said recommendation.

NOW, THEREFORE, BE IT RESOLVED BY THE PRESIDENT AND BOARD OF TRUSTEES OF THE VILLAGE OF LOMBARD, DU PAGE COUNTY, ILLINOIS, AS FOLLOWS:

SECTION 1: That the public improvements, as certified by the Private Engineering Services Division and as set forth on the approved engineering plans for the Shell Oil Gas Station and Car Wash development project, be and hereby are accepted and made part of the Village of Lombard's public utility system.

SECTION 2: That the storm sewer outside of the public right of way and the stormwater detention vault are to remain the responsibility of the property owner.


Adopted this 4th day of March, 2004.

Ayes: Trustees DeStephano, Tross, Koenig, Sebby, Florey, Soderstrom

Nayes: None


Absent: None

Approved this 4th day of March, 2004.


William J. Mueller, Village President

ATTEST:


Barbara A. Johnson, Deputy Village Clerk

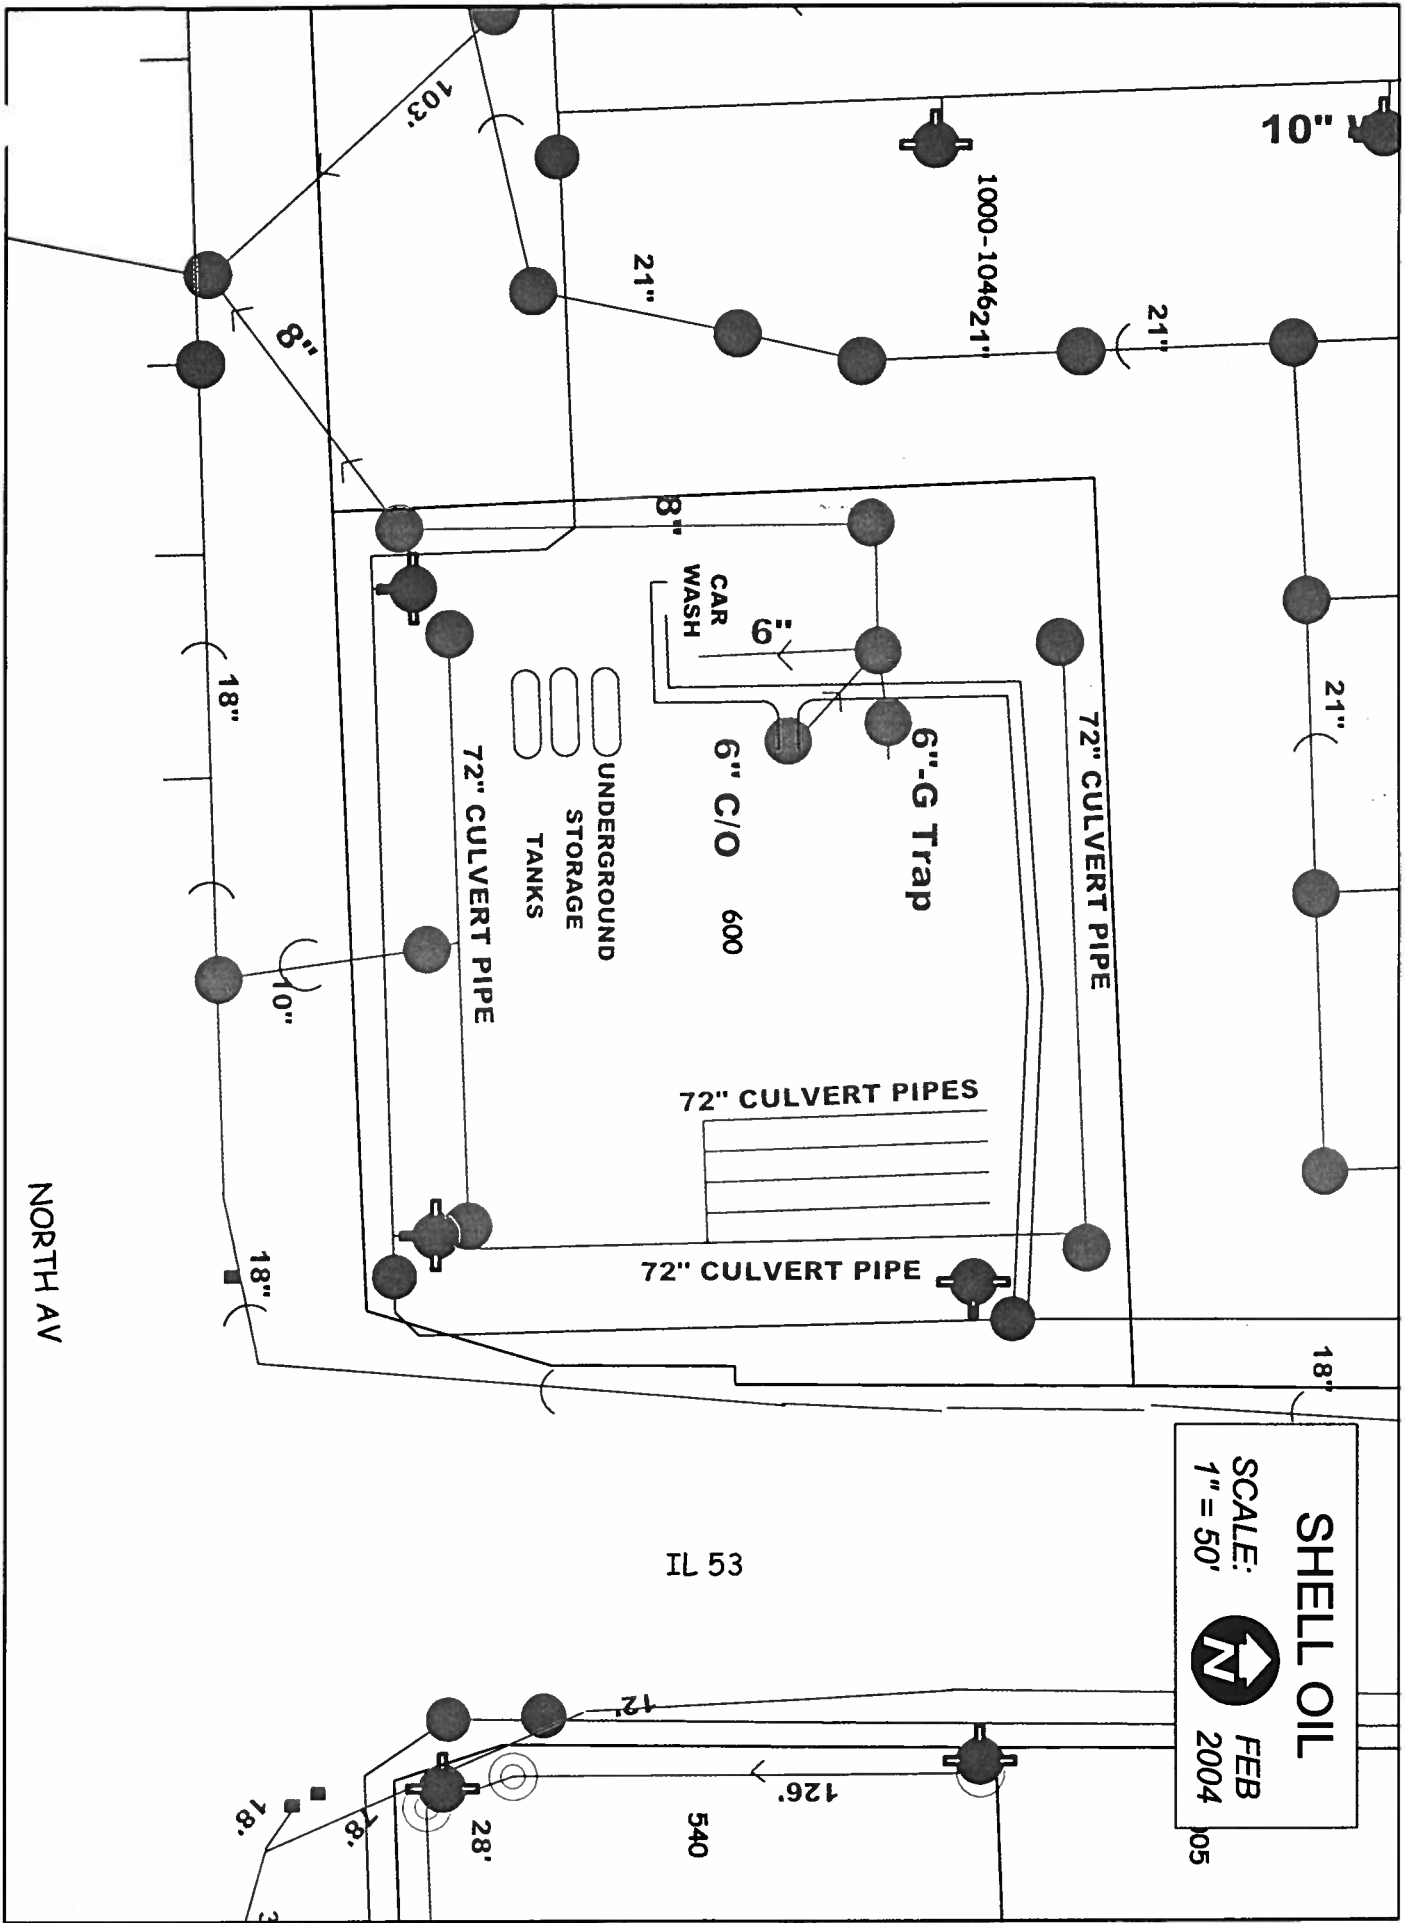



NORTH AV

IL 53

SHELL OIL
 SCALE: 1" = 50'

 FEB 2004
 105

540

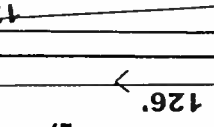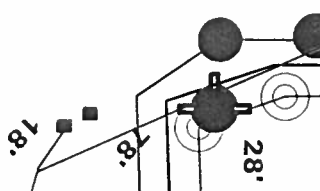

72" CULVERT PIPE

72" CULVERT PIPES

6" C/O 600

6"-G Trap

CAR WASH

UNDERGROUND STORAGE TANKS

72" CULVERT PIPE

72" CULVERT PIPE

1000-104621"

10" V

**ACCEPTANCE OF PUBLIC IMPROVEMENTS FOR
THE SHELL GAS STATION AND CAR WASH DEVELOPMENT PROJECT
AT 600 W. NORTH AVENUE, LOMBARD, IL**


We, as representatives of the Village of Lombard, certify the public watermain, fire hydrants, sanitary sewer, storm sewer, sidewalk and parkway trees for a gas station and car wash development project have been constructed substantially per plan and have passed all required tests.

We recommend acceptance by the Village President and the Board of Trustees of the Village of Lombard.


Recommended for acceptance:



David P. Gorman, PE, Development Engineer
Private Engineering Services Division



David A. Hulseberg, AICP, Director
Department of Community Development

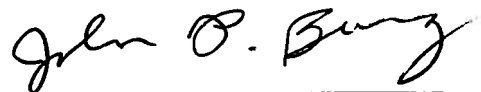

John P. Burg, Acting Director
Department of Public Works