

RESOLUTION

R 18- 04

**RESOLUTION ACCEPTING PUBLIC
WATERMAIN SYSTEM FOR THE
UNCLE JULIO'S HACIENDA DEVELOPMENT PROJECT
LOCATED AT 2360 FOUNTAIN SQUARE DR., LOMBARD, IL**

WHEREAS, the Private Engineering Services Division of the Village of Lombard has certified the completion of the public watermain system installed for the Uncle Julio's Hacienda development project, and has recommended said improvements be accepted; and

WHEREAS, the Corporate Authorities concur with said recommendation.

NOW, THEREFORE, BE IT RESOLVED BY THE PRESIDENT AND BOARD OF TRUSTEES OF THE VILLAGE OF LOMBARD, DU PAGE COUNTY, ILLINOIS, as follows:

SECTION 1: That the public improvements, as certified by the Private Engineering Services Division, and as set forth on the approved engineering plans for the public watermain system at the Uncle Julio's Hacienda development project, be and hereby is accepted and made part of the Village of Lombard's public utility system.

SECTION 2: That the stormwater detention facility (detention pond) and the on-site storm sewer system are to remain the responsibility of the property owner(s).

SECTION 3: That the fire protection service line and the domestic service line from the valve and/or b-box to the building are to remain the responsibility of the property owner(s).


Adopted this 17th day of July, 2003.

Ayes: Trustees DeStephano, Tross, Koenig, Sebby, Florey, Soderstrom

Nays: None

Absent: None

Approved this 17th day of July, 2003.

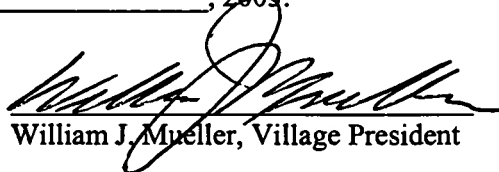
William J. Mueller, Village President

ATTEST:



Barbara A. Johnson, Deputy Village Clerk

**ACCEPTANCE OF PUBLIC WATERMAIN SYSTEM
CERTIFICATE OF COMPLETION
UNCLE JULIO'S HACIENDA DEVELOPMENT PROJECT
2360 Fountain Square Drive, Lombard, Illinois**

We, as representatives of the Village of Lombard, certify the public watermain system, installed for the "Uncle Julio's Hacienda" development project has been constructed substantially per plan and has passed all required testing.

We recommend acceptance by the Village President and the Board of Trustees of the Village of Lombard.


Recommended for acceptance:

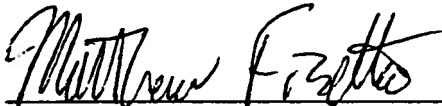

Matthew Fisette, Civil Engineer I
Private Engineering Services Division




David A. Hulseberg, AICP, Director
Department of Community Development

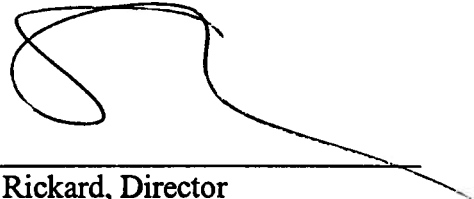

Stan Rickard, Director
Department of Public Works


UNCLE JULIO'S HACIENDA

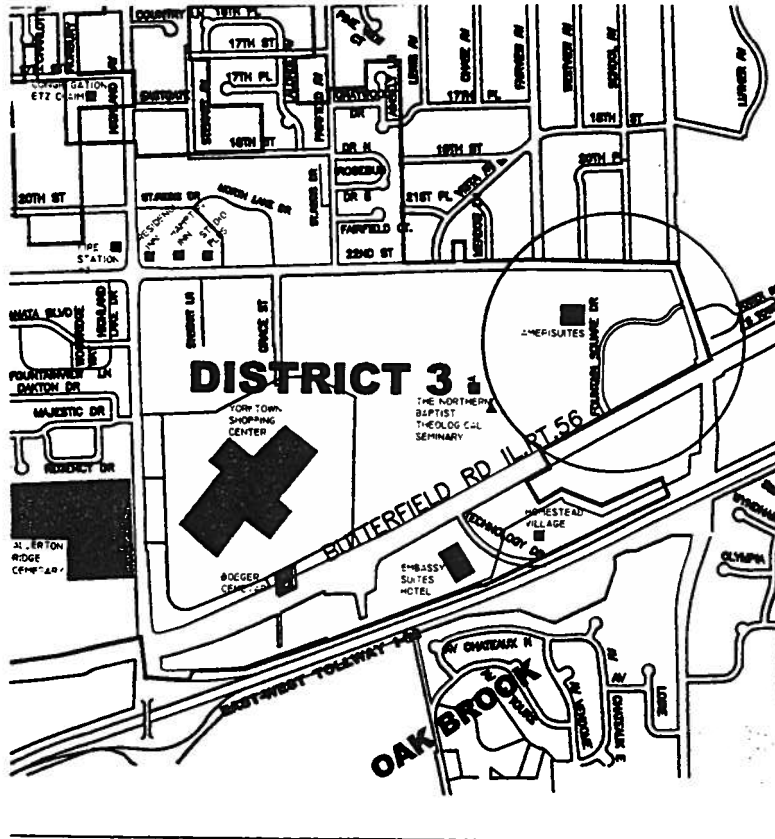


UNCLE JULIO'S HACIENDA



SCALE: 1" = 50'

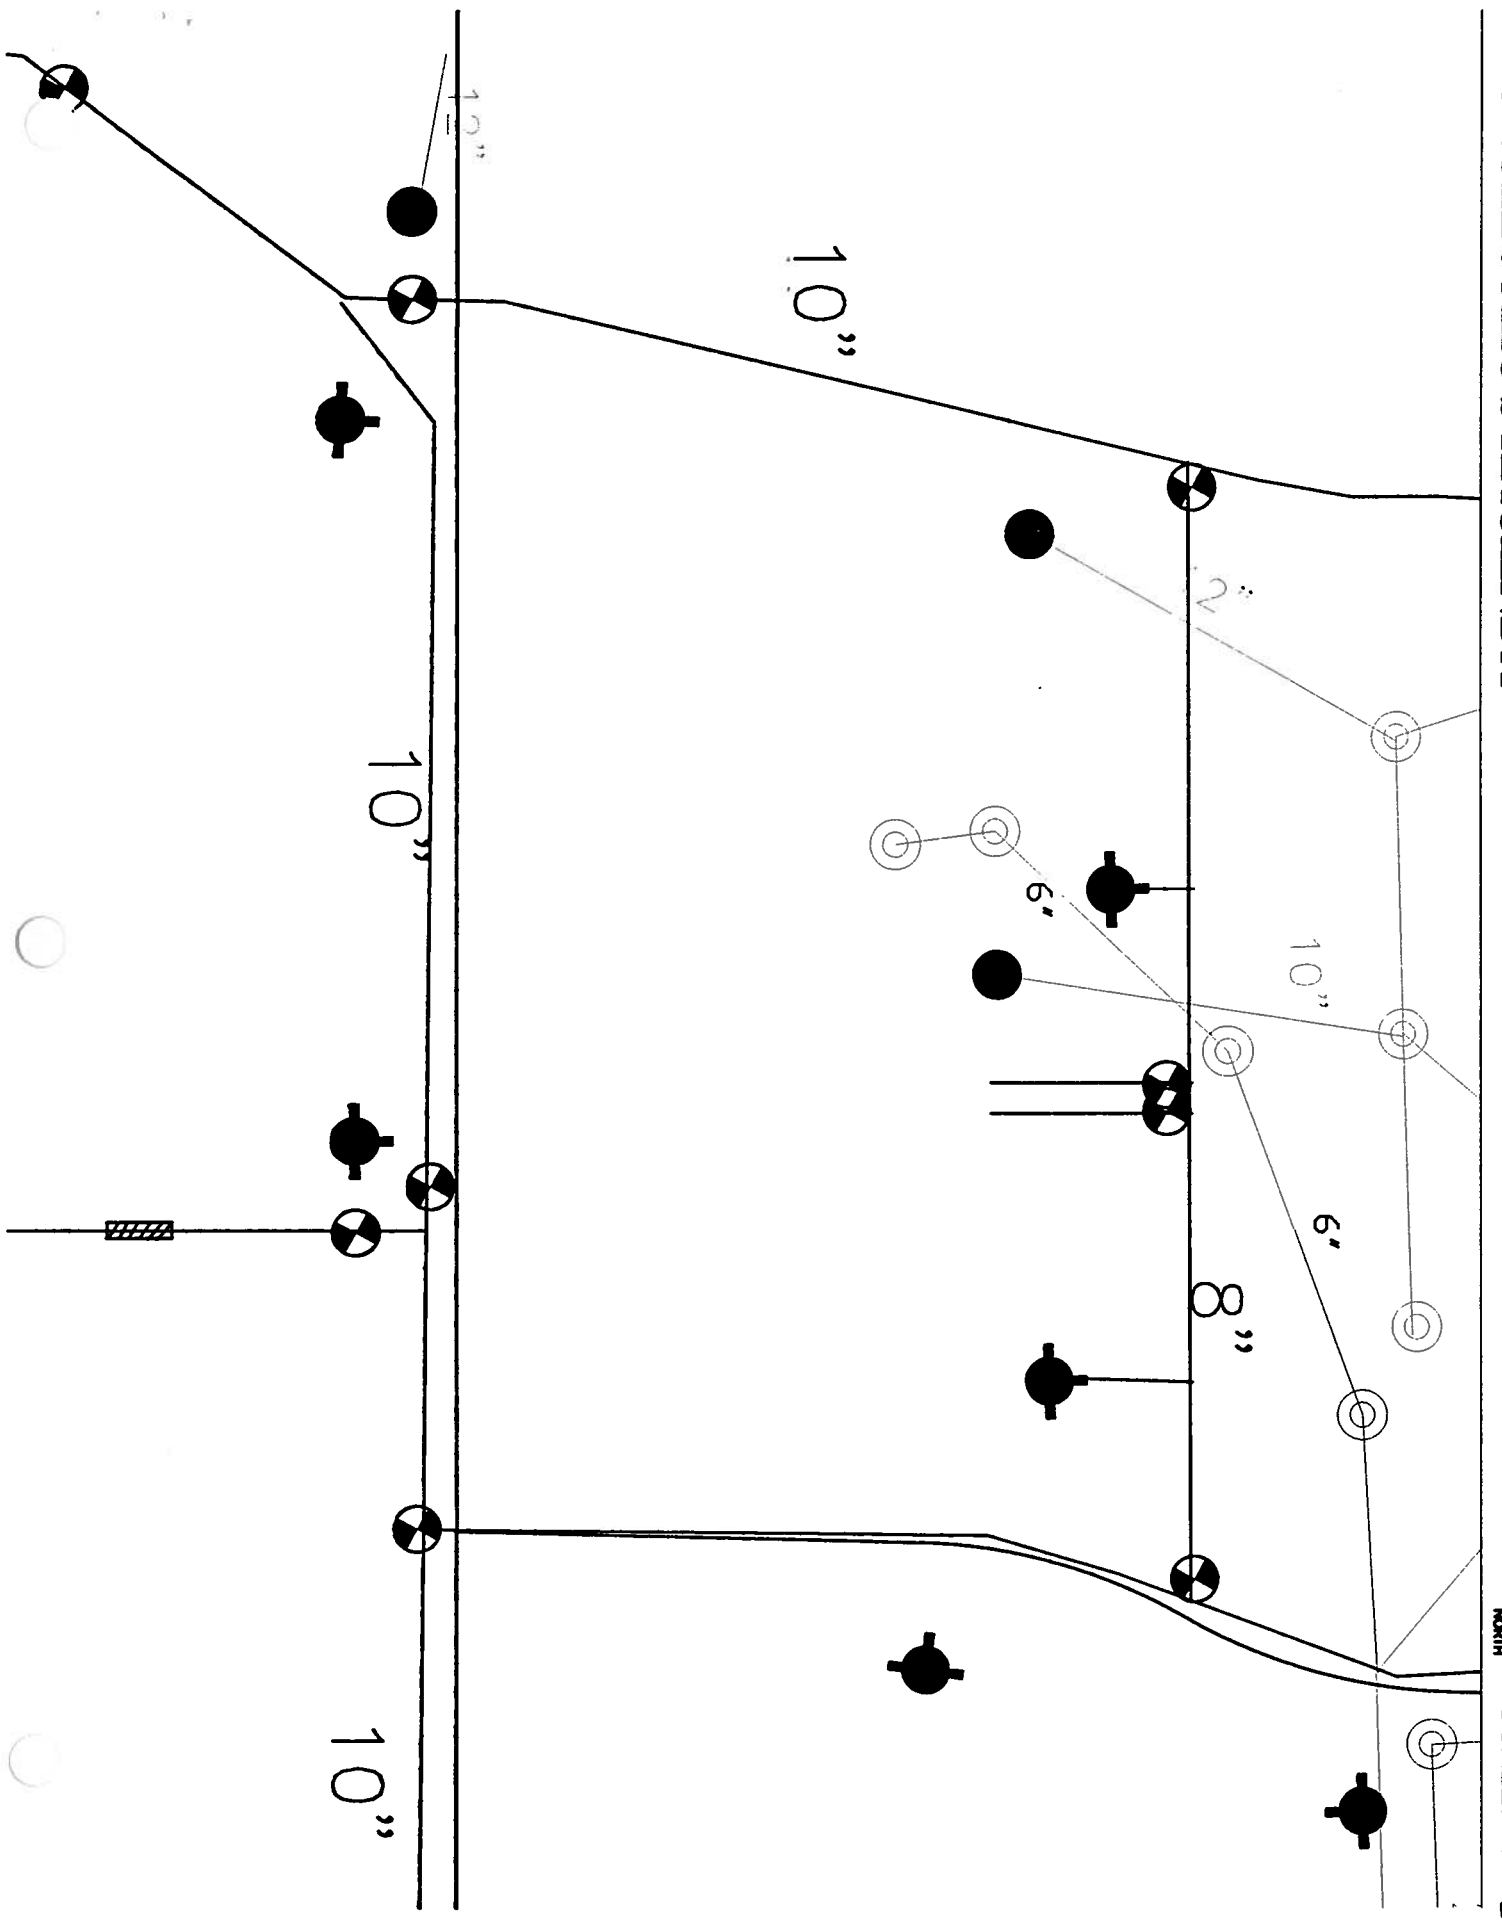

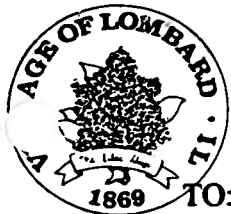

OK JG SS

REQUEST FOR INFORMATION

TO:

- Ron Rakosnik, Acting Fire Marshal
- Tom Czajka, Underground Utilities Supervisor
- Steve Kreske, Forestry, Street/Electrical Supervisor
- Keith Surges, Operations Superintendent

Date: 06/02/03

PROJECT: UNCLE JULIO'S HACENDIA

PLEASE HAVE THE FOLLOWING INSPECTED AND REPORT DEFICIENCIES.

- FIRE HYDRANTS *ok to 6/5/03*
- WATER MAIN *ok ac*
- SANITARY SEWER
- STORM SEWER *ok ac*
- PARKWAY TREES
- STREET LIGHTS
- B-BOX *ok to*
- ROADWAY PATCH

ATTACHED:

- AS-BUILTS
- OTHER


COMMENTS: PLEASE INSPECT THE PROJECT AND REPORT ANY DEFICIENCIES BY JUNE 16, 2003

REPLY TO *Eric R. Hoogwerf*
PRIVATE ENGINEERING SERVICES

- APPROVED
- DENIED (PLEASE ATTACH DEFICIENCY COMMENTS)

SIGNED: _____

DATE: _____

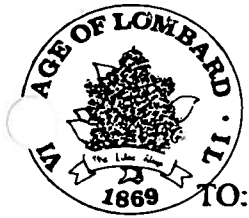

REQUEST FOR INFORMATION

TO:

- Ron Rakosnik, Acting Fire Marshal Date: 06/02/03
- Tom Czajka, Underground Utilities Supervisor
- Steve Kreams, Forestry, Street/Electrical Supervisor
- Keith Surges, Operations Superintendent

PROJECT: UNCLE JULIO'S HACENDIA

PLEASE HAVE THE FOLLOWING INSPECTED AND REPORT DEFICIENCIES.

- FIRE HYDRANTS
- WATER MAIN
- SANITARY SEWER
- STORM SEWER
- PARKWAY TREES
- STREET LIGHTS
- B-BOXES
- ROADWAY PATCH

ATTACHED:

- AS-BUILTS
- OTHER

COMMENTS: PLEASE INSPECT THE PROJECT AND REPORT ANY DEFICIENCIES BY JUNE 16, 2003

REPLY TO Eric H. Hoogerwerf
PRIVATE ENGINEERING SERVICES

APPROVED

DENIED (PLEASE ATTACH DEFICIENCY COMMENTS)

SIGNED: Ronald Rakosnik

DATE: 6-4-03