

RESOLUTION
R 17 08

**RESOLUTION ACCEPTING PUBLIC SIDEWALK, STORM SEWER,
SANITARY SEWER, WATER MAIN AND HYDRANTS AT 130 S. MAIN
STREET (ELMHURST MEMORIAL HEALTH CENTER), IN LOMBARD,
ILLINOIS**

WHEREAS, the Private Engineering Services Division of the Village of Lombard has certified the completion of the public sidewalk, storm sewer, sanitary sewer, water main and on-site 6-inch and 8-inch water main and hydrants at 130 S. Main Street (Elmhurst Memorial Health Center), and has recommended that said improvements be accepted; and

WHEREAS, the Corporate Authorities concur with said recommendation.

NOW, THEREFORE, BE IT RESOLVED BY THE PRESIDENT AND BOARD OF TRUSTEES OF THE VILLAGE OF LOMBARD, DU PAGE COUNTY, ILLINOIS, AS FOLLOWS:

SECTION 1: That the public improvements, as certified by the Private Engineering Services Division and as set forth on the approved engineering plans for the public sidewalk, storm sewer, sanitary sewer, water main and on-site 6-inch and 8-inch water main and hydrants at 130 S. Main Street (Elmhurst Memorial Health Center), be and hereby are accepted for ownership by the Village of Lombard.

SECTION 2: That the on-site sanitary sewer, water service and fire suppression mains, and storm sewer are to remain the responsibility of the property owner.


Adopted this 9th day of August, 2007.

Ayes: Trustees Gron, Tross, O'Brien, Moreau, Fitpatrick

Nays: None

Absent: Trustee Soderstrom

Approved this 9th day of August , 2007.



William J. Mueller, Village President

ATTEST:



Brigitte O'Brien, Village Clerk



**CERTIFICATE OF COMPLETION OF PUBLIC SIDEWALK, STORM SEWER,
SANITARY SEWER, WATER MAIN AND HYDRANTS AT 130 S. MAIN
STREET (ELMHURST MEMORIAL HEALTH CENTER), IN LOMBARD,
ILLINOIS**

We, as representatives of the Village of Lombard, certify that the public sidewalk, storm sewer, sanitary sewer, water main and on-site 8-inch water main and hydrants at 130 S. Main Street (Elmhurst Memorial Health Center), have been constructed substantially per plan and have passed all required tests.

We recommend acceptance by the Village President and the Board of Trustees of the Village of Lombard.

Recommended for acceptance:

Nick Hatfield, PE, Development Engineer
Private Engineering Services Division

David A. Hulseberg, AICP,
Assistant Village Manager
Director Department of Community Development

Wesley B. Anderson, PE, Director
Department of Public Works


ELMHURST MEMORIAL

130 S. Main St.



SCALE:
1" = 60'

107

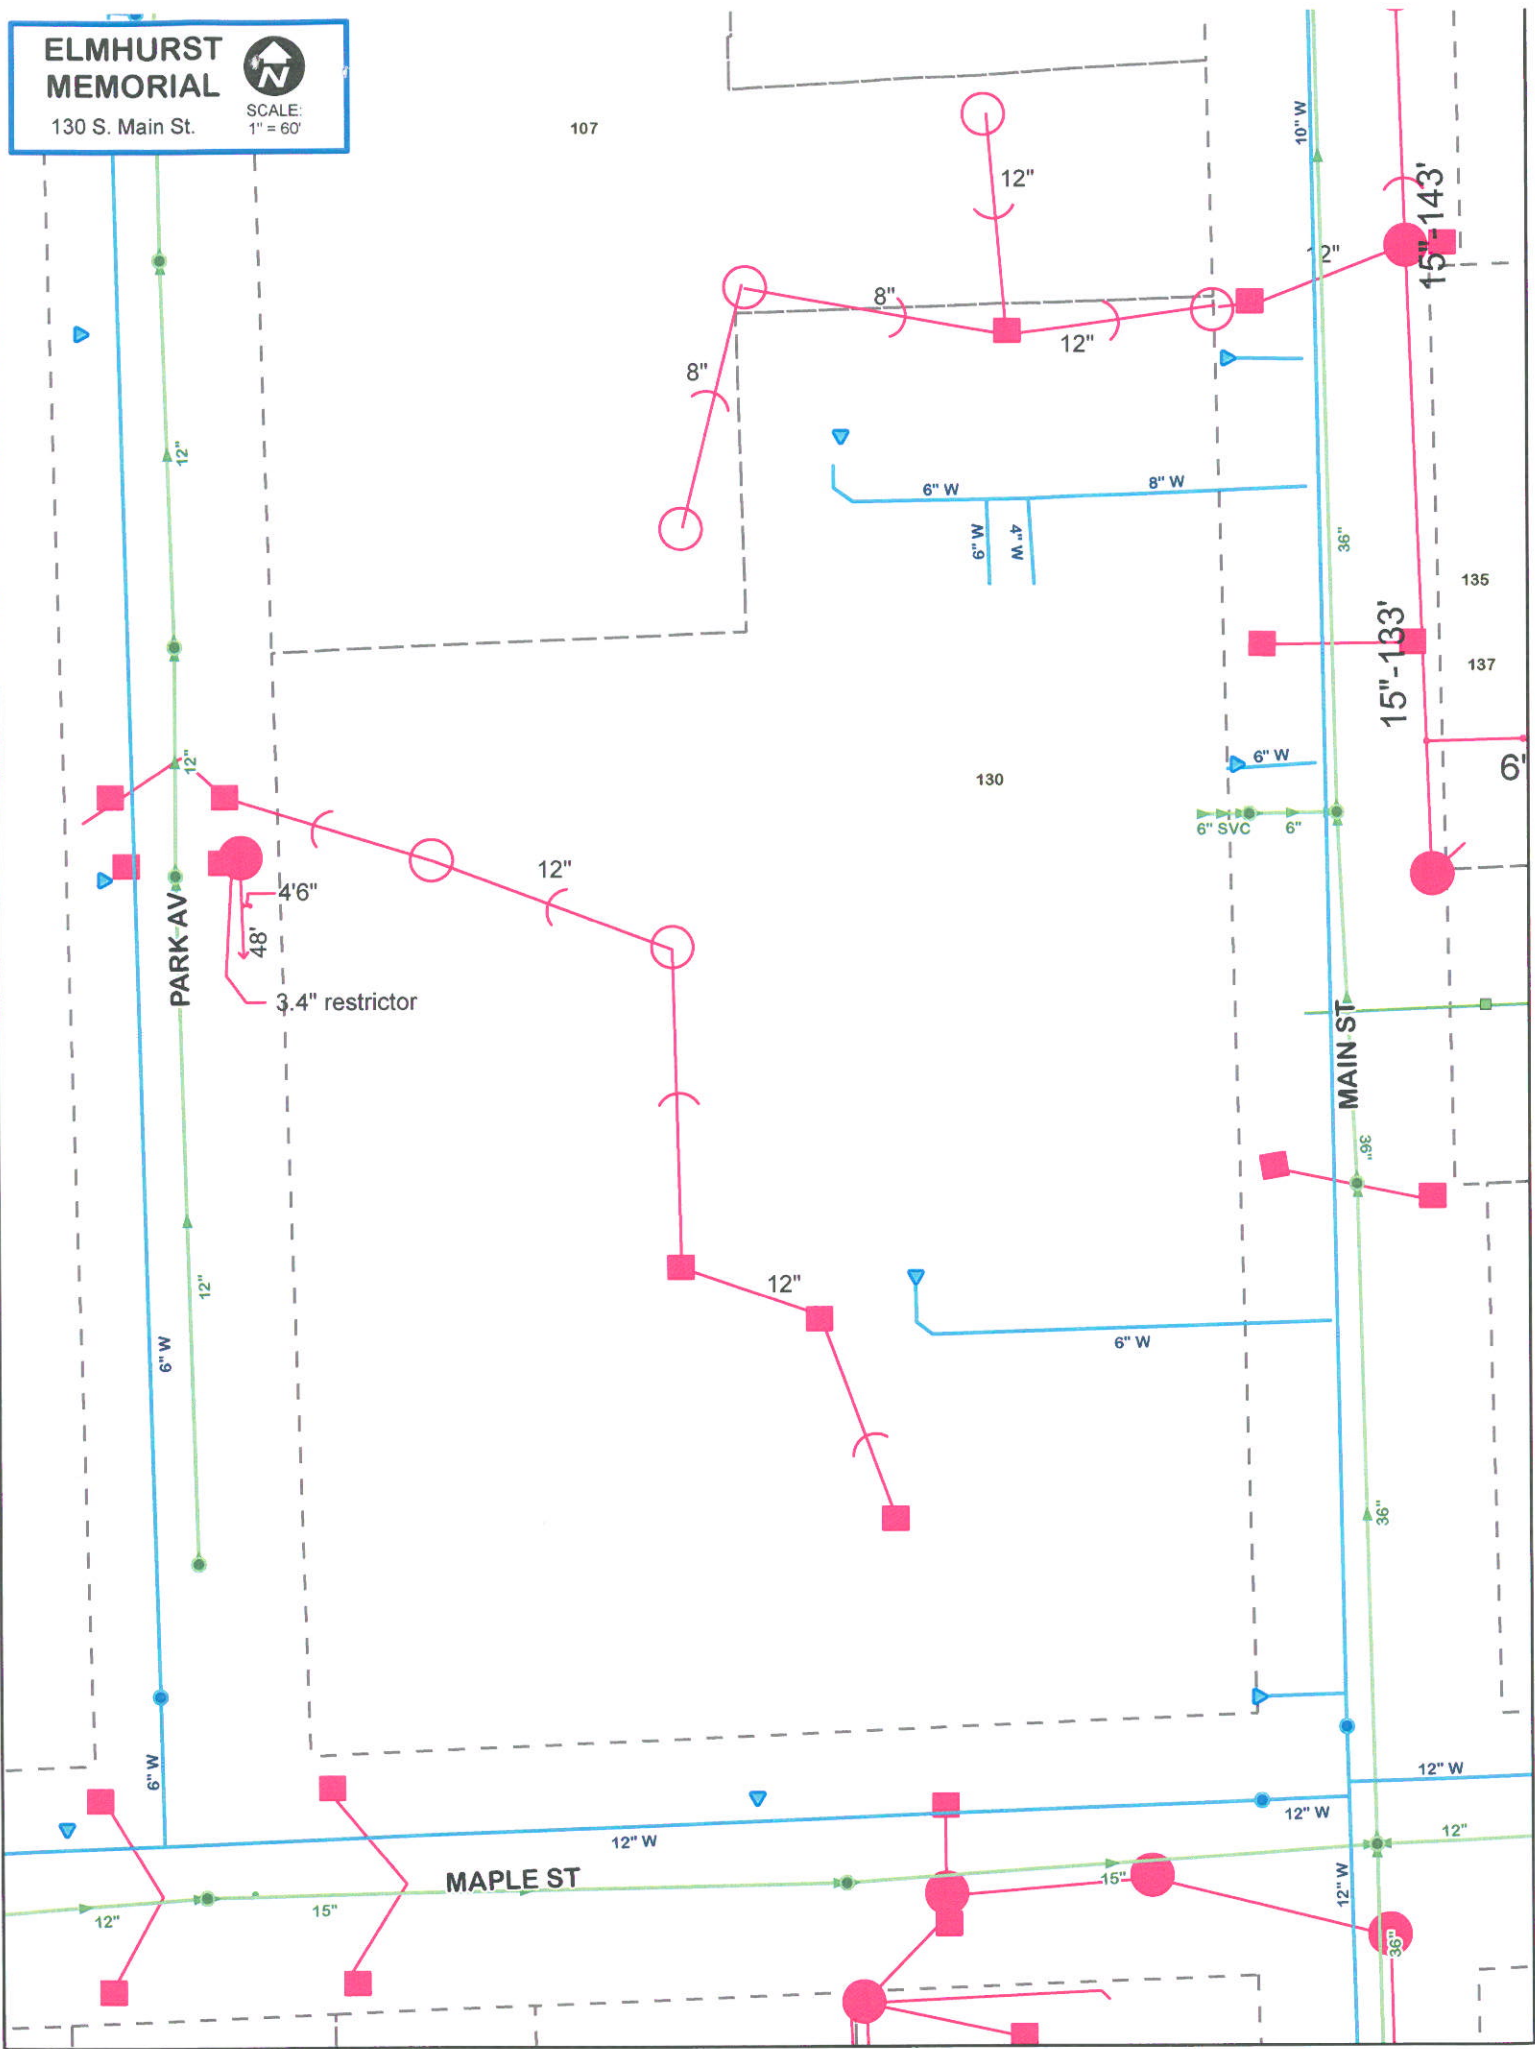



VILLAGE OF LOMBARD
REQUEST FOR BOARD OF TRUSTEES ACTION
For Inclusion on Board Agenda

 X Resolution or Ordinance (Blue) _____ Waiver of First Requested
_____ Recommendations of Boards, Commissions & Committees (Green)
_____ Other Business (Pink)

TO: PRESIDENT AND BOARD OF TRUSTEES

FROM: William T. Lichter, Village Manager

DATE: July 25, 2007 BOT Date: August 9, 2007

TITLE: Resolution Accepting the Public Improvements for 130 S. Main Street (Elmhurst Memorial Health Center)

SUBMITTED BY: Department of Community Development *dah*

BACKGROUND/POLICY IMPLICATIONS:

The Department of Community Development transmits for your consideration a proposed resolution to accept the public sidewalk, storm sewer, sanitary sewer, water main and on-site 6-inch and 8-inch water main and fire hydrant installed as part of Elmhurst Memorial Health Center at 130 S. Main Street. All public improvements were designed, constructed and tested in conformance with Village requirements. (DISTRICT #1)

Staff recommends approval of this resolution.

FISCAL IMPACT/FUNDING SOURCE:

The public improvements were constructed by the project owner at no cost to the Village.

REVIEW (AS NECESSARY):

Village Attorney X _____ Date _____
Finance Director X _____ Date _____
Village Manager X *David Afful* _____ Date 7-27-07