



# EXHIBIT A

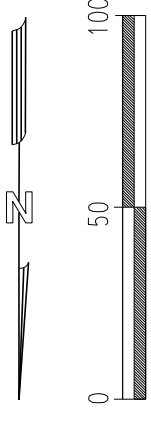

SCALE 1" = 50'

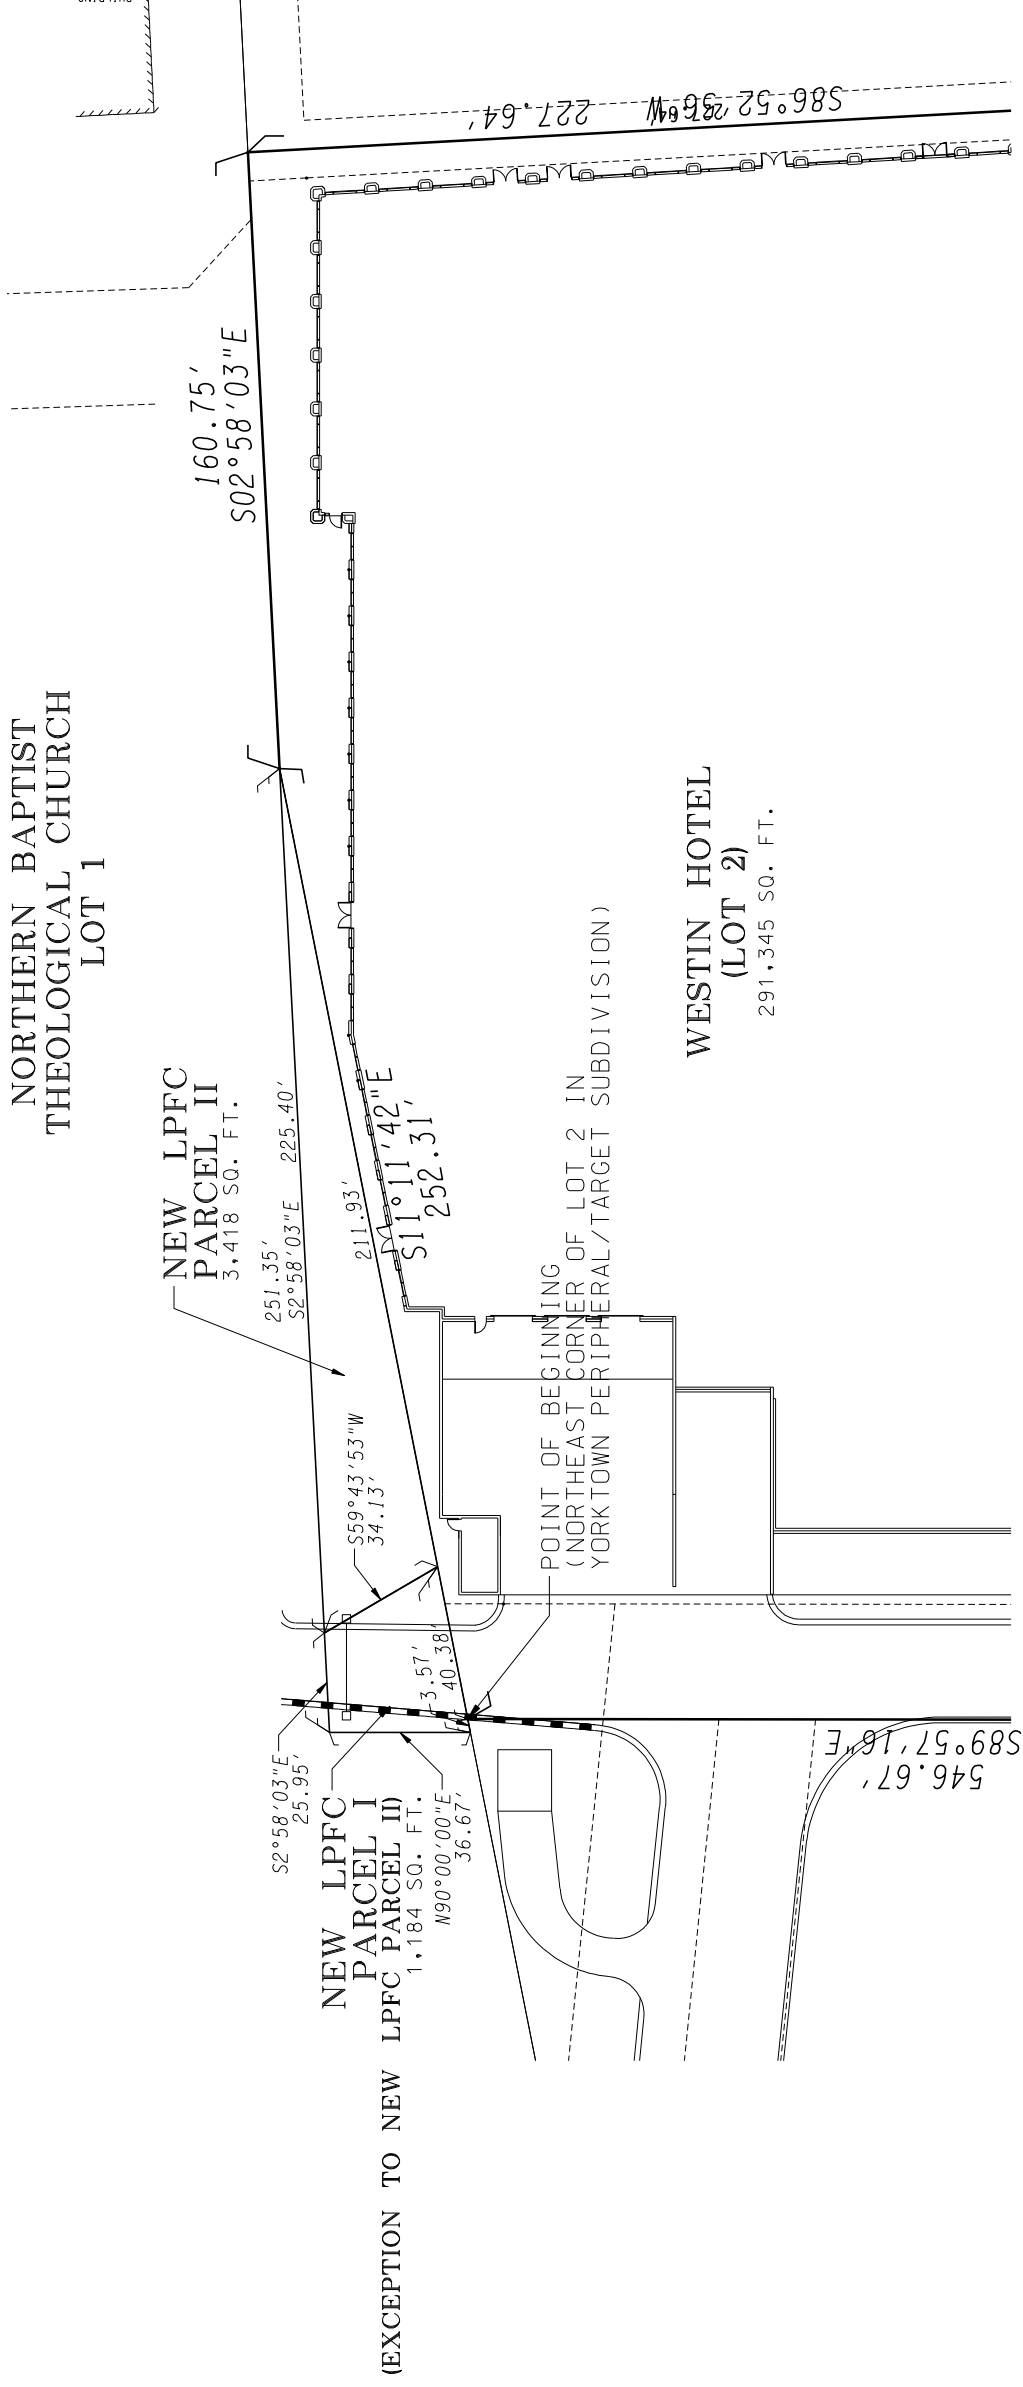

**MACKIE CONSULTANTS LLC**  
 9575 W. HIGGINS RD., SUITE 500, ROSEMONT, IL 60018  
 847-696-1400  
 ENGINEERS  
 ILLINOIS PROFESSIONAL DESIGN FIRM LICENSE NUMBER 184-002694

CLIENT:  
**LOMBARD PUBLIC FACILITIES CORPORATION**  
 255 E. WILSON  
 LOMBARD, ILLINOIS 60148

DATE	REVISION PER VILLAGE COMMENTS	MRD BY
2-9-07	DESCRIPTION OF REVISION	

DESIGNED	DD
DRAWN	MRD
APPROVED	DAG
DATE	11-21-06
SCALE	1"=50'

**EXHIBIT A**  
**NORTHERN BAPTIST THEOLOGICAL SEMINARY**  
**WESTIN HOTEL PROPERTY**  
**LOMBARD, ILLINOIS**