




SOUTH ELEVATION

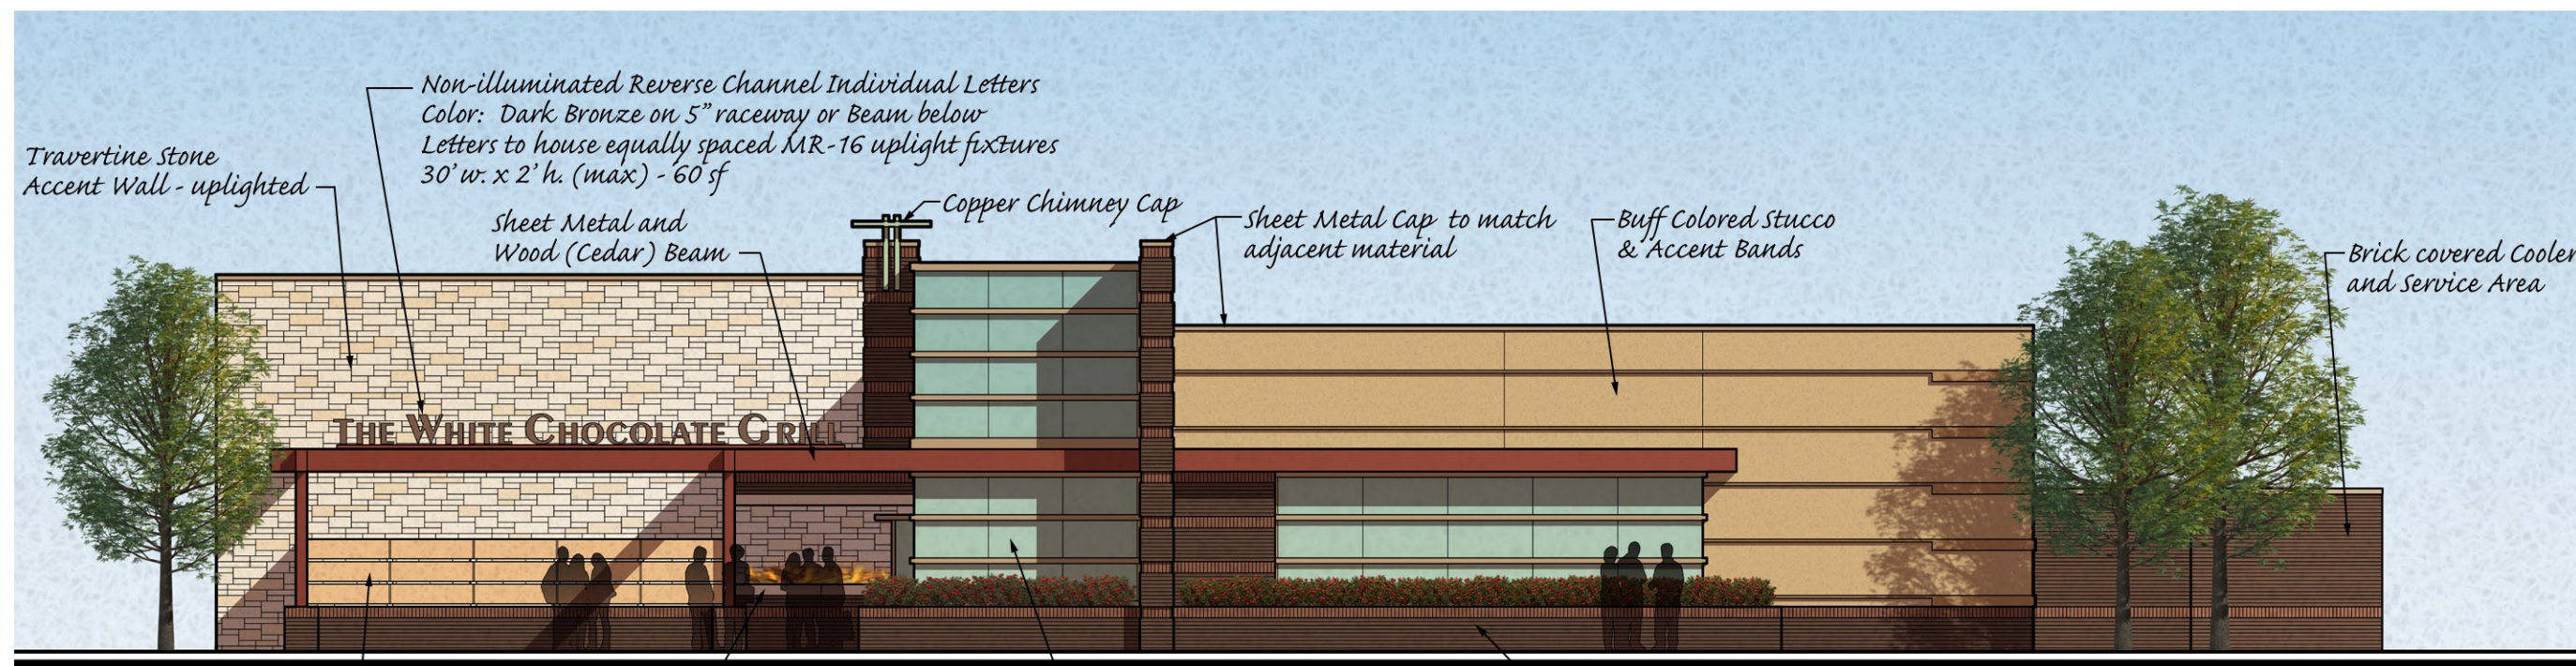

WEST ELEVATION

- Travertine Stone Accent Wall - uplighted
- Non-illuminated Reverse Channel Individual Letters
Color: Dark Bronze on 5" raceway or Beam below
Letters to house equally spaced MR-16 uplight fixtures
30' w. x 2' h. (max) - 60 sf
- Sheet Metal and Wood (Cedar) Beam
- Copper Chimney Cap
- Sheet Metal Cap to match adjacent material
- Buff Colored Stucco & Accent Bands
- Brick covered Cooler and Service Area
- Spaced Sandstone Panels on painted metal Frame to Screen Patio - uplighted
- Lineal Fireplace between Entry and Patio Spaces
- Glass Entry Feature with Light Bronze Aluminum Framing
- Low Brick Planter Wall
Colors: Field Brick - Dark Bronze-Black Hills smooth
Accent Brick - Bronzestone

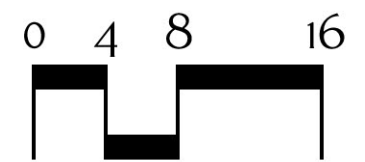


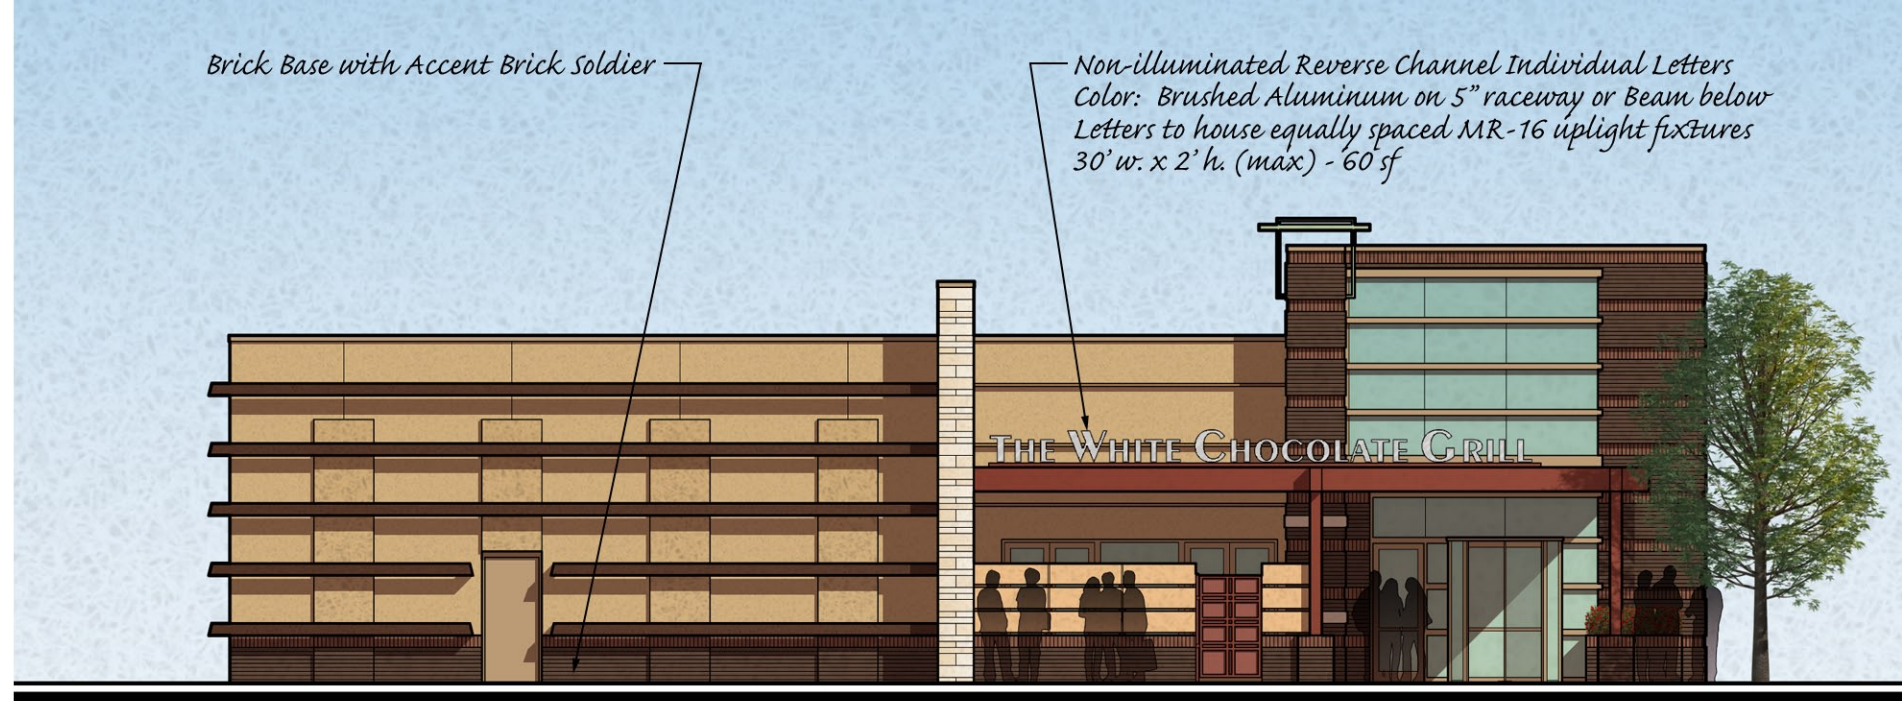

Brick Base with Accent Brick Soldier

*Non-illuminated Reverse Channel Individual Letters
Color: Brushed Aluminum on 5" raceway or Beam below
Letters to house equally spaced MR-16 uplight fixtures
30' w. x 2' h. (max) - 60 sf*

REVISED NORTH ELEVATION

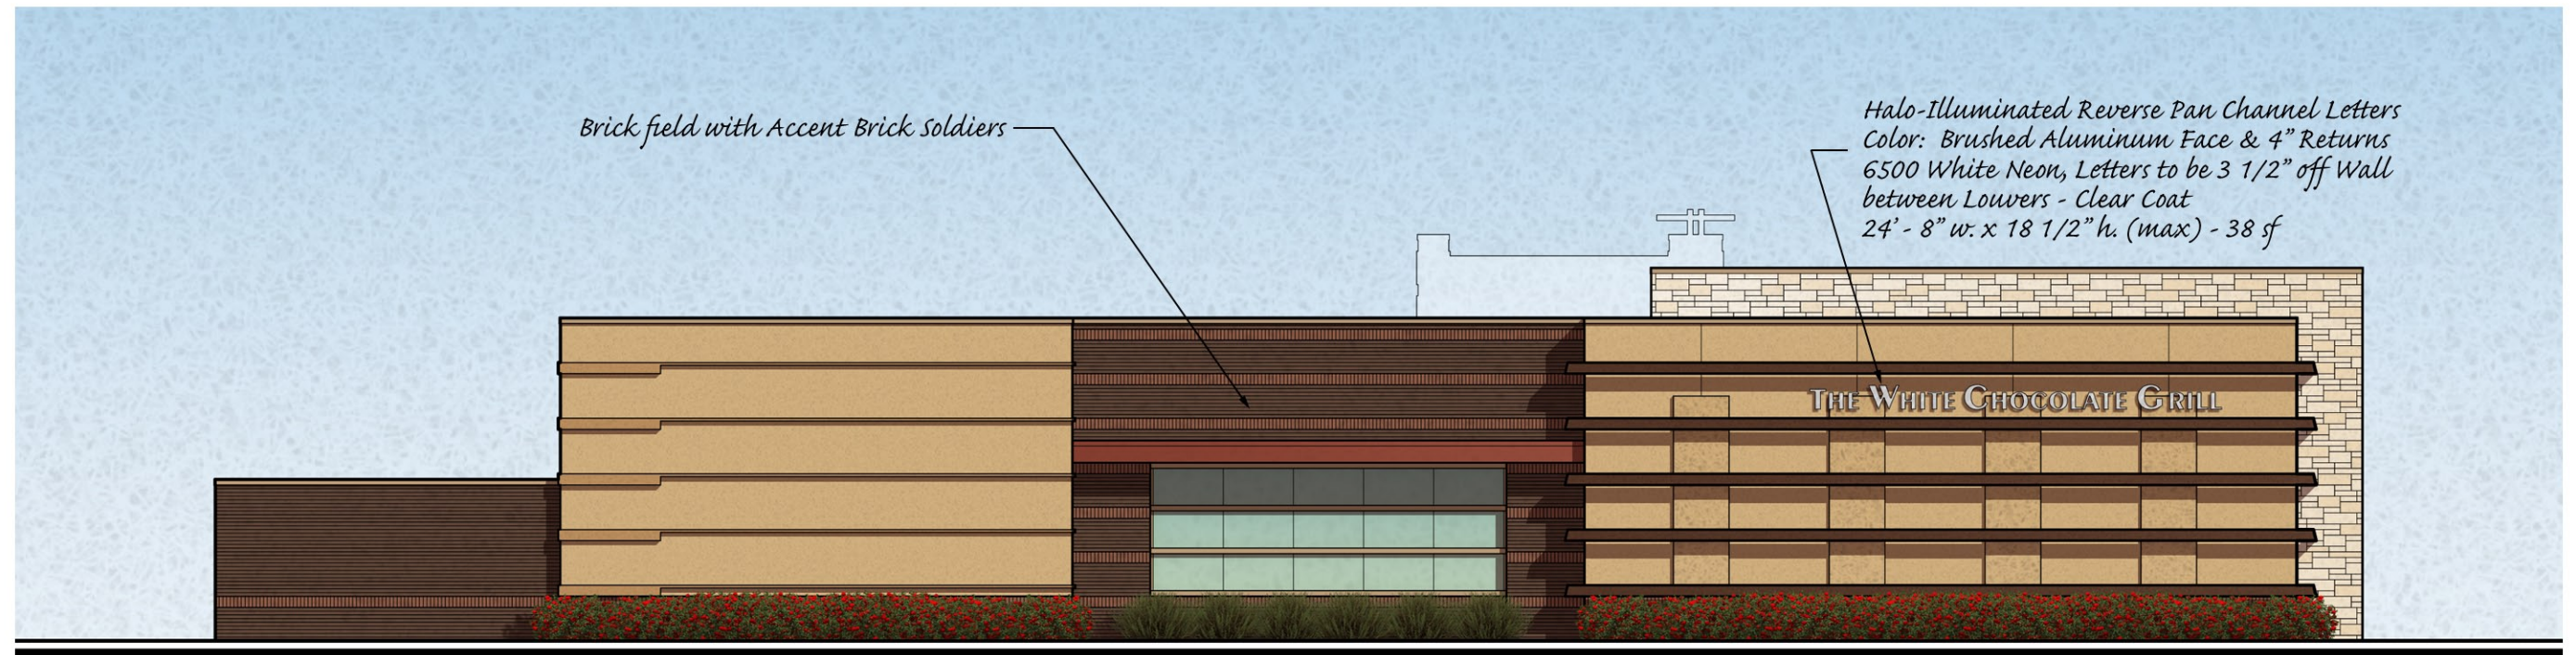

Brick field with Accent Brick Soldiers

*Halo-Illuminated Reverse Pan Channel Letters
Color: Brushed Aluminum Face & 4" Returns
6500 White Neon, Letters to be 3 1/2" off Wall
between Louvers - Clear Coat
24' - 8" w. x 18 1/2" h. (max) - 38 sf*

REVISED EAST ELEVATION

Lowered Wall - Uplighted (Typ.)

