

RESOLUTION

R 55- 05

**RESOLUTION ACCEPTING PUBLIC IMPROVEMENTS FOR THE LOMBARD
PARK DISTRICT MAINTENANCE BUILDING DEVELOPMENT PROJECT AT
995 S. COLUMBINE AVENUE, LOMBARD, IL**

WHEREAS, the Private Engineering Services Division of the Village of Lombard has certified the completion of the public watermain and fire hydrants installed for the Lombard Park District Maintenance Building development project and has recommended said improvements be accepted; and

WHEREAS, the Corporate Authorities concur with said recommendation.

NOW, THEREFORE, BE IT RESOLVED BY THE PRESIDENT AND BOARD OF TRUSTEES OF THE VILLAGE OF LOMBARD, DU PAGE COUNTY, ILLINOIS, AS FOLLOWS:

SECTION 1: That the public improvements, as certified by the Private Engineering Services Division and as set forth on the approved engineering plans for the Lombard Park District Maintenance Building development project, be and hereby are accepted and made part of the Village of Lombard's public utility system.

SECTION 2: That the storm sewer outside of the public right of way and the stormwater detention basins are to remain the responsibility of the property owner.

Adopted this 7th day of October, 2004.

Ayes: Trustees Tross, Koenig, Sebby, Florey and Soderstrom

Nays: None

Absent: Trustee DeStephano

Approved this 7th day of October, 2004.


William J. Mueller, Village President

ATTEST:


Barbara A. Johnson, Deputy Village Clerk



**ACCEPTANCE OF PUBLIC IMPROVEMENTS FOR THE LOMBARD PARK
DISTRICT MAINTENANCE BUILDING DEVELOPMENT PROJECT
AT 995 S. COLUMBINE AVENUE, LOMBARD, IL**

We, as representatives of the Village of Lombard, certify that the public watermain and fire hydrants for the Lombard Park District Maintenance Building development project have been constructed substantially per plan and have passed all required tests.

We recommend acceptance by the Village President and the Board of Trustees of the Village of Lombard.

Recommended for acceptance:

A handwritten signature in black ink, appearing to read "David P. Gorman", written over a horizontal line.

David P. Gorman, PE, Development Engineer
Private Engineering Services Division

A handwritten signature in black ink, appearing to read "David A. Hulseberg", written over a horizontal line.

David A. Hulseberg, AICP, Director
Department of Community Development

A handwritten signature in black ink, appearing to read "Wesley B. Anderson", written over a horizontal line.


Wesley B. Anderson, PE, Director
Department of Public Works

LOMBARD PARK DIST.

SCALE:
1" = 60'



FEBRUARY
2004

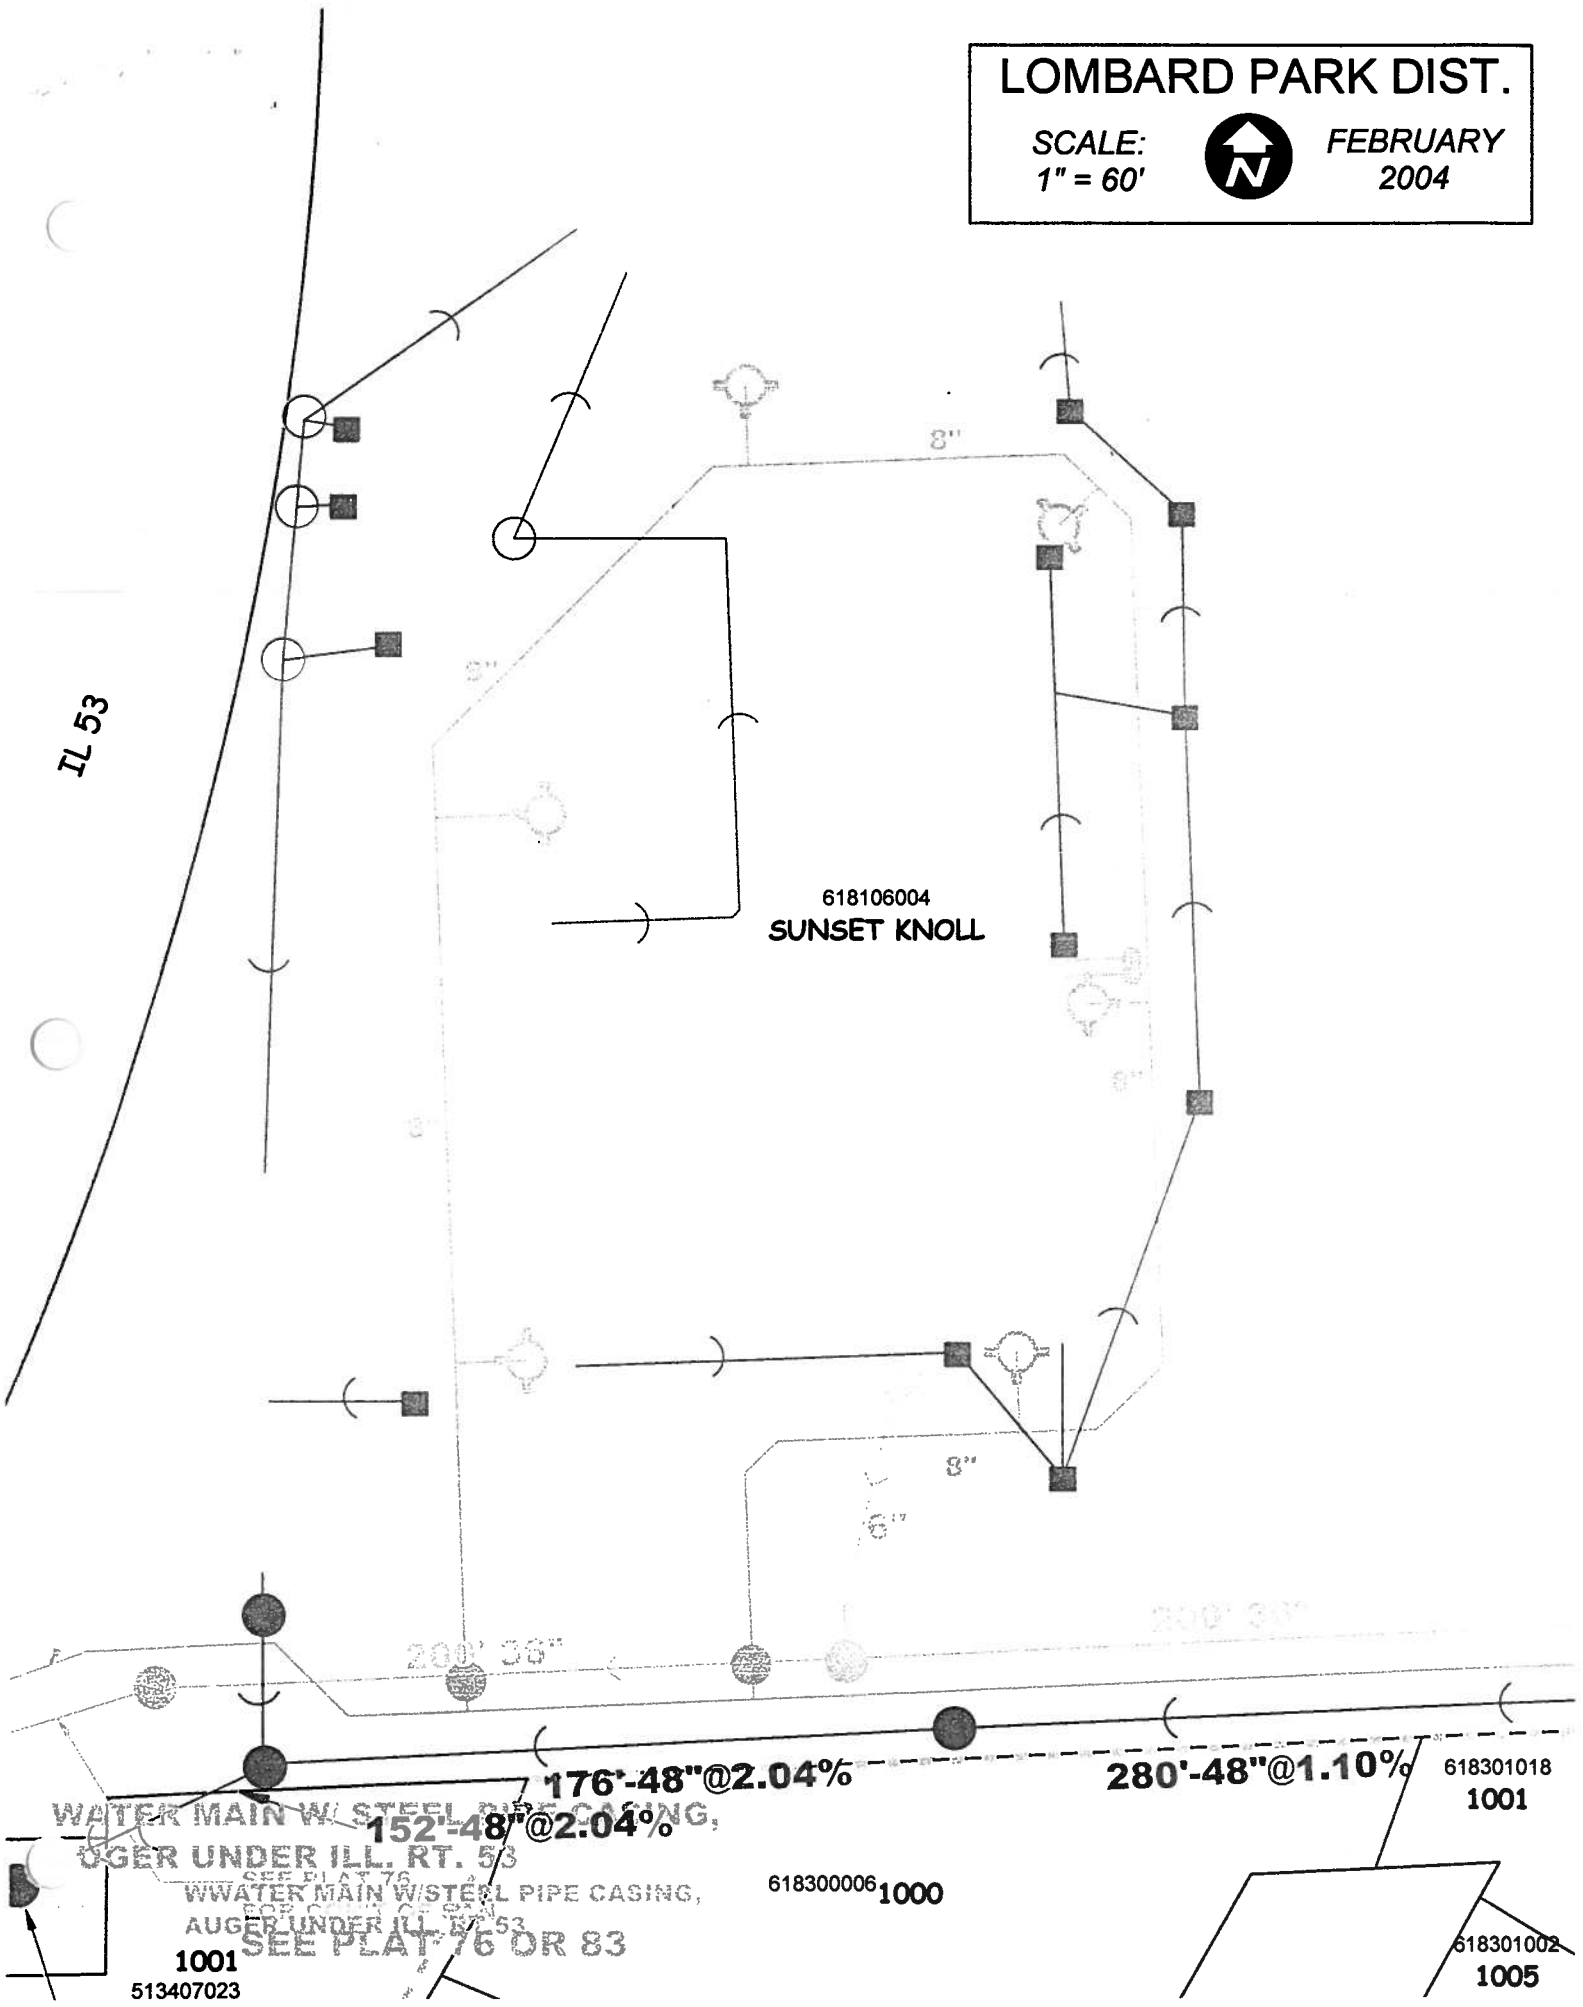

IL 53

618106004
SUNSET KNOLL

WATER MAIN W/ STEEL PIPE CASING,
AUGER UNDER ILL. RT. 53
SEE PLAT 76
WWATER MAIN W/ STEEL PIPE CASING,
AUGER UNDER ILL. RT. 53
SEE PLAT 76 OR 83

1001
513407023

618300006 1000

618301018
1001

618301002
1005