

**RESOLUTION**  
**R 95- 05**

**RESOLUTION ACCEPTING PUBLIC WATER MAIN, FIRE HYDRANTS AND STORM SEWER AT 725 W. ROOSEVELT ROAD, LOMBARD, ILLINOIS**

WHEREAS, the Private Engineering Services Division of the Village of Lombard has certified the completion of the public water main, fire hydrants and storm sewer at 725 W. Roosevelt Road and has recommended said improvements be accepted; and

WHEREAS, the Corporate Authorities concur with said recommendation.

NOW, THEREFORE, BE IT RESOLVED BY THE PRESIDENT AND BOARD OF TRUSTEES OF THE VILLAGE OF LOMBARD, DU PAGE COUNTY, ILLINOIS, AS FOLLOWS:

SECTION 1: That the public improvements, as certified by the Private Engineering Services Division and as set forth on the approved engineering plans for the public water main, fire hydrants and storm sewer constructed at 725 W. Roosevelt Road, are hereby accepted and made part of the Village of Lombard's public utility system.

SECTION 2: That the on-site storm sewer and detention vault are to remain the responsibility of the property owner.


Adopted this 20th day of January, 2005.

Ayes: Trustees Williams, Tross, Koenig, Sebby, Florey and Soderstrom

Nays: None

Absent: None

Approved by me this 20th day of January, 2005.

  
William J. Mueller, Village President


ATTEST:

  
Barbara A. Johnson, Deputy Village Clerk

618305006  
1200

618305009

**LOMBARD TOYOTA**  
SCALE:  
1"=50'

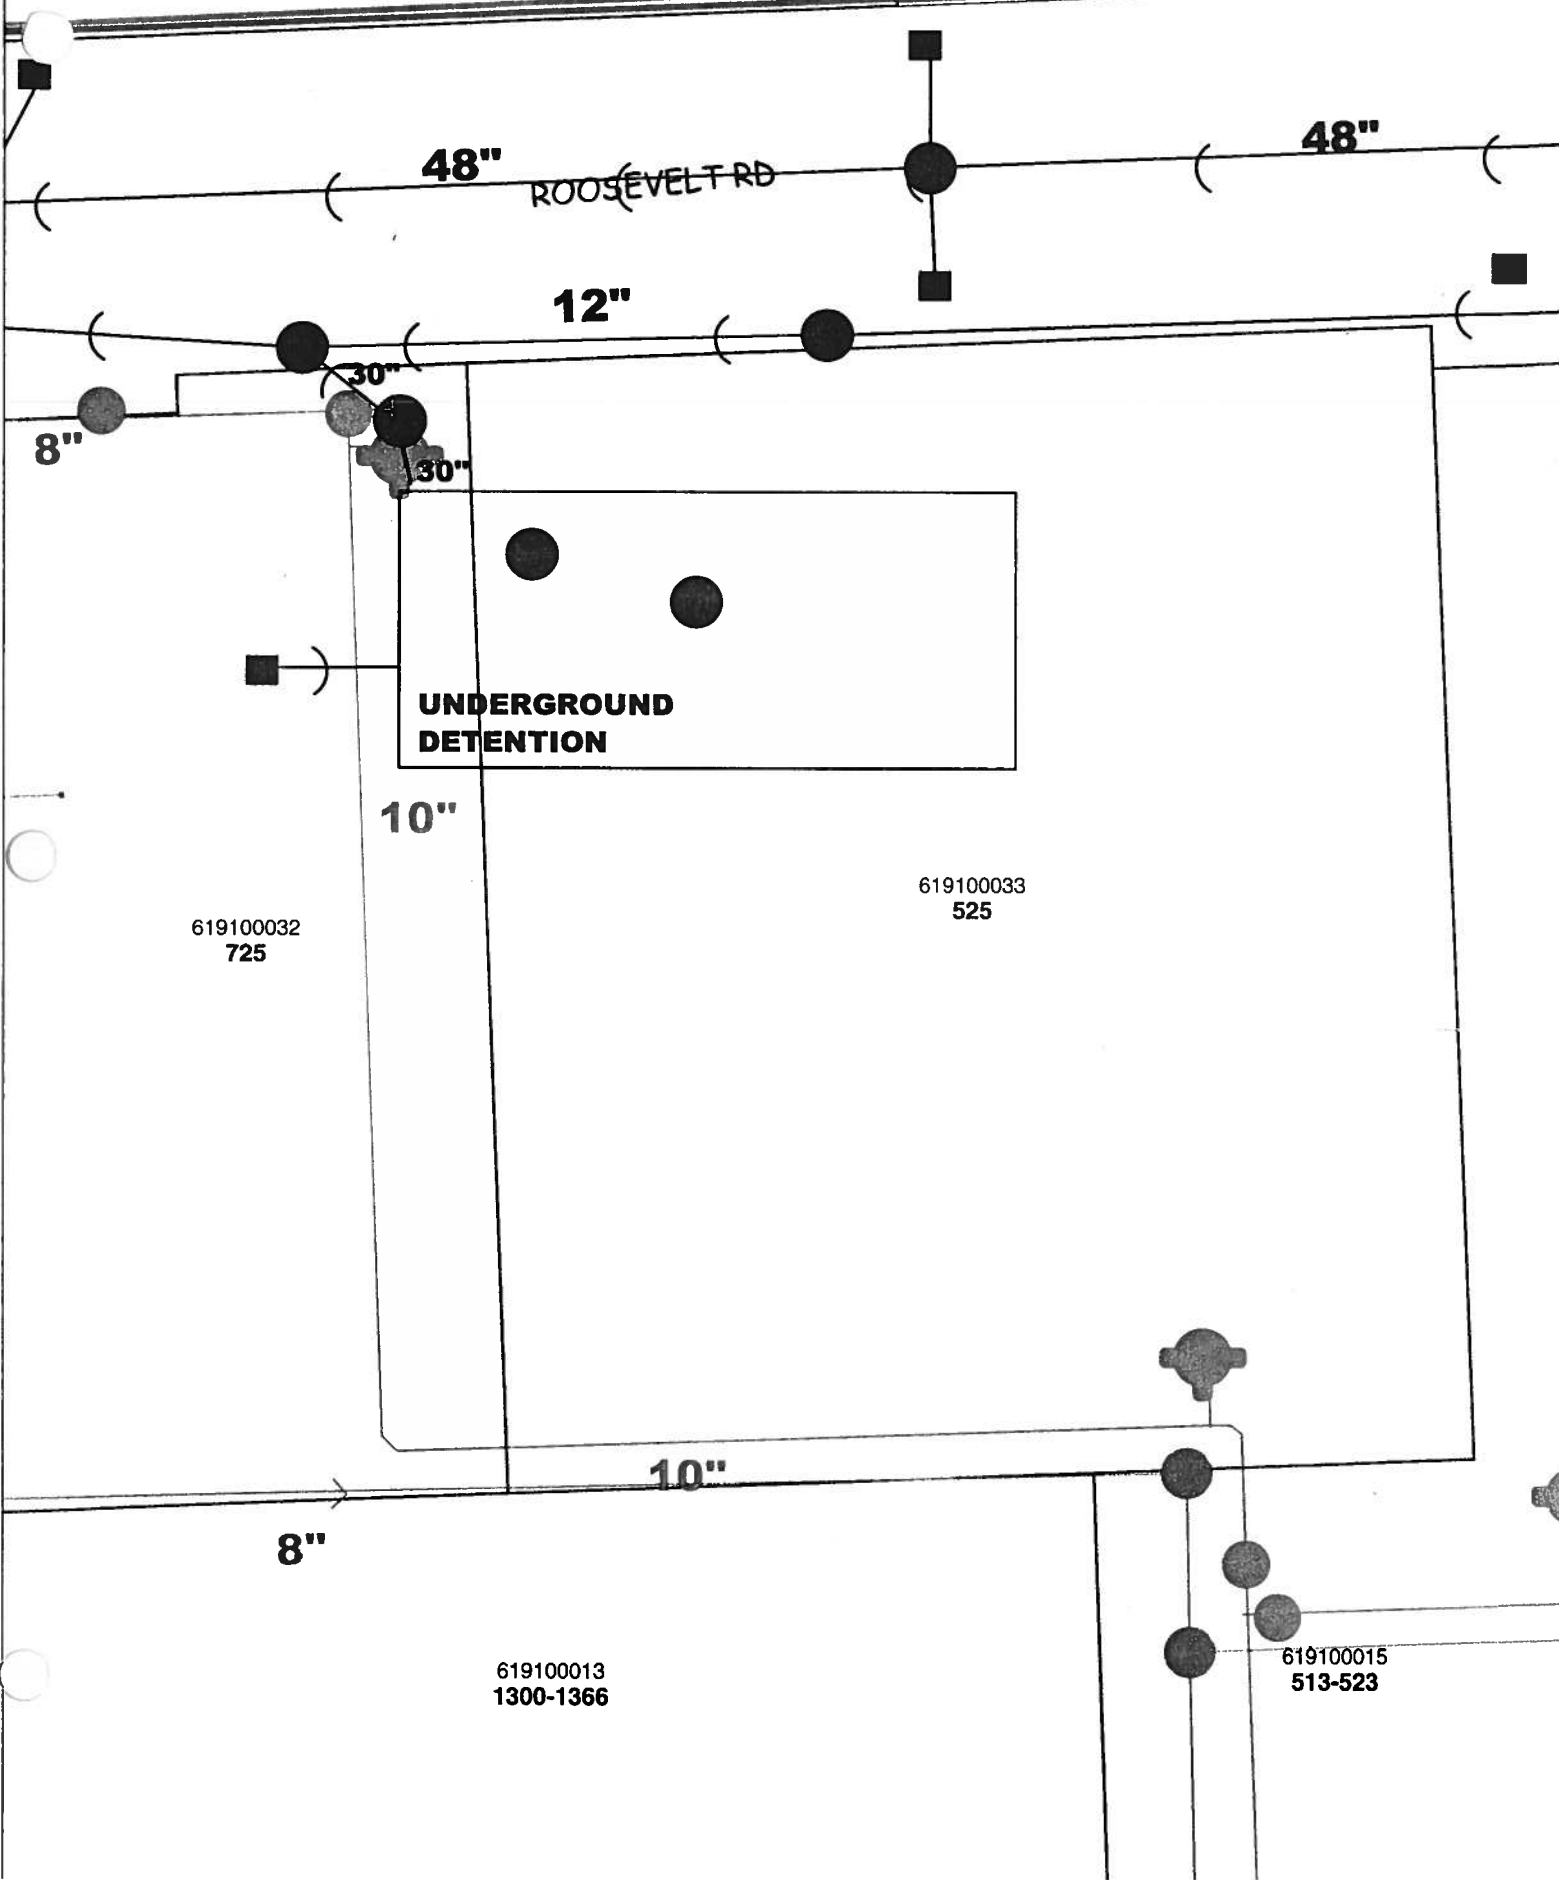

619100032  
725

619100033  
525

619100013  
1300-1366

619100015  
513-523



**ACCEPTANCE OF PUBLIC WATER MAIN, FIRE HYDRANTS  
AND STORM SEWER,  
CERTIFICATE OF COMPLETION  
725 W. Roosevelt Road in Lombard, Illinois**

We, as representatives of the Village of Lombard, certify that the public water main, fire hydrants and storm sewer installed at 725 W. Roosevelt Road have been constructed substantially per plan and have passed all required tests. The main and hydrants are in a public utility easement and the sewer is in the public right-of-way.

We recommend acceptance by the Village President and the Board of Trustees of the Village of Lombard.

Recommended for acceptance:

David Gorman, PE, Development Engineer  
Private Engineering Services Division

David A. Hulseberg, AICP, Director  
Department of Community Development

Wesley B. Anderson, PE, Director  
Department of Public Works