

RESOLUTION
R 24-09

**RESOLUTION ACCEPTING PUBLIC SIDEWALK, STORM SEWER, WATER
MAIN AND FIRE HYDRANT AT 310 S. MAIN STREET IN LOMBARD,
ILLINOIS**

WHEREAS, the Private Engineering Services Division of the Village of Lombard has certified the completion of the public sidewalk, storm sewer, water main and fire hydrant at 310 S. Main Street, and has recommended that said improvements be accepted; and

WHEREAS, the Corporate Authorities concur with said recommendation.

NOW, THEREFORE, BE IT RESOLVED BY THE PRESIDENT AND BOARD OF TRUSTEES OF THE VILLAGE OF LOMBARD, DU PAGE COUNTY, ILLINOIS, AS FOLLOWS:

SECTION 1: That the public improvements, as certified by the Private Engineering Services Division and as set forth on the approved engineering plans for the public sidewalk, storm sewer, water main and fire hydrant at 310 S. Main Street, be and hereby are accepted for ownership by the Village of Lombard.

SECTION 2: That the on-site sanitary sewer, four-inch and six-inch water main and all on-site storm sewer are to remain the responsibility of the property owner.


Adopted this 18th day of September, 2008.

Ayes: Trustees Gron, Tross, O'Brien, Moreau, Fitzpatrick and Soderstrom

Nayes: None

Absent: None

Approved this 18th day of September, 2008.



William J. Mueller, Village President

ATTEST:



Brigitte O'Brien, Village Clerk



**CERTIFICATE OF COMPLETION OF PUBLIC SIDEWALK, SANITARY
SEWER, STORM SEWER, WATER MAIN AND HYDRANT AT
310 S. MAIN STREET, IN LOMBARD, ILLINOIS**

We, as representatives of the Village of Lombard, certify that the public sidewalk, storm sewer, water main and fire hydrant at 310 S. Main Street have been constructed substantially per plan and have passed all required tests.

We recommend acceptance by the Village President and the Board of Trustees of the Village of Lombard.

Recommended for acceptance:

Nick Hatfield, PE, Development Engineer
Private Engineering Services Division


William J. Heniff, AICP
Acting Director Department of Community Development

David P. Gorman, PE
Acting Director of Department of Public Works

PRAIRIE
PATH VILLAS
JANUARY 2008



SCALE:
1" = 40'

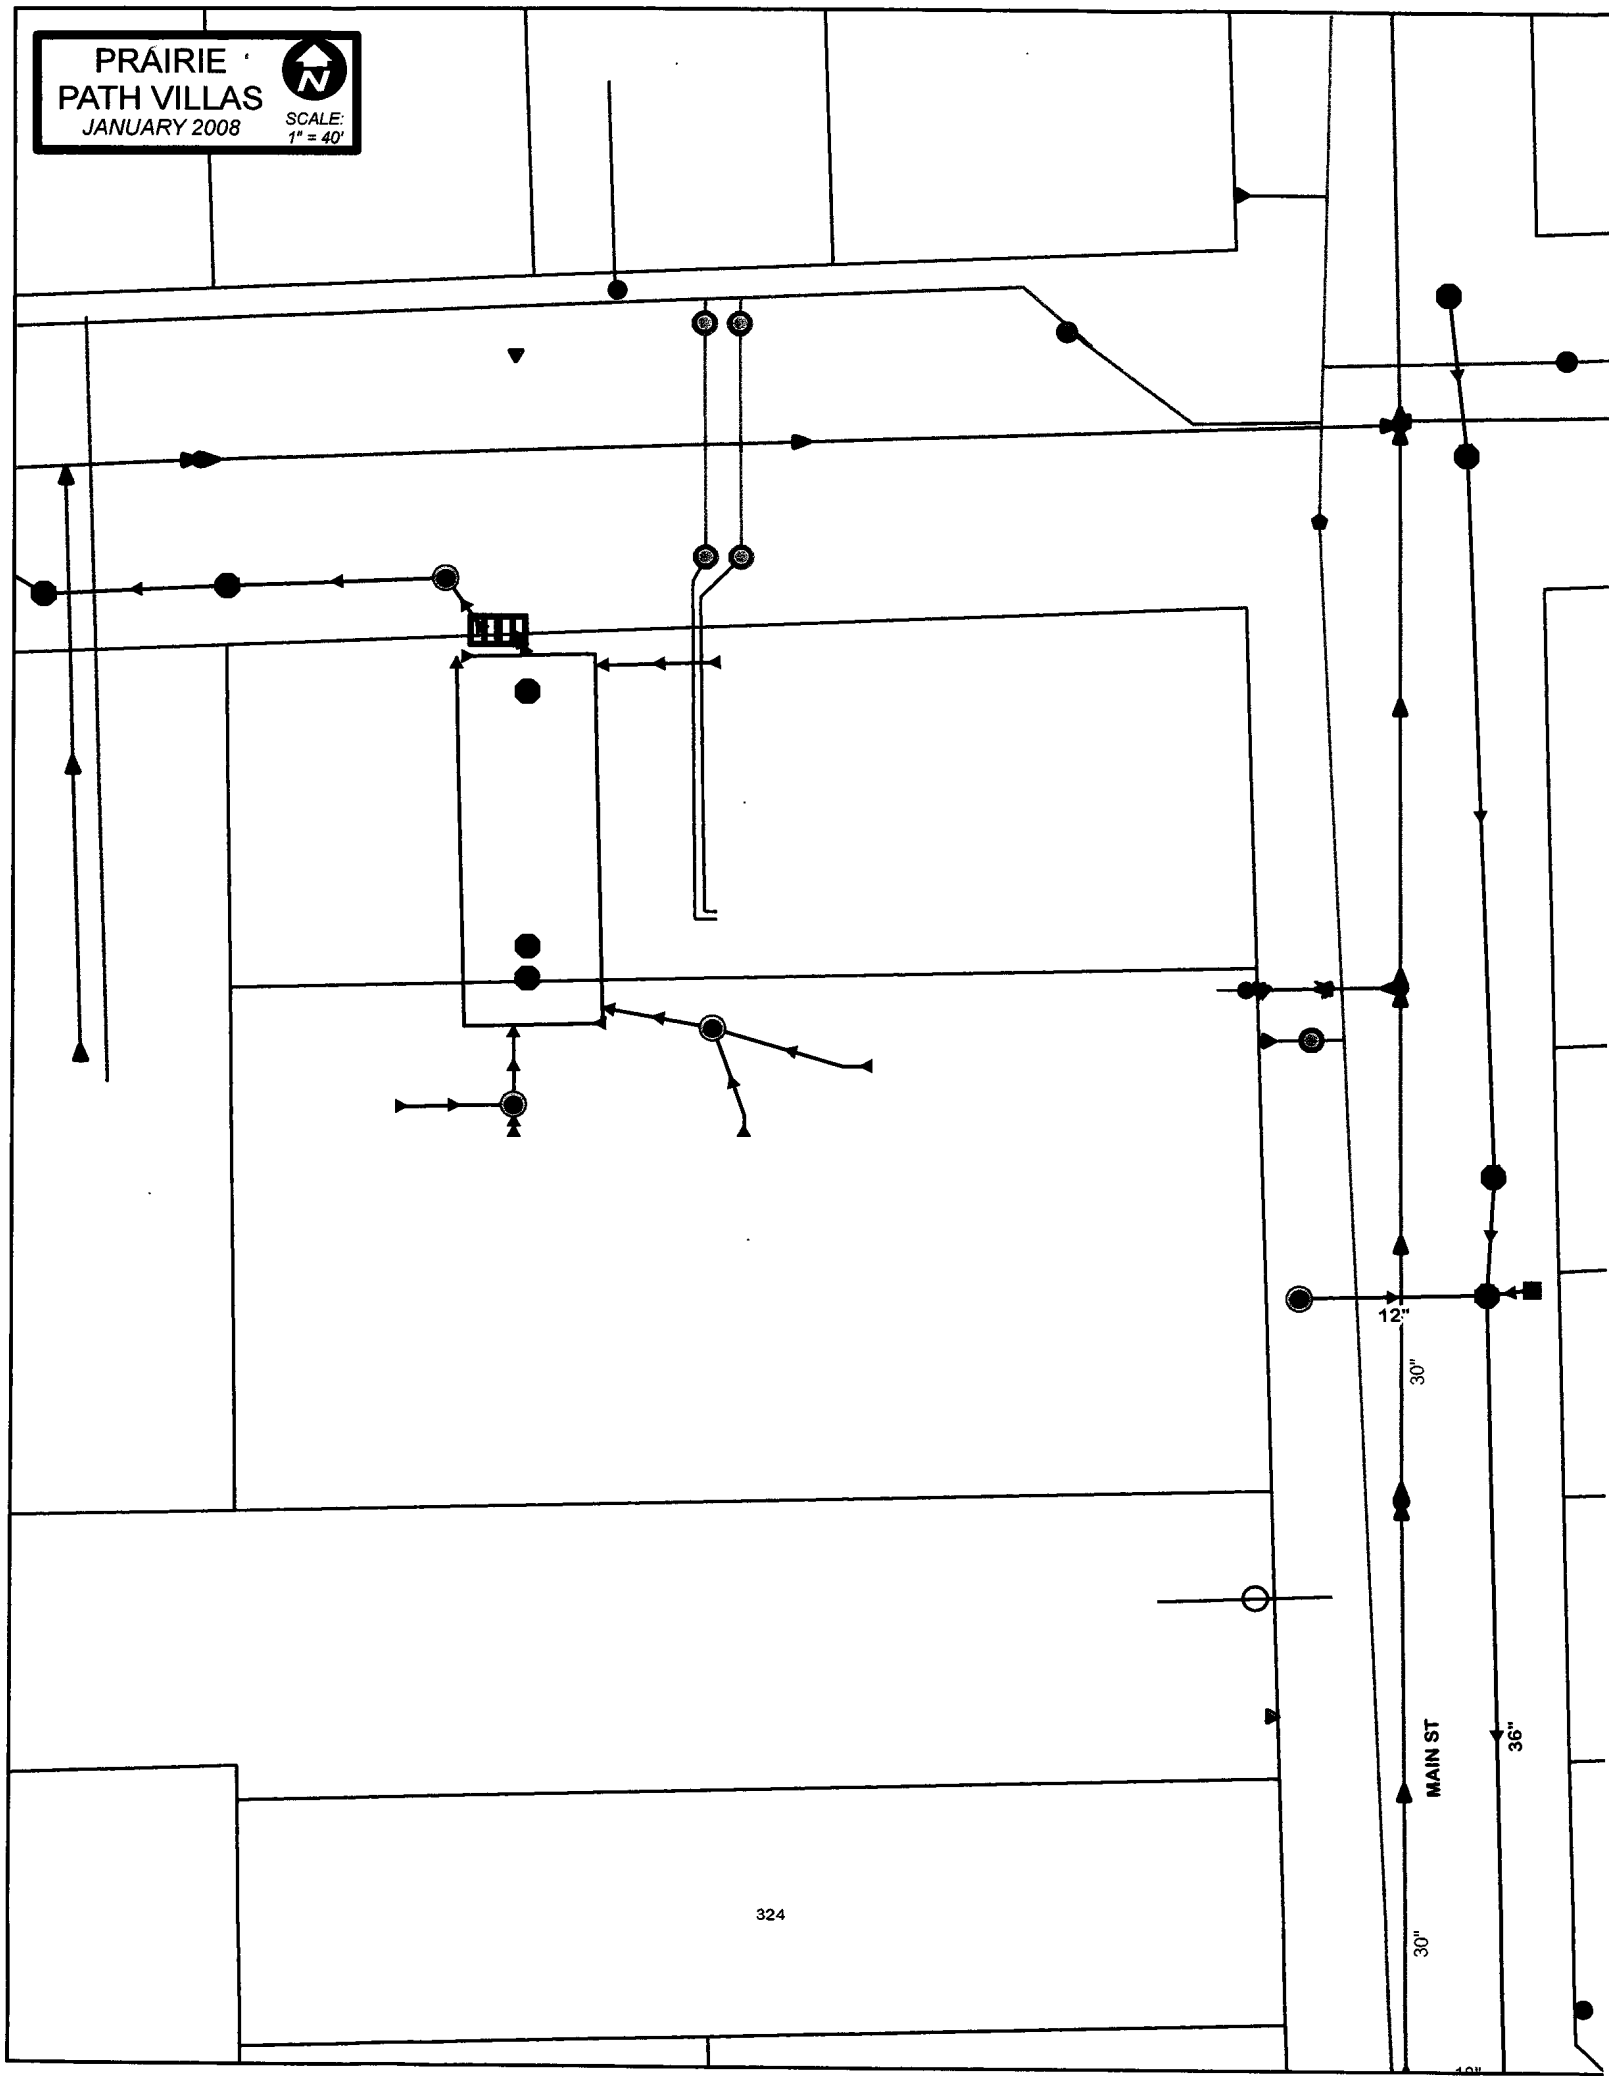

324