

RESOLUTION
R 15- 06

**RESOLUTION ACCEPTING A PUBLIC WATER MAIN AND FIRE HYDRANTS
AT 101 W. 22nd STREET IN LOMBARD, ILLINOIS**

WHEREAS, the Private Engineering Services Division of the Village of Lombard has certified the completion of the public water main and fire hydrants at 101 W. 22nd Street and has recommended said improvements be accepted; and

WHEREAS, the Corporate Authorities concur with said recommendation.

NOW, THEREFORE, BE IT RESOLVED BY THE PRESIDENT AND BOARD OF TRUSTEES OF THE VILLAGE OF LOMBARD, DU PAGE COUNTY, ILLINOIS, AS FOLLOWS:

SECTION 1: That the public improvements, as certified by the Private Engineering Services Division and as set forth on the approved engineering plans for the public water main and fire hydrants constructed at 101 W. 22nd Street, be and hereby are accepted for ownership by the Village of Lombard.

SECTION 2: That the on-site sanitary sewer and storm sewer are to remain the responsibility of the property owner.


Adopted this 18th day of August, 2005.

Ayes: Trustees Tross, O'Brien, Sebby and Soderstrom

Nayes: None


Absent: Trustees Gron and Florey

Approved by me this 18th day of August, 2005.


William J. Mueller, Village President

ATTEST:


Brigitte O'Brien, Village Clerk

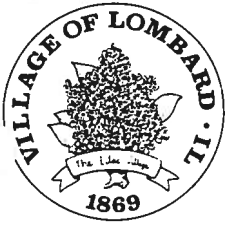



**CERTIFICATE OF COMPLETION OF PUBLIC WATER MAIN AND FIRE
HYDRANTS AT 101 W. 22ND STREET IN LOMBARD, ILLINOIS**


We, as representatives of the Village of Lombard, certify that the public water main and fire hydrants at 101 W. 22nd Street have been constructed substantially per plan and have passed all required tests.

We recommend acceptance by the Village President and the Board of Trustees of the Village of Lombard.


Recommended for acceptance:

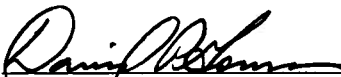 7.28.05
David P. Gorman, PE, Development Engineer
Private Engineering Services Division

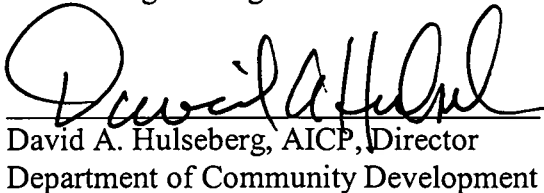
David A. Hulseberg, AICP, Director
Department of Community Development


Wesley B. Anderson, PE, Director
Department of Public Works

101 W 22ND STREET
SCALE:
1"=60'

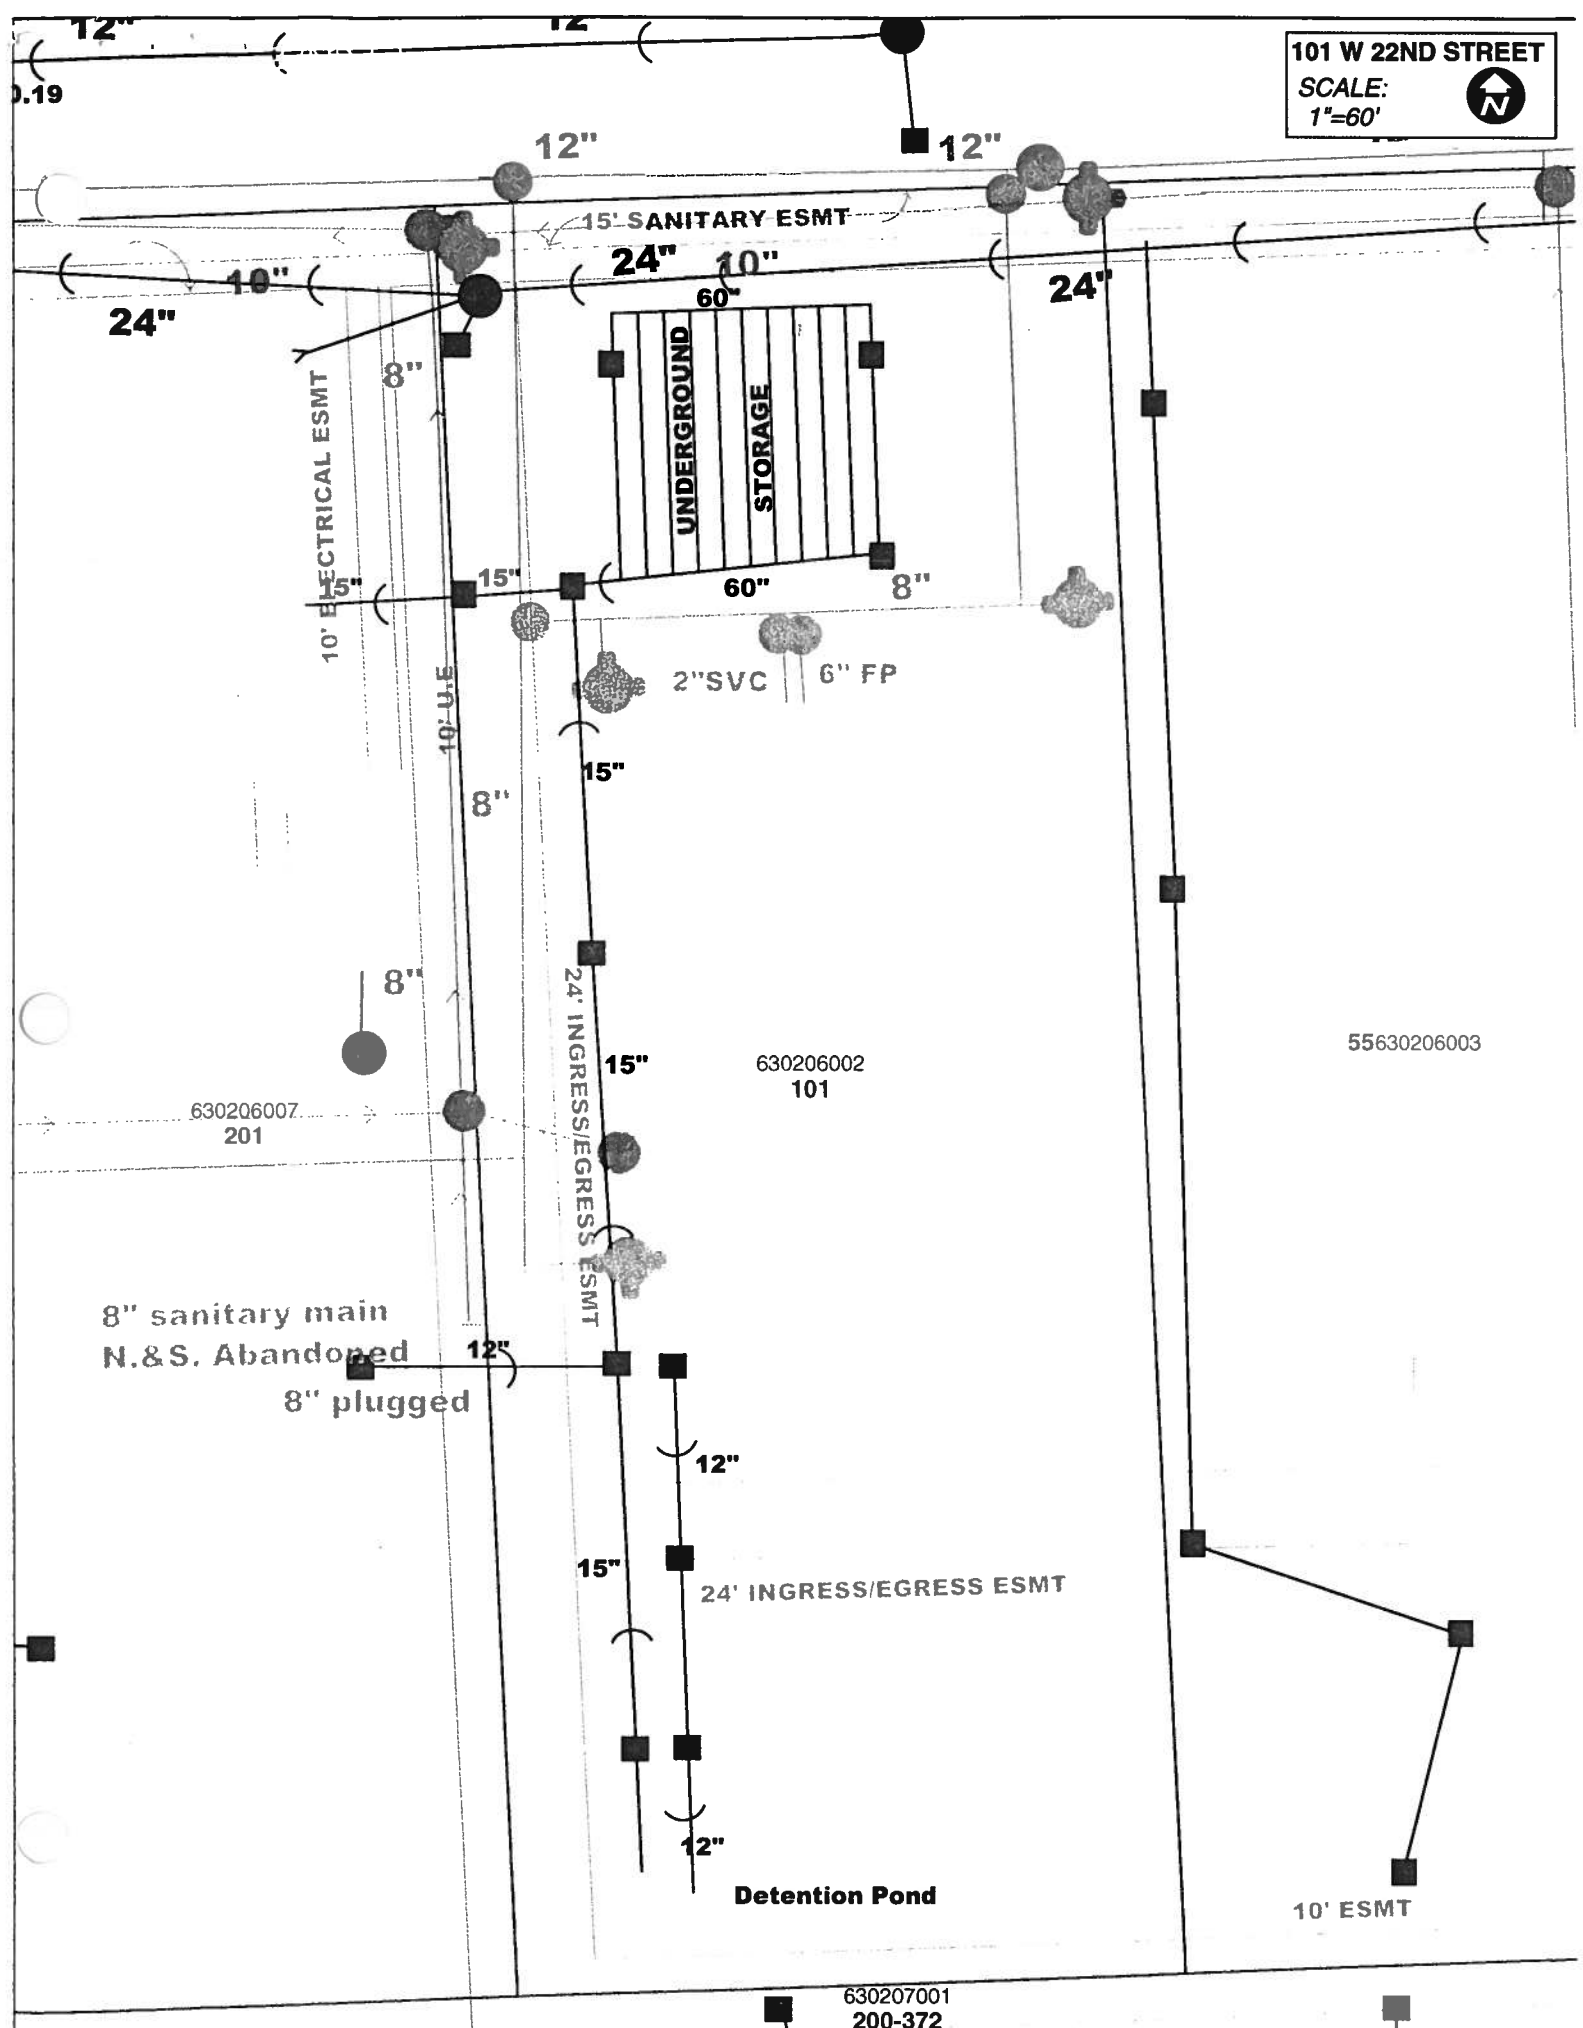

Detention Pond

10' ESMT

630207001
200-372

0 100ft 300ft

m Loch
f Links

W 18th St

W 19th St

E 20th St

W 20th St

S Lincoln Ave

Crossing Ct

S Elizabeth St

101 W. 22ND STREET

E 22nd St

22nd St

azebo Ln

S Lincoln St

E Janata Blvd

Highland Lake Dr

Arboretum Dr

S Main St

Woodridge Way

E Fountainview Ln

Eisenhower Ln N

Oakton Dr

Majestic Dr

st.com, Inc.

©2005 NAVTEC