

RESOLUTION

R 104 07

RESOLUTION ACCEPTING PUBLIC STREET PAVEMENT, SIDEWALK, STREET LIGHTS, SANITARY SEWER, STORM SEWER, WATER MAIN AND FIRE HYDRANTS AT STEWART AVENUE, FROM EASTGATE ROAD TO 17TH STREET (STEWART AVENUE IMPROVEMENTS), IN LOMBARD, ILLINOIS

WHEREAS, the Private Engineering Services Division of the Village of Lombard has certified the completion of the public street, sidewalk, street lights, sanitary sewer, storm sewer, water main and fire hydrants constructed as part of the Stewart Avenue Improvements Project and has recommended that said improvements be accepted; and

WHEREAS, the Corporate Authorities concur with said recommendation.

NOW, THEREFORE, BE IT RESOLVED BY THE PRESIDENT AND BOARD OF TRUSTEES OF THE VILLAGE OF LOMBARD, DU PAGE COUNTY, ILLINOIS, AS FOLLOWS:

SECTION 1: That the public improvements, as certified by the Private Engineering Services Division and as set forth on the approved engineering plans for the public street, sidewalk, street lights, sanitary sewer, storm sewer, water main and fire hydrants constructed as part of the Stewart Avenue Improvements Project, be and hereby are accepted for ownership by the Village of Lombard.

SECTION 2: That the storm sewer outside of the public right of way and the designated wetland areas are to remain the responsibility of the property owners.

Adopted this 15th day of March, 2007.

Ayes: Trustees Gron, Tross, O'Brien, Sebby, Florey & Soderstrom

Nays: None

Absent: None

Approved this 15th day of March, 2007.


William J. Mueller, Village President

ATTEST:


Brigitte O'Brien, Village Clerk



**CERTIFICATE OF COMPLETION OF PUBLIC STREET PAVEMENT,
SIDEWALK, STREET LIGHTS, SANITARY SEWER, WATER MAIN AND FIRE
HYDRANTS AT STEWART AVENUE, FROM EASTGATE ROAD TO 17TH
STREET (STEWART AVENUE IMPROVEMENTS), IN LOMBARD, ILLINOIS**

We, as representatives of the Village of Lombard, certify that the public street pavement, sidewalk, street lights, sanitary sewer, water main and fire hydrants at constructed as part of the Stewart Avenue Improvements Project, have been constructed substantially per plan and have passed all required tests.

We recommend acceptance by the Village President and the Board of Trustees of the Village of Lombard.


Recommended for acceptance:


Nick Hatfield, PE, Development Engineer
Private Engineering Services Division

David A. Hulseberg, AICP
Assistant Village Manager
Director Department of Community Development

Wesley B. Anderson, PE, Director
Department of Public Works

STEWART AVENUE IMPROVEMENTS

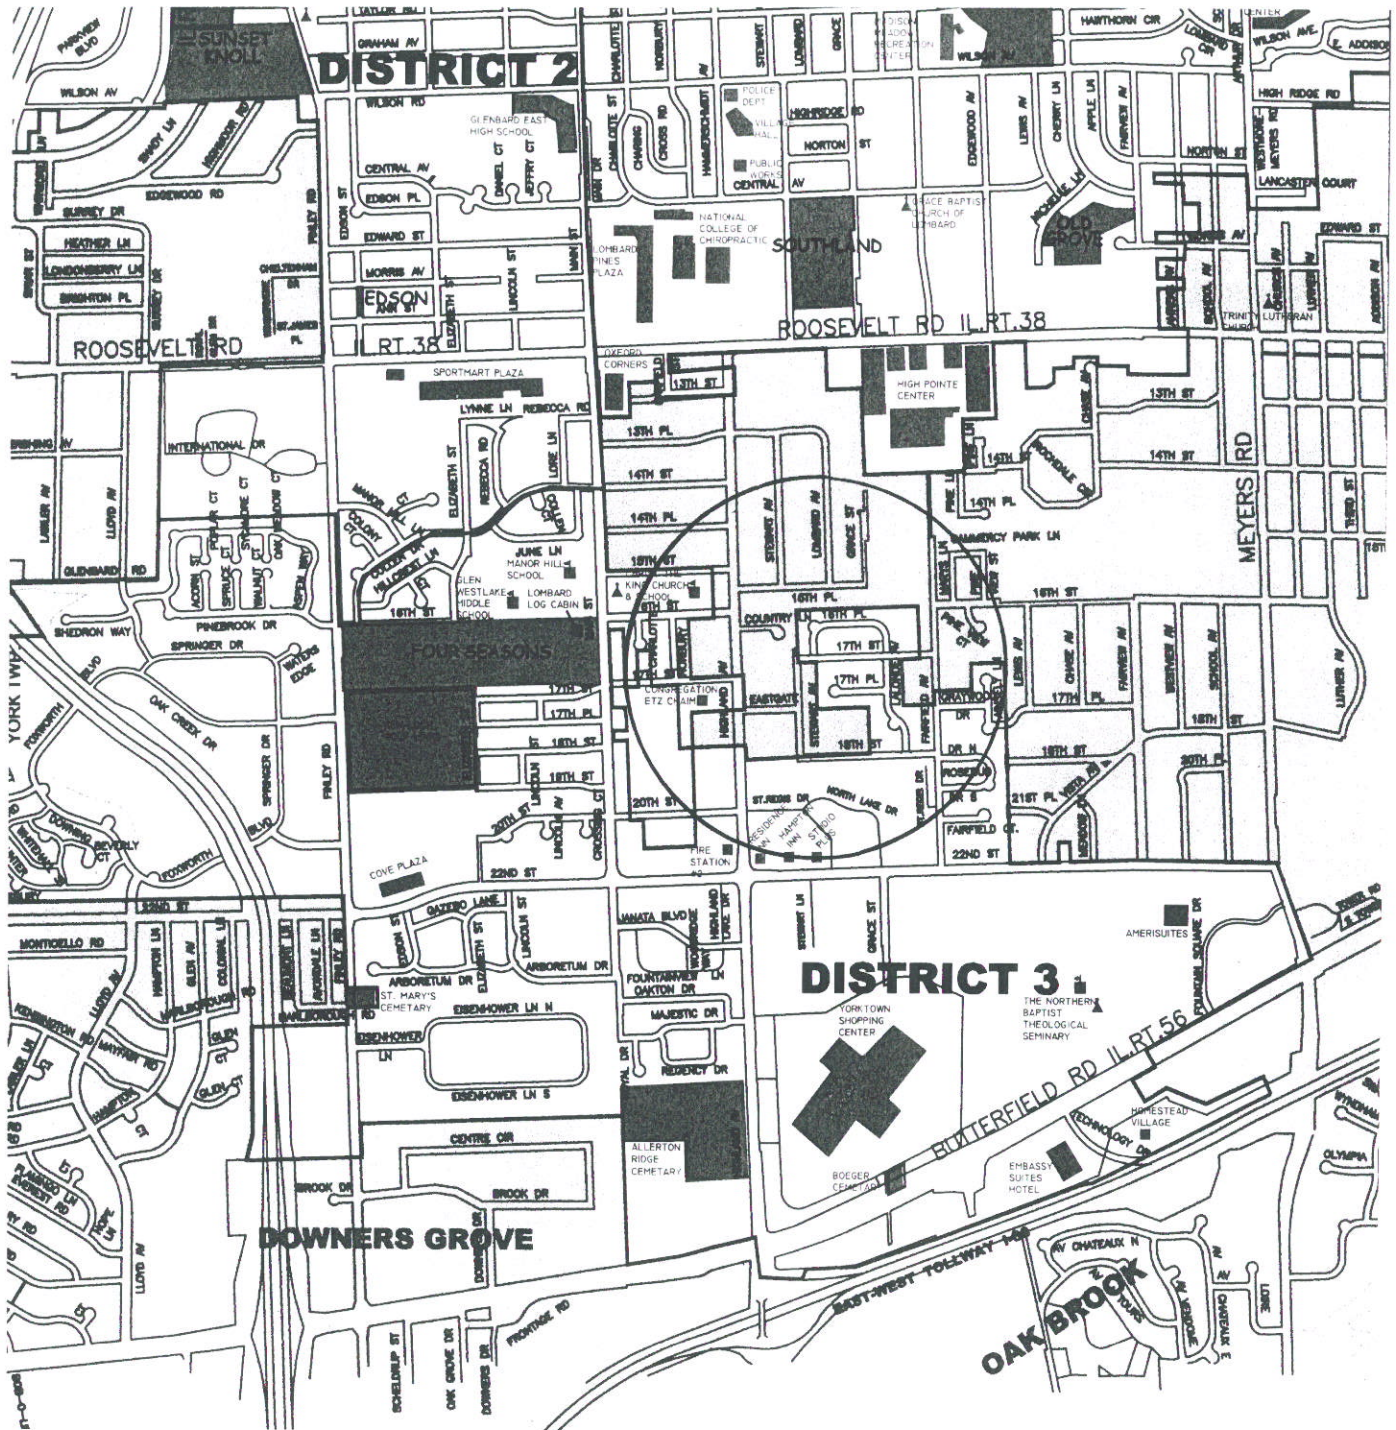

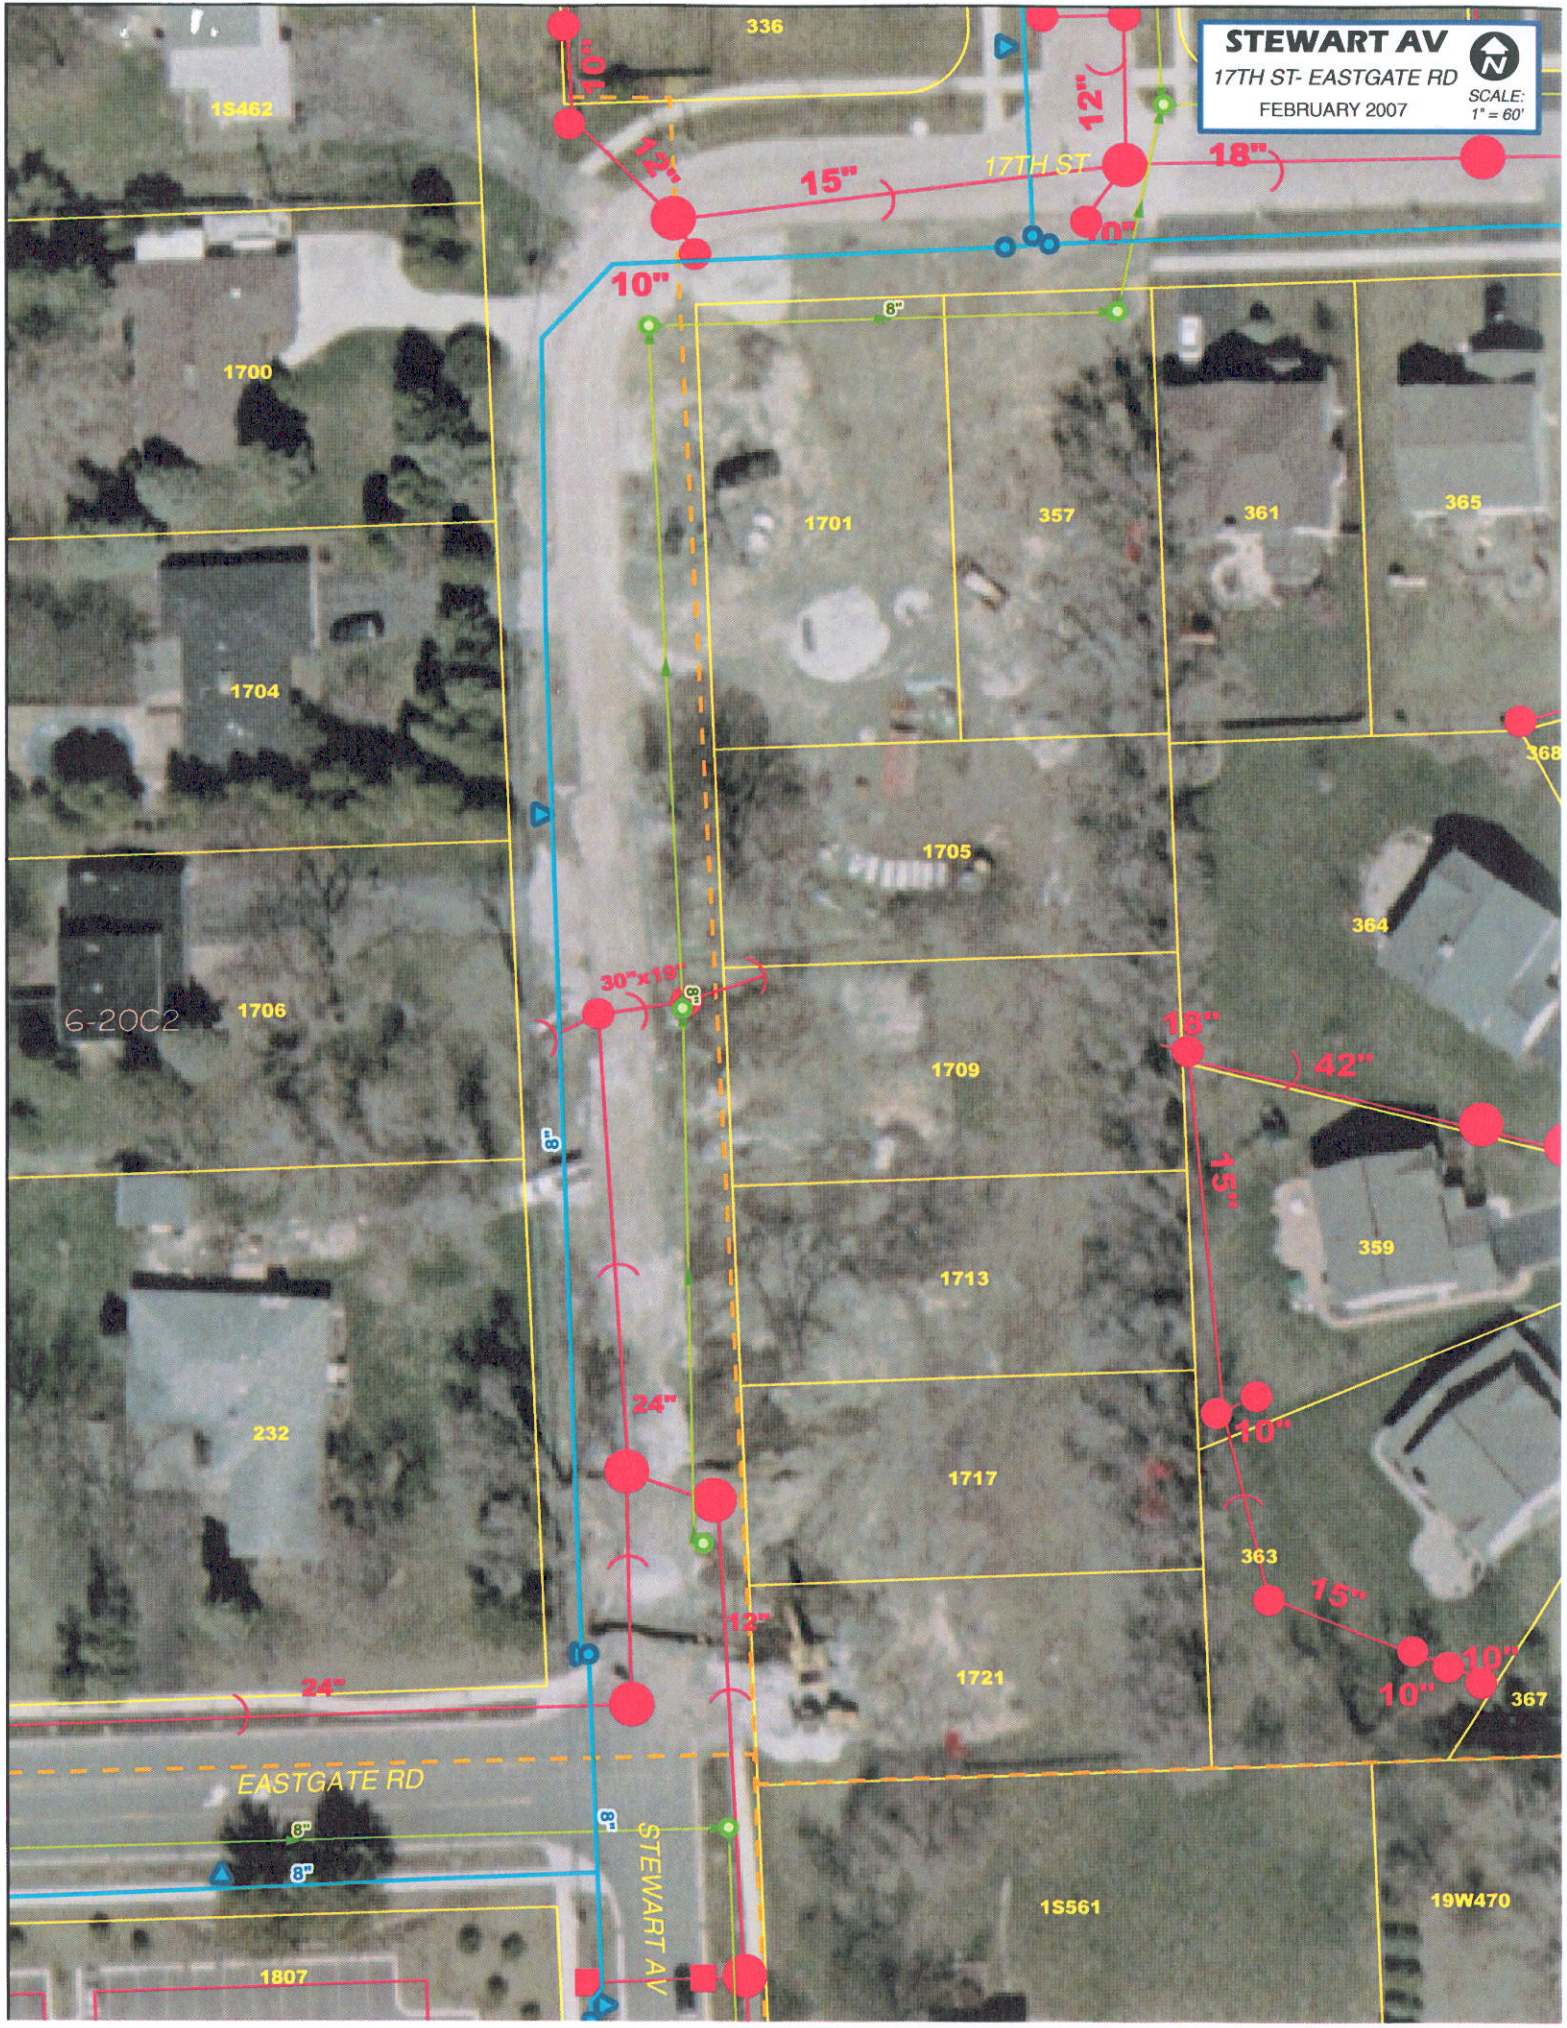

STEWART AV
17TH ST- EASTGATE RD
FEBRUARY 2007
SCALE:
1" = 60'

