

**RESOLUTION**  
**R-56-12**

**RESOLUTION ACCEPTING PUBLIC WATERMAIN AND FIRE HYDRANTS  
AT 87 YORKTOWN MALL DRIVE (CAPITAL GRILLE), IN LOMBARD,  
ILLINOIS**

WHEREAS, the Private Engineering Services Division of the Village of Lombard has certified the completion of the public water main and fire hydrants at 87 Yorktown Mall Drive (Capital Grille), and has recommended that said improvements be accepted; and

WHEREAS, the Corporate Authorities concur with said recommendation.

NOW, THEREFORE, BE IT RESOLVED BY THE PRESIDENT AND BOARD OF TRUSTEES OF THE VILLAGE OF LOMBARD, DU PAGE COUNTY, ILLINOIS, AS FOLLOWS:

SECTION 1: That the public improvements, as certified by the Private Engineering Services Division and as set forth on the approved engineering plans for the public fire hydrants at 87 Yorktown Mall Drive (Capital Grille), be and hereby are accepted for ownership by the Village of Lombard.

SECTION 2: That the on-site sanitary sewer, water service line and fire suppression line (including that line that feeds the public fire hydrant near the building), and storm sewer are to remain the responsibility of the property owner.

Adopted this 16<sup>th</sup> day of February, 2012.

Ayes: Trustees Gron, Giagnorio, Wilson, Breen & Fitzpatrick

Nays: None


Absent: Trustee Ware

Approved this 16th day of February, 2012.

  
William J. Mueller, Village President

ATTEST:

  
Brigitte O'Brien, Village Clerk

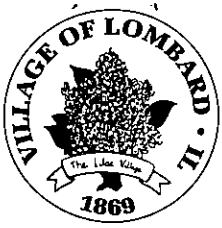


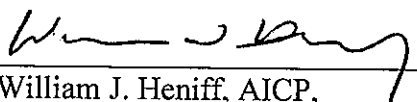
**CERTIFICATE OF COMPLETION OF PUBLIC WATERMAIN AND FIRE  
HYDRANTS AT 87 YORKTOWN (CAPITAL GRILLE), IN LOMBARD,  
ILLINOIS**


We, as representatives of the Village of Lombard, certify that the public watermain and fire hydrants at 87 Yorktown (Capital Grille), have been constructed substantially per plan and have passed all required tests. Note that there is a public fire hydrant near the building that is served by the private watermain that provides the fire protection water to the building.


We recommend acceptance by the Village President and the Board of Trustees of the Village of Lombard.

Recommended for acceptance:

  
\_\_\_\_\_  
Nick Hatfield, PE, Development Engineer  
Private Engineering Services Division

  
\_\_\_\_\_  
William J. Heniff, AICP,  
Director of Community Development

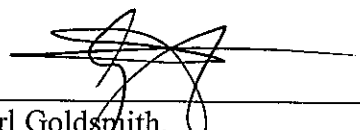  
\_\_\_\_\_  
Carl Goldsmith,  
Director of Public Works

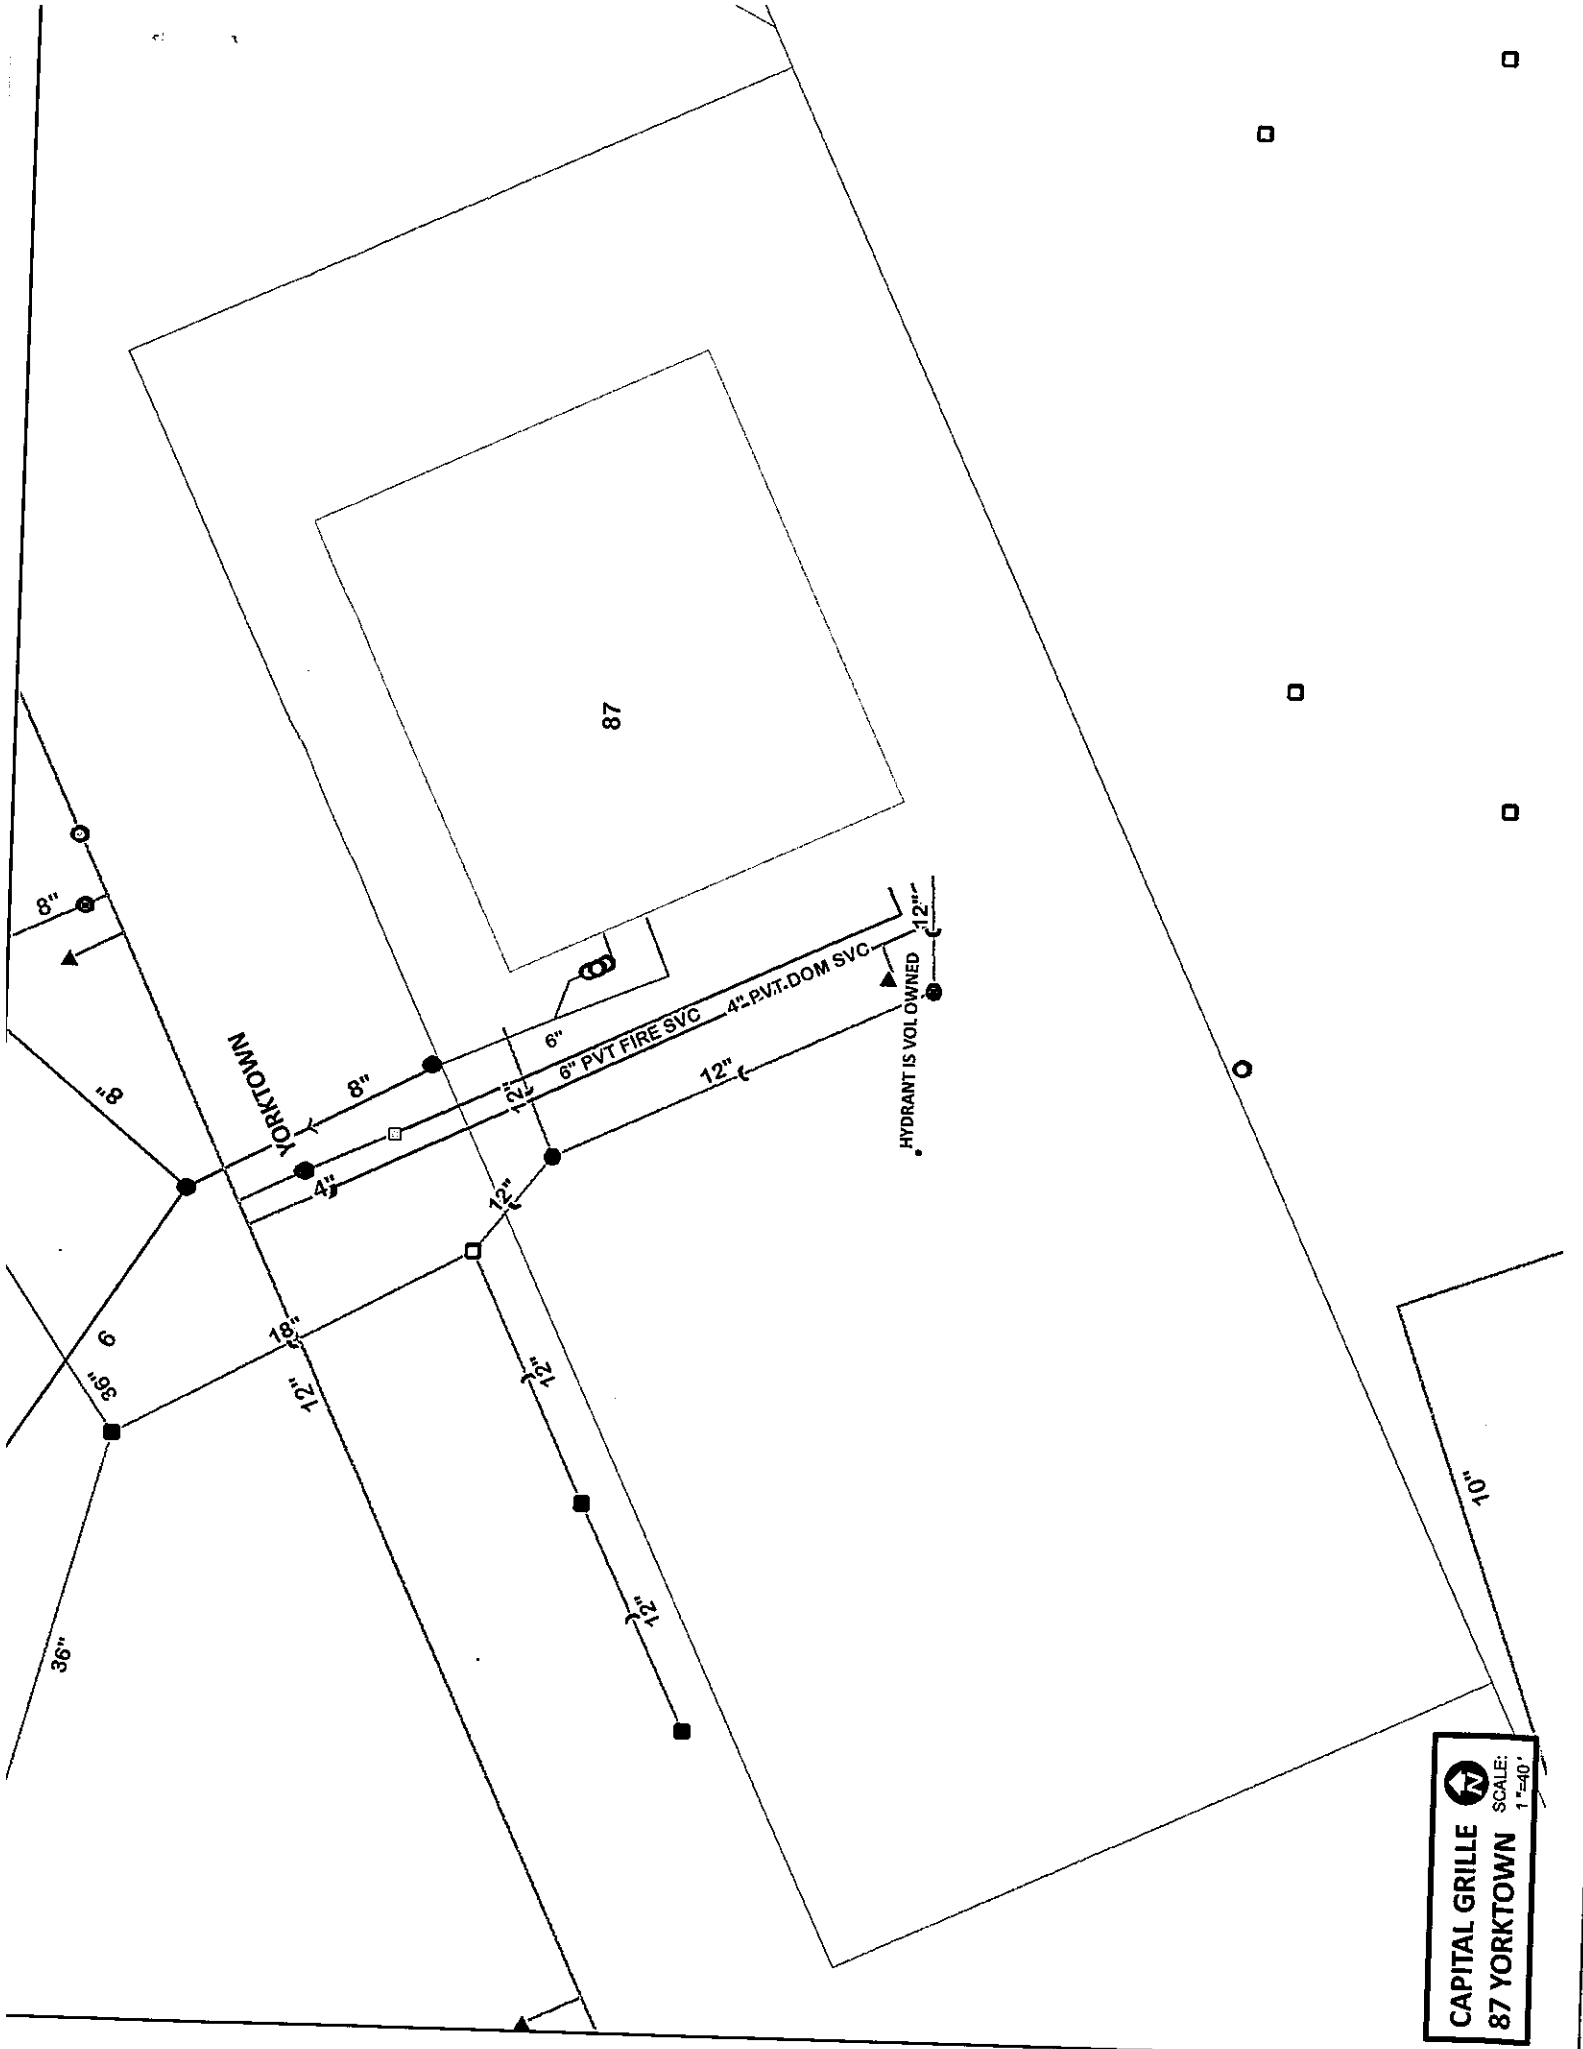

**CAPITAL GRILLE**  
**87 YORKTOWN**  
 SCALE:  
 1"=40'