

RESOLUTION

R 116 07

**RESOLUTION ACCEPTING THE PUBLIC SANITARY SEWER, PUBLIC
STORM SEWER AND WATER MAIN AND FIRE HYDRANTS AT
229 S. MAIN STREET IN LOMBARD, ILLINOIS**

WHEREAS, the Private Engineering Services Division of the Village of Lombard has certified the completion of the connections to the sanitary sewer and storm sewer within the public right-of-way and the water main and fire hydrants on private property, within an easement, at 229 S. Main Street and has recommended said improvements be accepted; and

WHEREAS, the Corporate Authorities concur with said recommendation.

NOW, THEREFORE, BE IT RESOLVED BY THE PRESIDENT AND BOARD OF TRUSTEES OF THE VILLAGE OF LOMBARD, DU PAGE COUNTY, ILLINOIS, AS FOLLOWS:

SECTION 1: That the public improvements, as certified by the Private Engineering Services Division and as set forth on the approved engineering plans for the connections to the public sanitary sewer and storm sewer within the public right-of-way and the six-inch water main and fire hydrants constructed at 229 S. Main Street, be and hereby are accepted for ownership by the Village of Lombard.

SECTION 2: That the on-site sanitary sewer and storm sewer are to remain the responsibility of the property owner.

Adopted this 19th day of April, 2007.

Ayes: Trustees Gron, Tross, O'Brien, Sebby, Florey & Soderstrom

Nays: None


Absent: None

Approved by me this 19th day of April, 2007.


William J. Mueller, Village President

ATTEST:


Brigitte O'Brien, Village Clerk

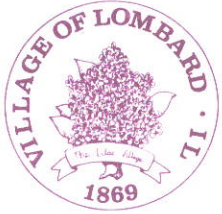

**CERTIFICATE OF COMPLETION OF PUBLIC WATER MAIN AND FIRE
HYDRANTS AT 229 S. MAIN STREET IN LOMBARD, ILLINOIS**

We, as representatives of the Village of Lombard, certify that the public water main and fire hydrants at 229 S. Main Street have been constructed substantially per plan and have passed all required tests.

We recommend acceptance by the Village President and the Board of Trustees of the Village of Lombard.

Recommended for acceptance:

A handwritten signature in black ink, appearing to read "Nick Hatfield", written over a horizontal line.

Nick Hatfield, PE, Development Engineer
Private Engineering Services Division


A large, stylized handwritten signature in black ink, appearing to read "David A. Hulseberg", written over a horizontal line.


David A. Hulseberg, AICP,
Assistant Village Manager,
Director Department of Community Development

A handwritten signature in black ink, appearing to read "Wesley B. Anderson", written over a horizontal line.

Wesley B. Anderson, PE, Director
Department of Public Works

229 S. Main St.

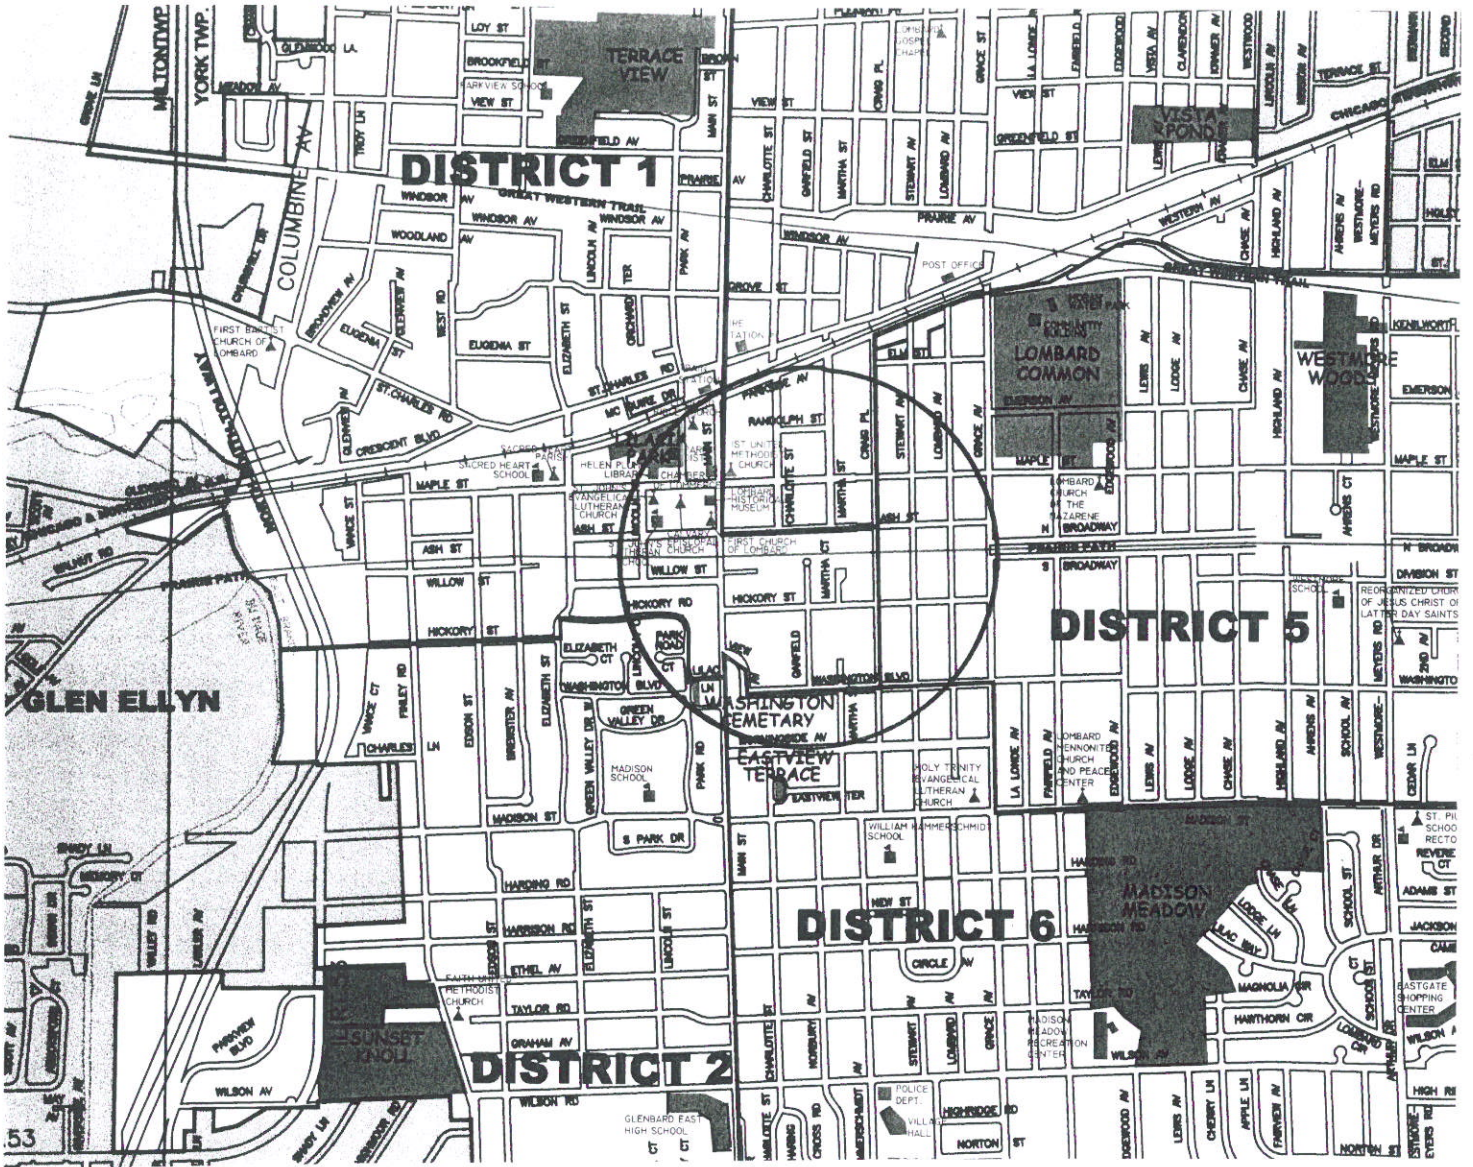

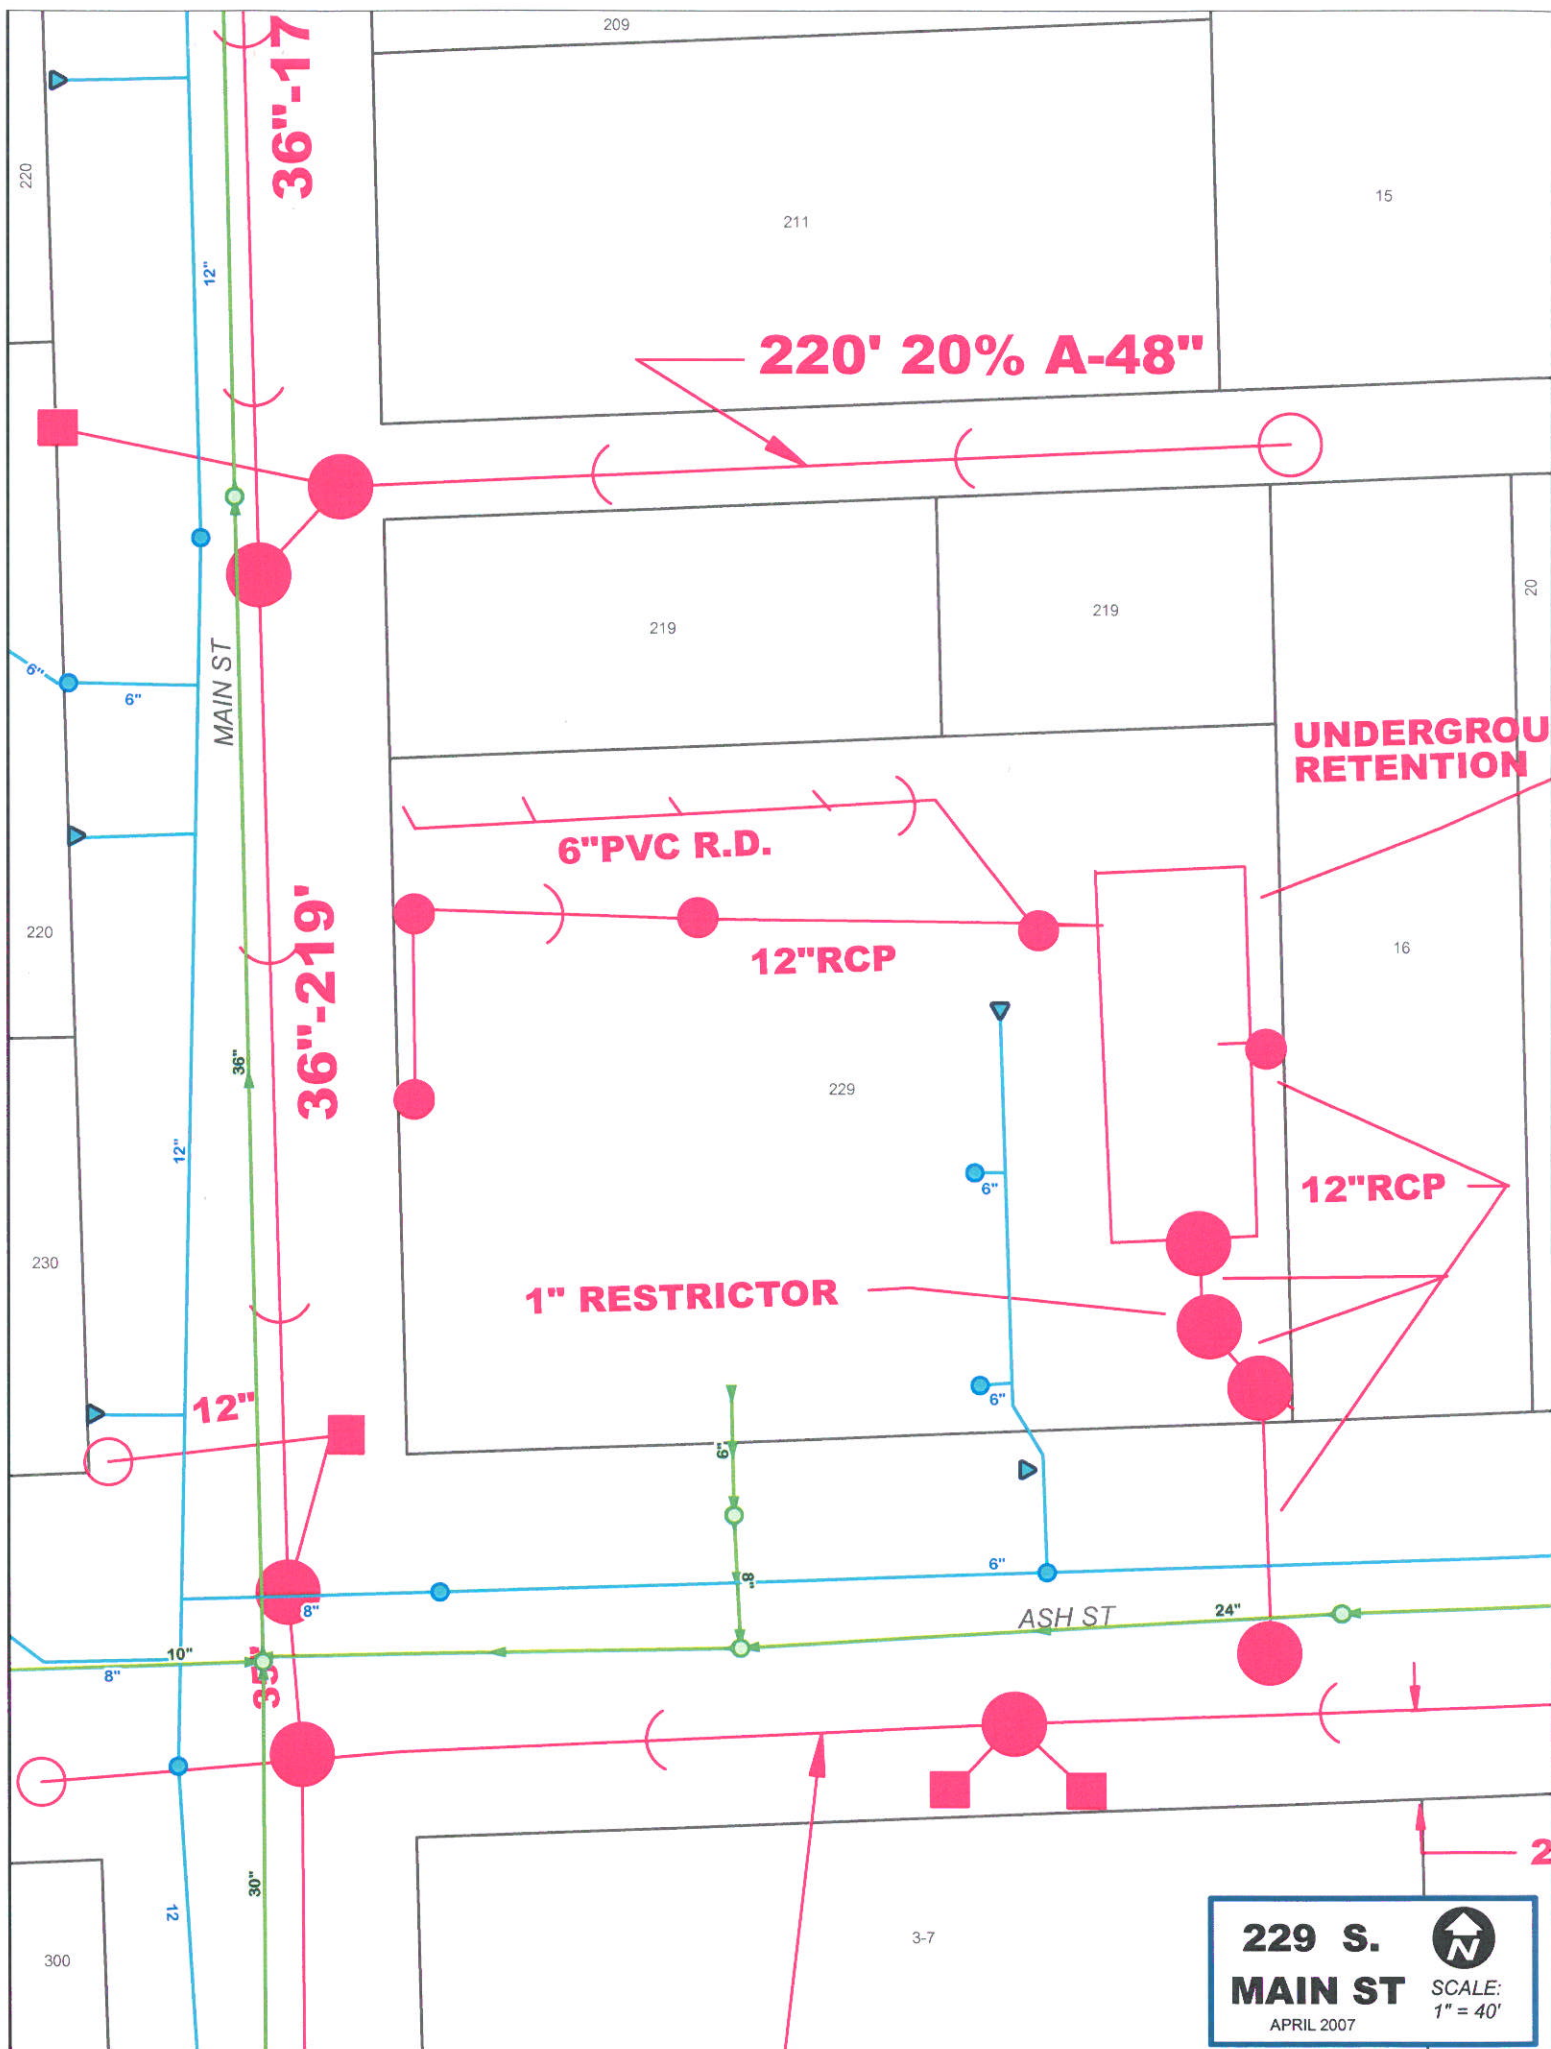

36"-17

36"-219'

220' 20% A-48"

**UNDERGROU
RETENTION**

6" PVC R.D.

12" RCP

12" RCP

1" RESTRICTOR

12"

35'

ASH ST

229 S.
MAIN ST
 APRIL 2007

SCALE:
 1" = 40'



209

211

15

219

219

20

16

229

220

220

230

300

3-7

2