

RESOLUTION

R 84 07

RESOLUTION ACCEPTING PUBLIC SIDEWALK, STREET LIGHTS,  
PARKWAY TREES, SANITARY SEWER, WATER MAIN AND FIRE  
HYDRANT AT 950 N. GRACE STREET, (OUR LADY OF LEBANON CHURCH),  
IN LOMBARD, ILLINOIS

WHEREAS, the Private Engineering Services Division of the Village of Lombard has certified the completion of the public sidewalk, street lights, parkway trees, sanitary sewer, water main and fire hydrant at 950 N. Grace Street (Our Lady of Lebanon Church), and has recommended that said improvements be accepted; and

WHEREAS, the Corporate Authorities concur with said recommendation.

NOW, THEREFORE, BE IT RESOLVED BY THE PRESIDENT AND BOARD OF TRUSTEES OF THE VILLAGE OF LOMBARD, DU PAGE COUNTY, ILLINOIS, AS FOLLOWS:

SECTION 1: That the public improvements, as certified by the Private Engineering Services Division and as set forth on the approved engineering plans for the public sidewalk, street lights, parkway trees, sanitary sewer, water main and fire hydrant at 950 N. Grace Street (Our Lady of Lebanon Church), be and hereby are accepted for ownership by the Village of Lombard.

SECTION 2: That the on-site sanitary sewer, two-inch water main, six-inch water main, and storm sewer are to remain the responsibility of the property owner.

Adopted this 1st day of February, 2007.

Ayes: Trustees Gron, Tross, O'Brien, Sebby, Florey & Soderstrom

Nays: None


Absent: None

Approved this 1st day of February, 2007.

  
William J. Mueller, Village President

ATTEST:

  
Brigitte O'Brien, Village Clerk

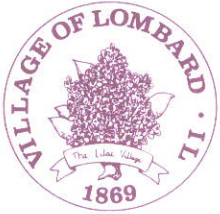



**CERTIFICATE OF COMPLETION OF PUBLIC SIDEWALK, STREET LIGHTS,  
PARKWAY TREES, SANITARY SEWER, WATER MAIN AND FIRE  
HYDRANT AT 950 N. GRACE STREET, (OUR LADY OF LEBANON CHURCH),  
IN LOMBARD, ILLINOIS**


We, as representatives of the Village of Lombard, certify that the public sidewalk, street lights, parkway trees, sanitary sewer, water main and fire hydrant at 950 N. Grace Street (Our Lady of Lebanon Church), have been constructed substantially per plan and have passed all required tests.

We recommend acceptance by the Village President and the Board of Trustees of the Village of Lombard.

Recommended for acceptance:

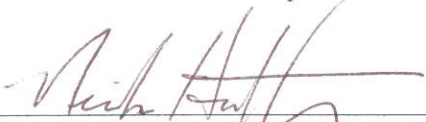
  
\_\_\_\_\_  
Nick Hatfield, PE, Development Engineer  
Private Engineering Services Division

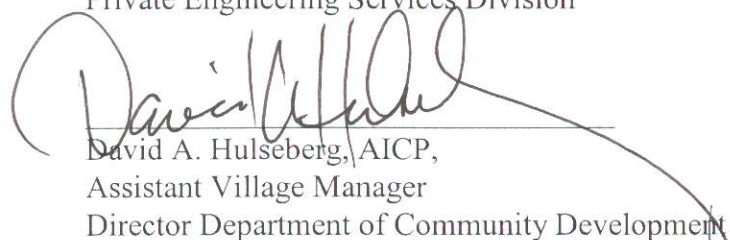  
\_\_\_\_\_  
David A. Hulseberg, AICP,  
Assistant Village Manager  
Director Department of Community Development

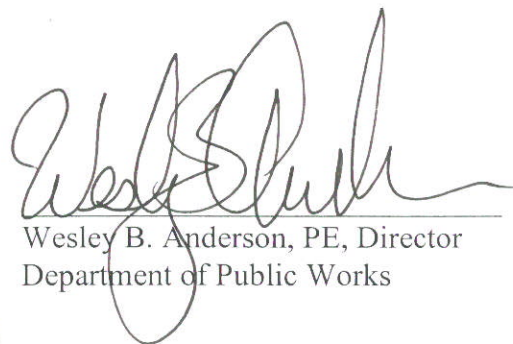  
\_\_\_\_\_  
Wesley B. Anderson, PE, Director  
Department of Public Works



# OUR LADY OF LEBANON CHURCH

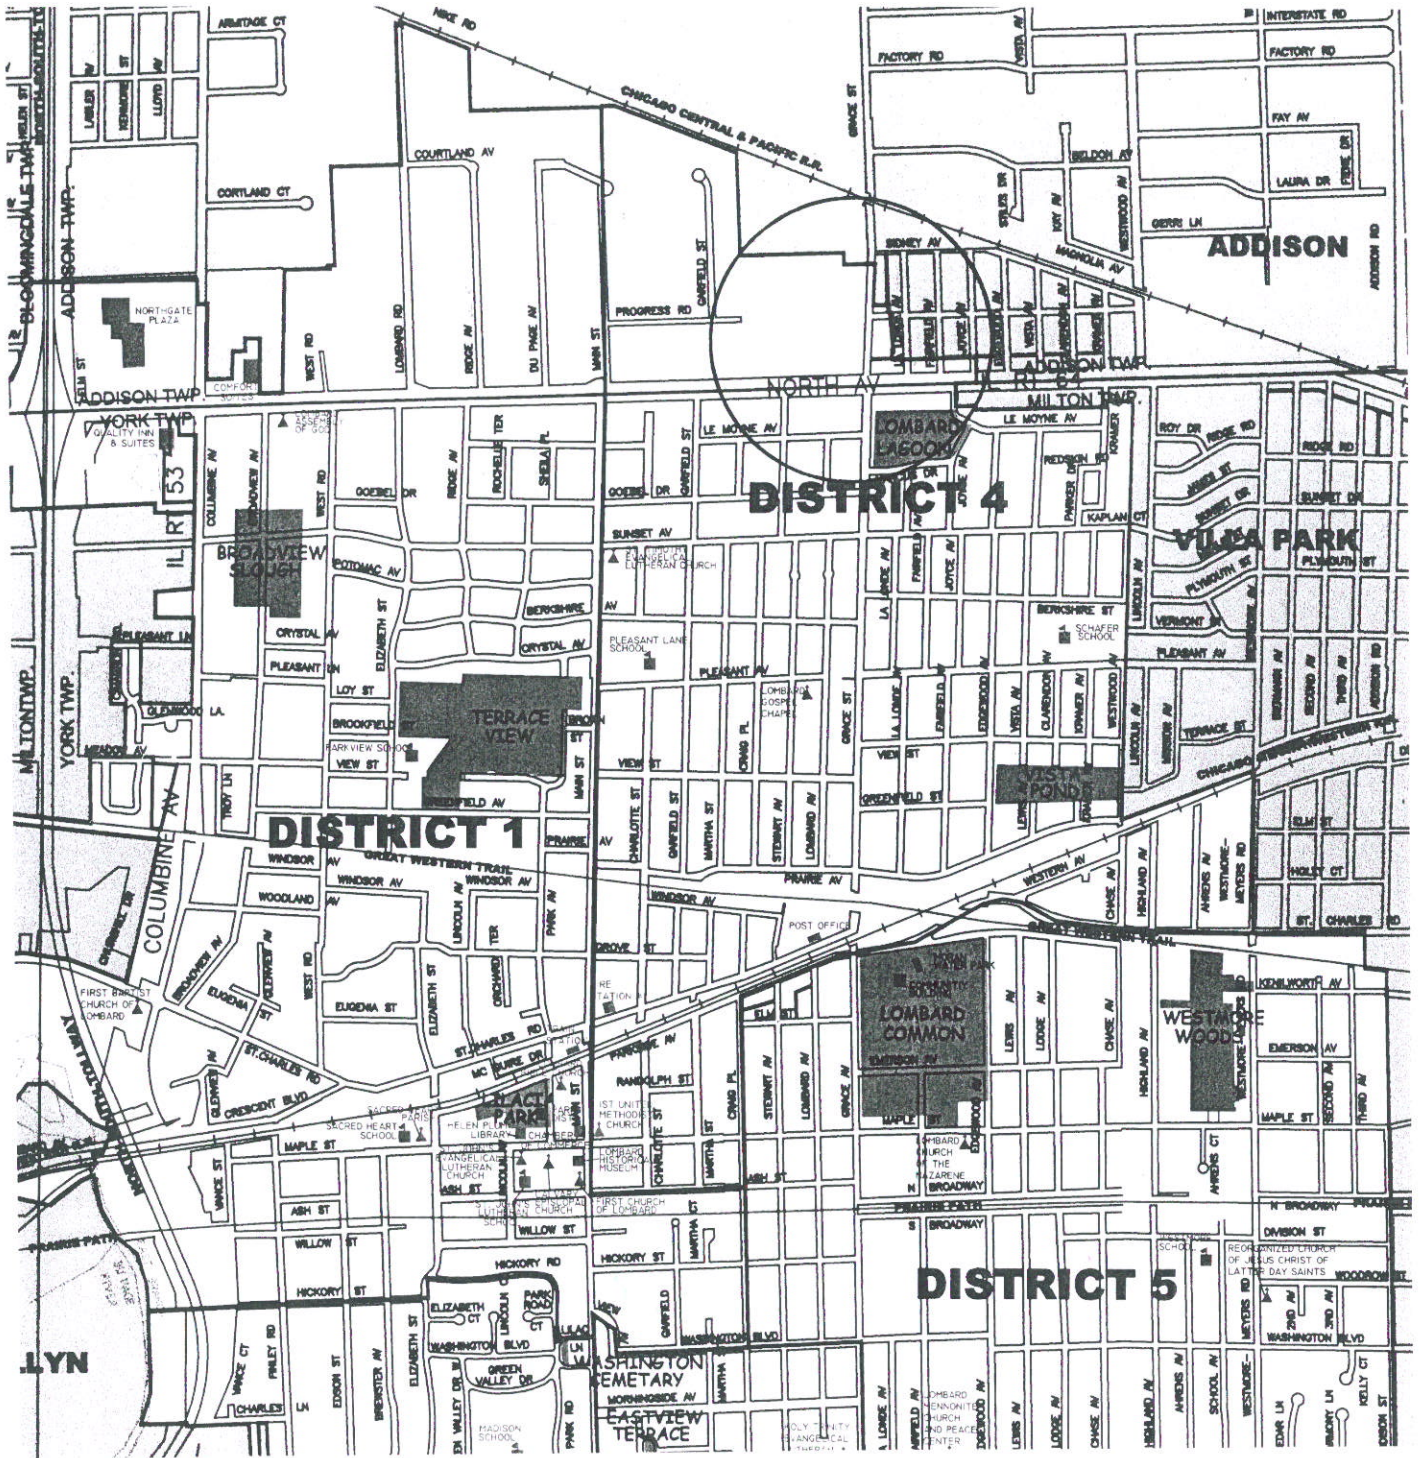



REQUEST FOR INFORMATION

TO:

- Jerry Howell, Fire Marshal
- Tom Czajka, Underground Utilities Supervisor
- Steve Kreams, Forestry, Street/Electrical Supervisor
- Keith Surges, Operations Superintendent

Date: 05/12/06

PROJECT: OUR LADY OF LEBANON CHURCH (GRACE ST.)

PLEASE HAVE THE FOLLOWING INSPECTED AND REPORT DEFICIENCIES.

- FIRE HYDRANTS
- WATER MAIN
- SANITARY SEWER SERVICE
- STORM SEWER
- PARKWAY TREES
- STREET LIGHTS
- B-BOX
- PAVEMENT

ATTACHED:

- AS-BUILTS
- OTHER

COMMENTS: PLEASE INSPECT THE PROJECT AND REPORT ANY DEFICIENCIES BY MAY 26, 2006

REPLY TO Eric R. Hoopner  
PRIVATE ENGINEERING SERVICES

APPROVED

DENIED (PLEASE ATTACH DEFICIENCY COMMENTS)

SIGNED: Ronald J. Foltz

DATE: 5-16-06





REQUEST FOR INFORMATION

TO:

- Jerry Howell, Fire Marshal
- Tom Czajka, Underground Utilities Supervisor
- Steve Kremske, Forestry, Street/Electrical Supervisor
- Keith Surges, Operations Superintendent

Date: 05/12/06

PROJECT: OUR LADY OF LEBANON CHURCH (GRACE ST.)

PLEASE HAVE THE FOLLOWING INSPECTED AND REPORT DEFICIENCIES.

- FIRE HYDRANTS
- WATER MAIN
- SANITARY SEWER SERVICE
- STORM SEWER
- PARKWAY TREES
- STREET LIGHTS
- B-BOX
- PAVEMENT

ATTACHED:

- AS-BUILTS
- OTHER


COMMENTS: PLEASE INSPECT THE PROJECT AND REPORT ANY DEFICIENCIES BY MAY 26, 2006

REPLY TO Eric R. Hagenwerf  
PRIVATE ENGINEERING SERVICES

- APPROVED
- DENIED (PLEASE ATTACH DEFICIENCY COMMENTS)

SIGNED: Steve Kremske

DATE: 5-15-06

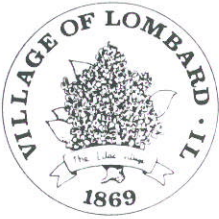

To: Nick Hatfield, Development Engineer  
From: Keith J. Surges, Operations Superintendent *KJS*  
Date: December 21, 2006  
Subject: Acceptance of the Our Lady of Lebanon Street Lighting on Grace Street

---

Chuck Gierman, Electrician for the Public Works Department inspected the Our Lady of Lebanon Street Lighting on North Grace Street on Thursday, December 14, 2006. The 7 day burn test has been complete on December 21, 2006, Bill Harvey has informed me that all light were in working order and has now been placed in the automatic mode.

The contractor has made all of the requested changes to the system and the system is acceptable to the Public Works Department.

KJS Acceptance of the Light System for Our Lady of Lebanon Church on North Grace Street 12-21-2006

*PERMIT # 04-1688*  
*→ BURN TEST PASSED*

*OK. 10.  
LITSTAY*

**To:** Eric Hoogerwerf, Com. Dev. Inspector  
**From:** Tom Czajka, Underground Utilities Supervisor  
**Date:** July 25, 2006  
**Subject:** Final walk through, OUR LADY OF LEBANON CHURCH  
North Grace Street

The Underground Utilities Division has completed it Final walk through of the Sewer and Water installation on this project. We have found that all the work meets with our specifications and requirements.

Thank you for your assistance



**OUR LADY  
OF LEBANON**  
JULY 2006



SCALE:  
1" = 50'

