

**RESOLUTION**

**R 89-04**

**RESOLUTION ACCEPTING  
PUBLIC WATERMAIN SYSTEM FOR THE  
JARED GALLERIA OF JEWELRY PHASE II DEVELOPMENT PROJECT  
LOCATED AT 2374 & 2378 FOUNTAIN SQUARE DR., LOMBARD, IL**

WHEREAS, the Private Engineering Services Division of the Village of Lombard has certified the completion of the public watermain system installed for the Jared Galleria of Jewelry Phase II development project, and has recommended said improvements be accepted; and

WHEREAS, the Corporate Authorities concur with said recommendation.

NOW, THEREFORE, BE IT RESOLVED BY THE PRESIDENT AND BOARD OF TRUSTEES OF THE VILLAGE OF LOMBARD, DU PAGE COUNTY, ILLINOIS, as follows:

SECTION 1: That the public improvements, as certified by the Private Engineering Services Division, and as set forth on the approved engineering plans for the public watermain system at the Jared Galleria of Jewelry Phase II development project, which consisted of a fire suppression line and two domestic water service lines, be and hereby is accepted and made part of the Village of Lombard's public utility system.

SECTION 2: That the stormwater detention facility (detention pond) and the on-site storm sewer system are to remain the responsibility of the property owner(s).

SECTION 3: That the fire protection service line and the domestic service lines from the valve and/or b-box to the building are to remain the responsibility of the property owner(s).


Adopted this 5th day of February, 2004.

Ayes: Trustees DeStephano, Tross, Koenig, Sebby, Florey, Soderstrom

Nays: None

Absent: None

Approved this 5th day of February, 2004.

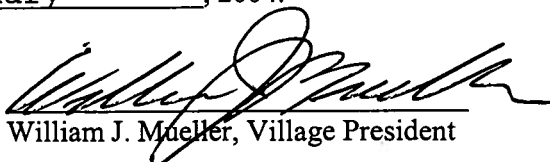  
William J. Mueller, Village President

ATTEST:


  
Barbara A. Johnson, Deputy Village Clerk

**ACCEPTANCE OF PUBLIC WATERMAIN SYSTEM  
CERTIFICATE OF COMPLETION  
JARED GALLERIA OF JEWELRY PHASE II DEVELOPMENT PROJECT  
2374 & 2378 Fountain Square Drive, Lombard, Illinois**


We, as representatives of the Village of Lombard, certify the public watermain system, installed for the "Jared Galleria of Jewelry Phase II" development project has been constructed substantially per plan and has passed all required testing.

We recommend acceptance by the Village President and the Board of Trustees of the Village of Lombard.

Recommended for acceptance:

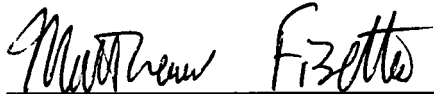

Matthew Fisette, Civil Engineer I  
Private Engineering Services Division

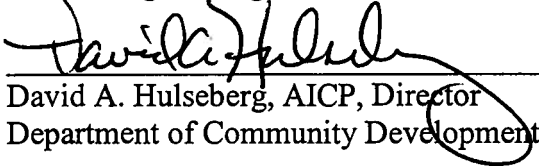


David A. Hulseberg, AICP, Director  
Department of Community Development




Stan Rickard, Director  
Department of Public Works

# JARED JEWELRY PHASE II

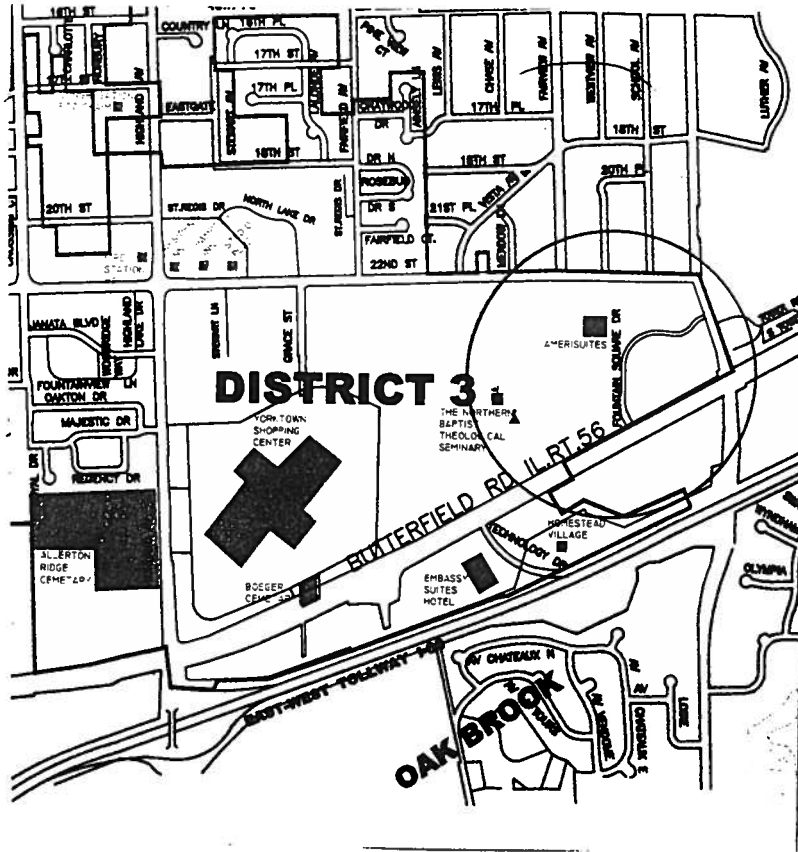

PHASE 2

SCALE: 1"=50'

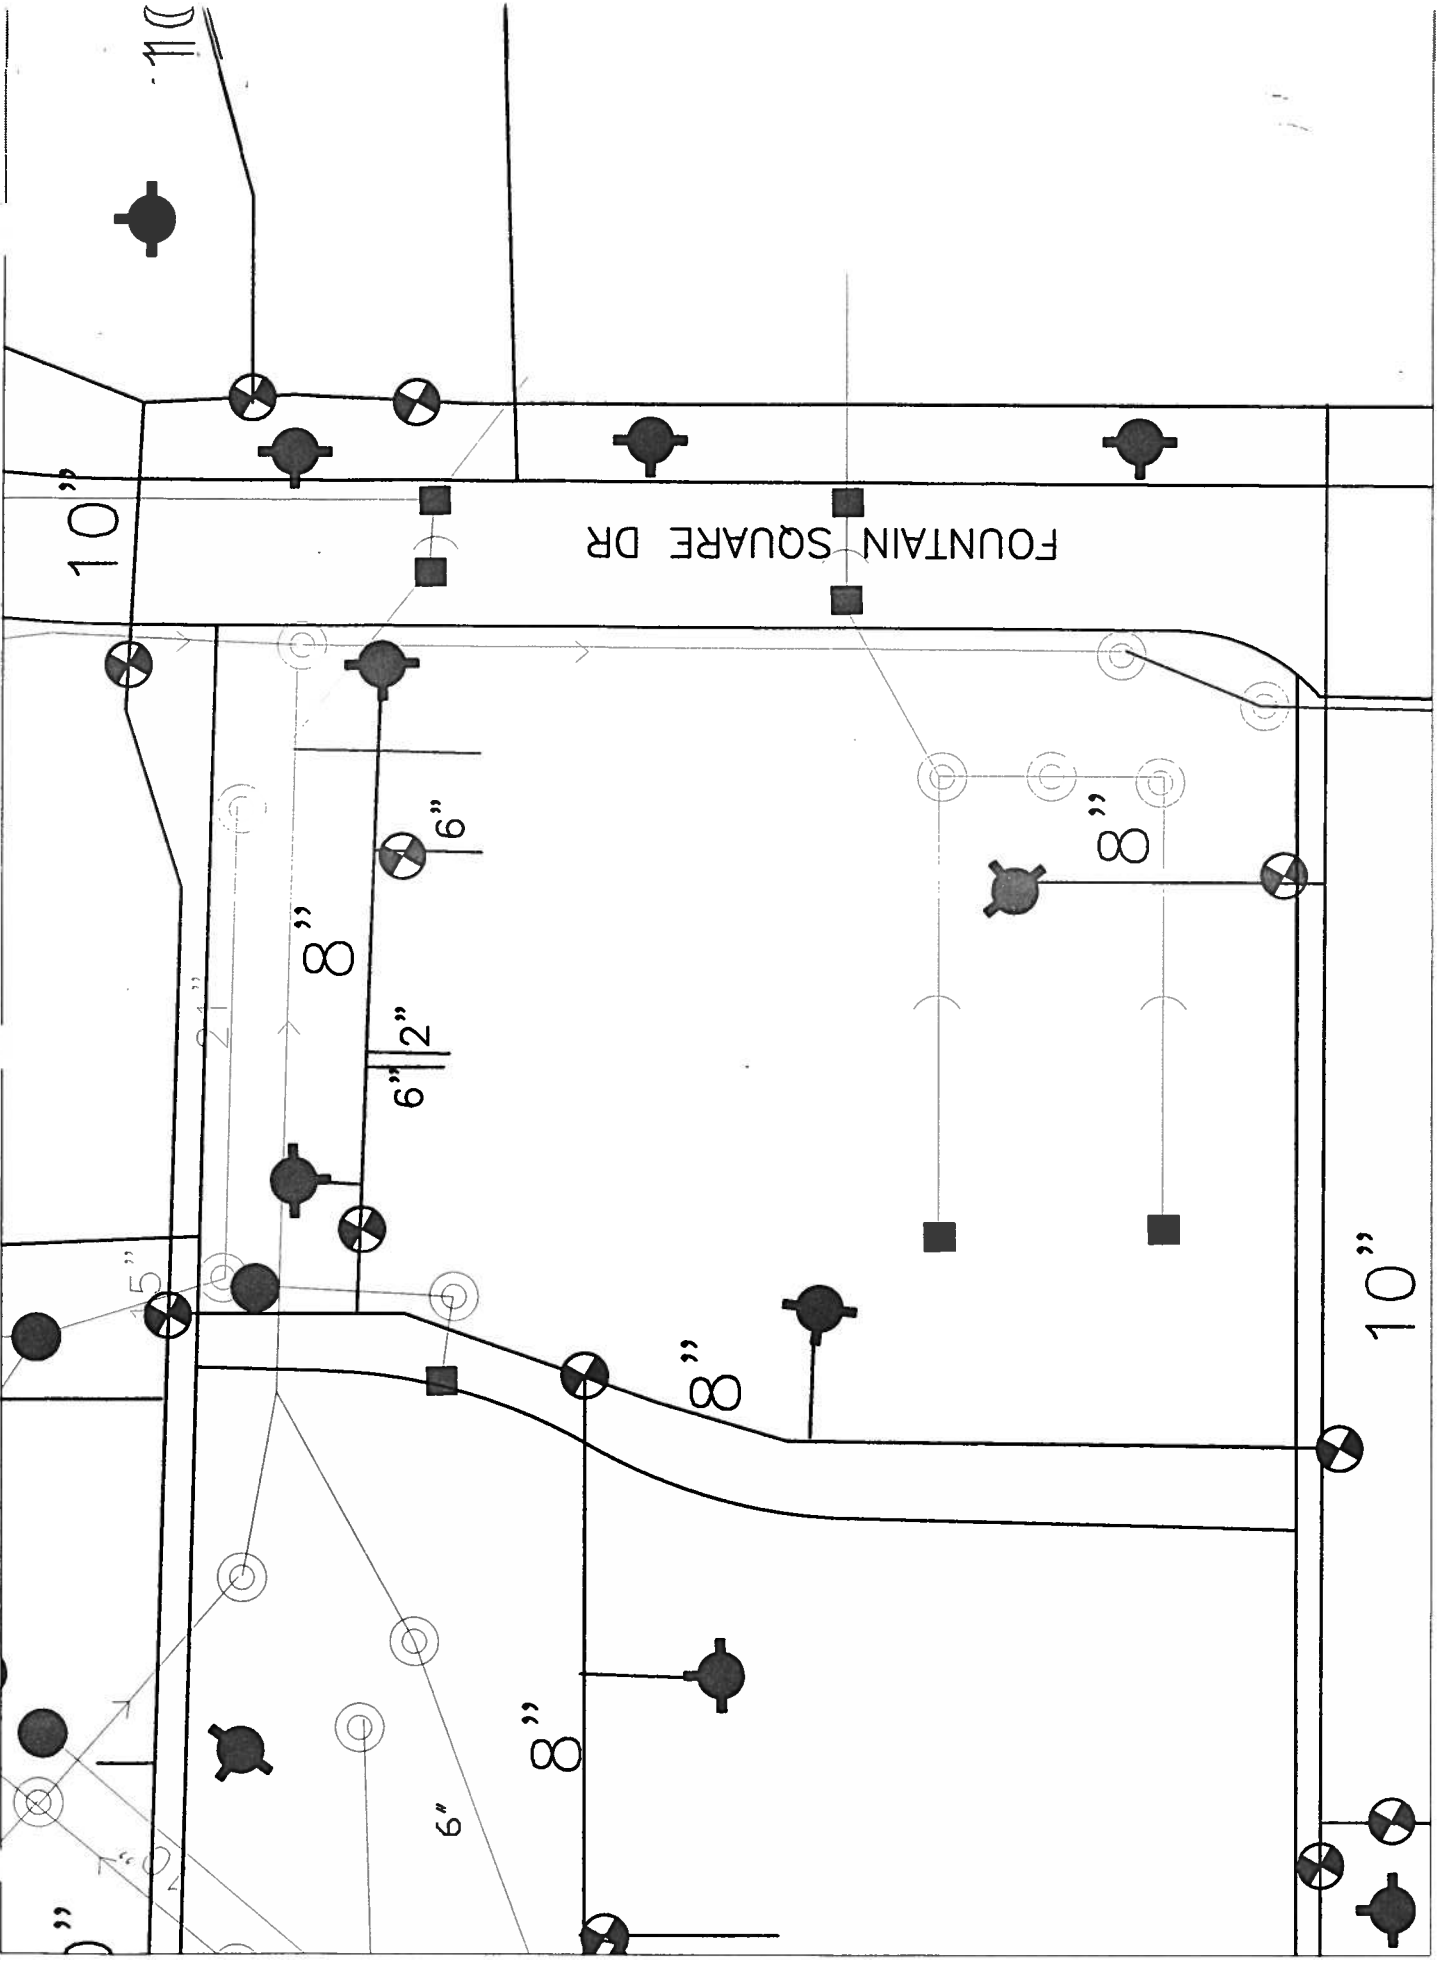

FOUNTAIN SQUARE DR

10"

10"

110

8"

6" | 2"

6"

8"


8"

8"

15"

21'

10"

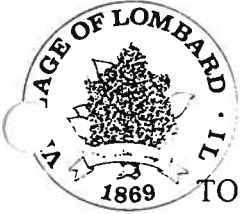

COMMUNITY DEVELOPMENT  
RECEIVED DEC - 9 2003

REQUEST FOR INFORMATION

TO:

- \_\_\_ Jerry Howell, Fire Marshal                      Date: 11/12/03
- X Tom Czajka, Underground Utilities Supervisor
- \_\_\_ Steve Kremske, Forestry, Street/Electrical Supervisor
- \_\_\_ Keith Surges, Operations Superintendent

PROJECT: JARED JEWELRY PHASE II (STARBUCKS/BAJA FRESH)

PLEASE HAVE THE FOLLOWING INSPECTED AND REPORT DEFICIENCIES.

- X FIRE HYDRANTS
- X WATER MAIN
- \_\_\_ SANITARY SEWER
- X STORM SEWER
- \_\_\_ PARKWAY TREES
- \_\_\_ STREET LIGHTS
- X B-BOXES
- \_\_\_ ROADWAY PATCH

ATTACHED:

- X AS-BUILTS
- \_\_\_ OTHER


COMMENTS: PLEASE INSPECT THE PROJECT AND REPORT ANY DEFICIENCIES BY NOVEMBER 26, 2003

REPLY TO Eric B. Hoyer  
PRIVATE ENGINEERING SERVICES

- X APPROVED
- \_\_\_ DENIED (PLEASE ATTACH DEFICIENCY COMMENTS)

SIGNED: Jim Syll

DATE: 12/7/03

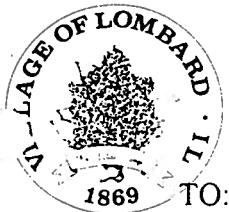

REQUEST FOR INFORMATION

TO:

- Jerry Howell, Fire Marshal      Date: 11/12/03
- Tom Czajka, Underground Utilities Supervisor
- Steve Kreams, Forestry, Street/Electrical Supervisor
- Keith Surges, Operations Superintendent

PROJECT: JARED JEWELRY PHASE II (STARBUCKS/BAJA FRESH)

PLEASE HAVE THE FOLLOWING INSPECTED AND REPORT DEFICIENCIES.

- FIRE HYDRANTS
- WATER MAIN
- SANITARY SEWER
- STORM SEWER
- PARKWAY TREES
- STREET LIGHTS
- B-BOX
- ROADWAY PATCH

ATTACHED:

- AS-BUILTS
- OTHER

COMMENTS: PLEASE INSPECT THE PROJECT AND REPORT ANY DEFICIENCIES BY NOVEMBER 26, 2003

REPLY TO Eric B. Honoway  
PRIVATE ENGINEERING SERVICES

APPROVED

DENIED (PLEASE ATTACH DEFICIENCY COMMENTS)

SIGNED: [Signature]

DATE: 12-1-03