

**RESOLUTION**  
**R 26 08**

**RESOLUTION ACCEPTING PUBLIC WATER MAIN AND FIRE HYDRANTS  
AT 342 E. NORTH AVENUE (THE OVERLOOK ON NORTH), IN LOMBARD,  
ILLINOIS**

WHEREAS, the Private Engineering Services Division of the Village of Lombard has certified the completion of the public water main and fire hydrants at 342 E. North Avenue (The Overlook on North), and has recommended that said improvements be accepted; and

WHEREAS, the Corporate Authorities concur with said recommendation.

NOW, THEREFORE, BE IT RESOLVED BY THE PRESIDENT AND BOARD OF TRUSTEES OF THE VILLAGE OF LOMBARD, DU PAGE COUNTY, ILLINOIS, AS FOLLOWS:

SECTION 1: That the public improvements, as certified by the Private Engineering Services Division and as set forth on the approved engineering plans for the public water main and fire hydrants at 342 E. North Avenue (The Overlook on North), be and hereby are accepted for ownership by the Village of Lombard.

SECTION 2: That the on-site sanitary sewer, 2-inch water service and 6-inch fire suppression mains, and storm sewer are to remain the responsibility of the property owner.


Adopted this 9<sup>th</sup> day of August, 2007.

Ayes: Trustees Gron, Tross, O'Brien, Moreau, Fitpatrick

Nays: None

Absent: Trustee Soderstrom

Approved this 9th day of August , 2007.

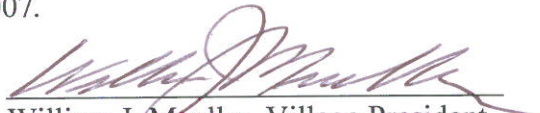  
William J. Mueller, Village President

ATTEST:

  
Brigitte O'Brien, Village Clerk



**CERTIFICATE OF COMPLETION OF PUBLIC WATER MAIN AND FIRE  
HYDRANTS AT 342 E. NORTH AVENUE (THE OVERLOOK ON NORTH), IN  
LOMBARD, ILLINOIS**

We, as representatives of the Village of Lombard, certify that the public water main and fire hydrants at 342 E. North Avenue (The Overlook on North) have been constructed substantially per plan and have passed all required tests.

We recommend acceptance by the Village President and the Board of Trustees of the Village of Lombard.

Recommended for acceptance:

A handwritten signature in black ink, appearing to read "Nick Hatfield", written over a horizontal line.

Nick Hatfield, PE, Development Engineer  
Private Engineering Services Division

A large, stylized handwritten signature in black ink, appearing to read "David A. Hulseberg", written over a horizontal line.


David A. Hulseberg, AICP,  
Assistant Village Manager  
Director Department of Community Development

A handwritten signature in black ink, appearing to read "Wesley B. Anderson", written over a horizontal line.

Wesley B. Anderson, PE, Director  
Department of Public Works



# THE OVERLOOK ON NORTH AVENUE

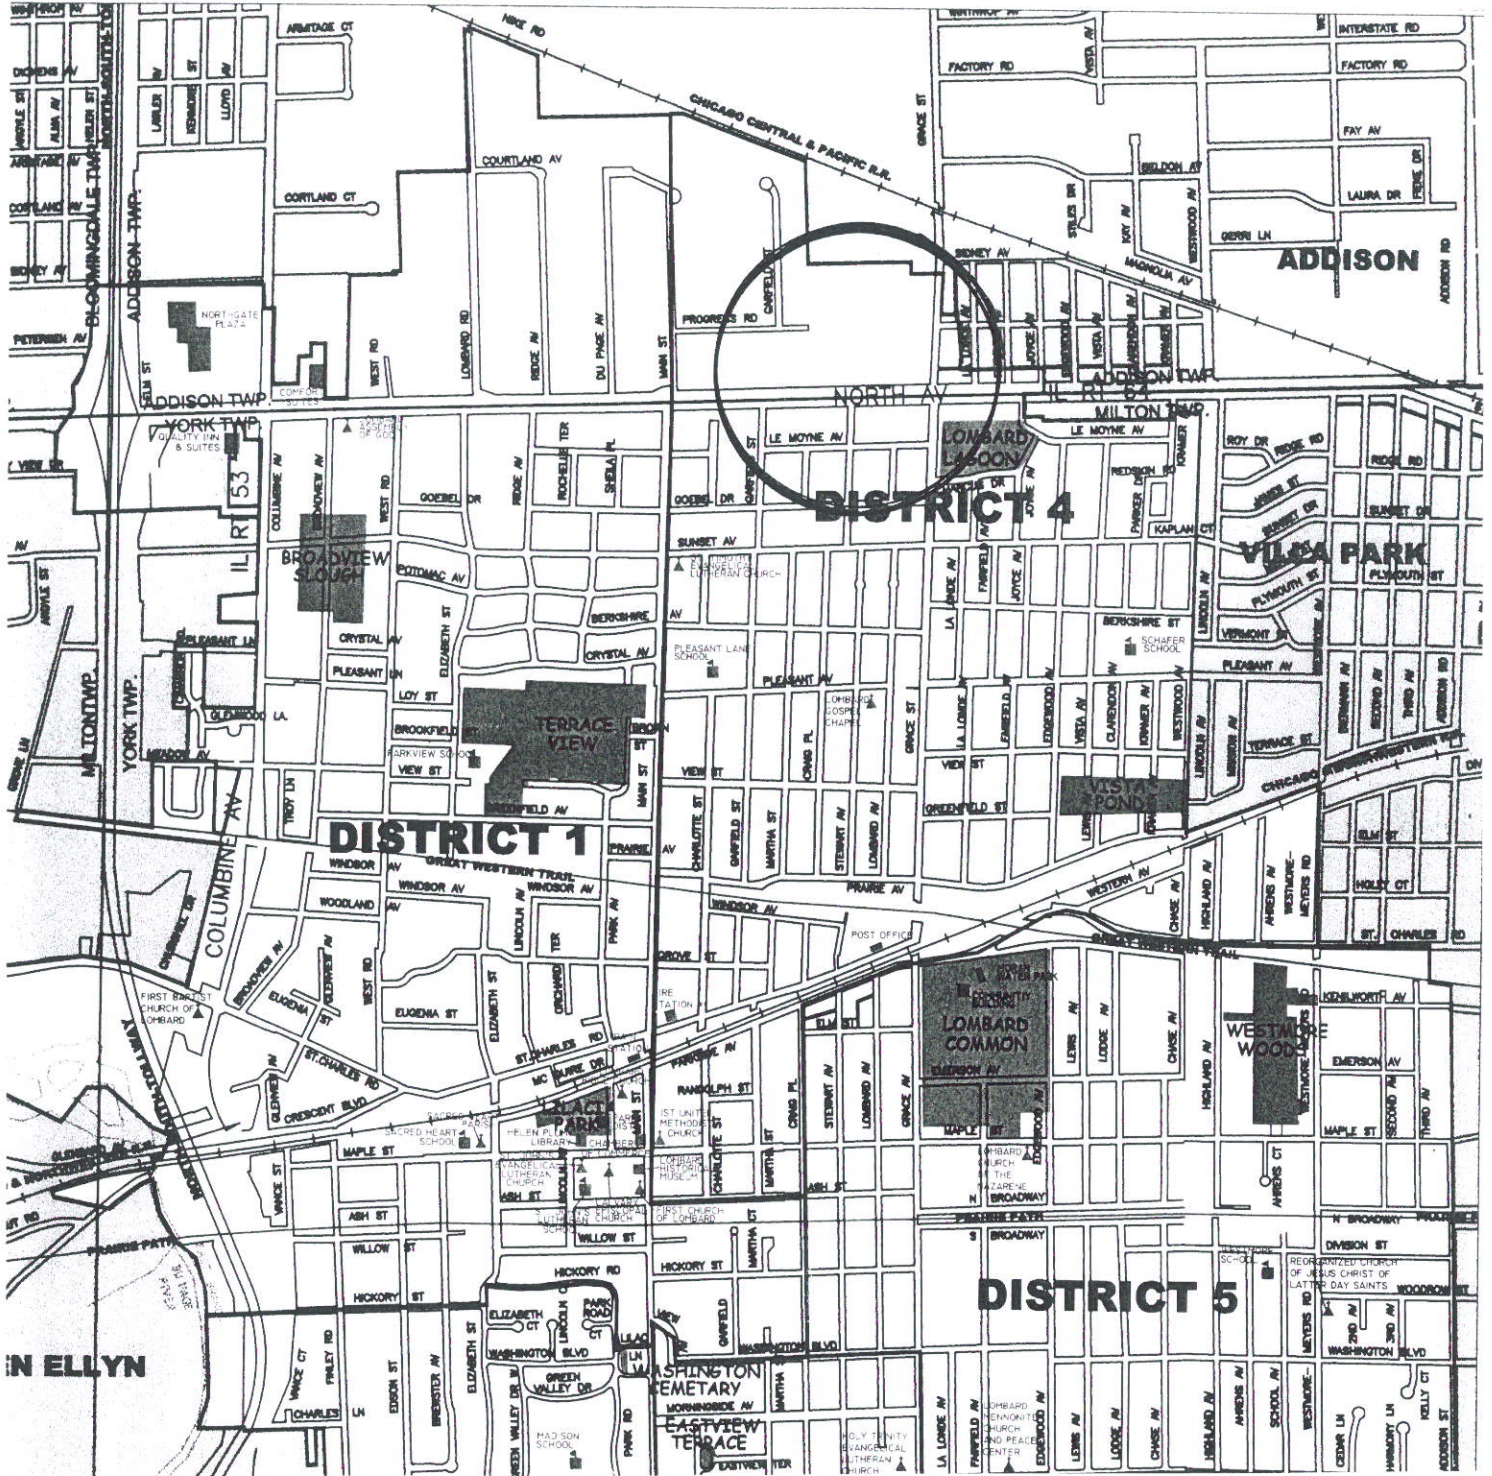

240


350

350

VAC

342

8" W

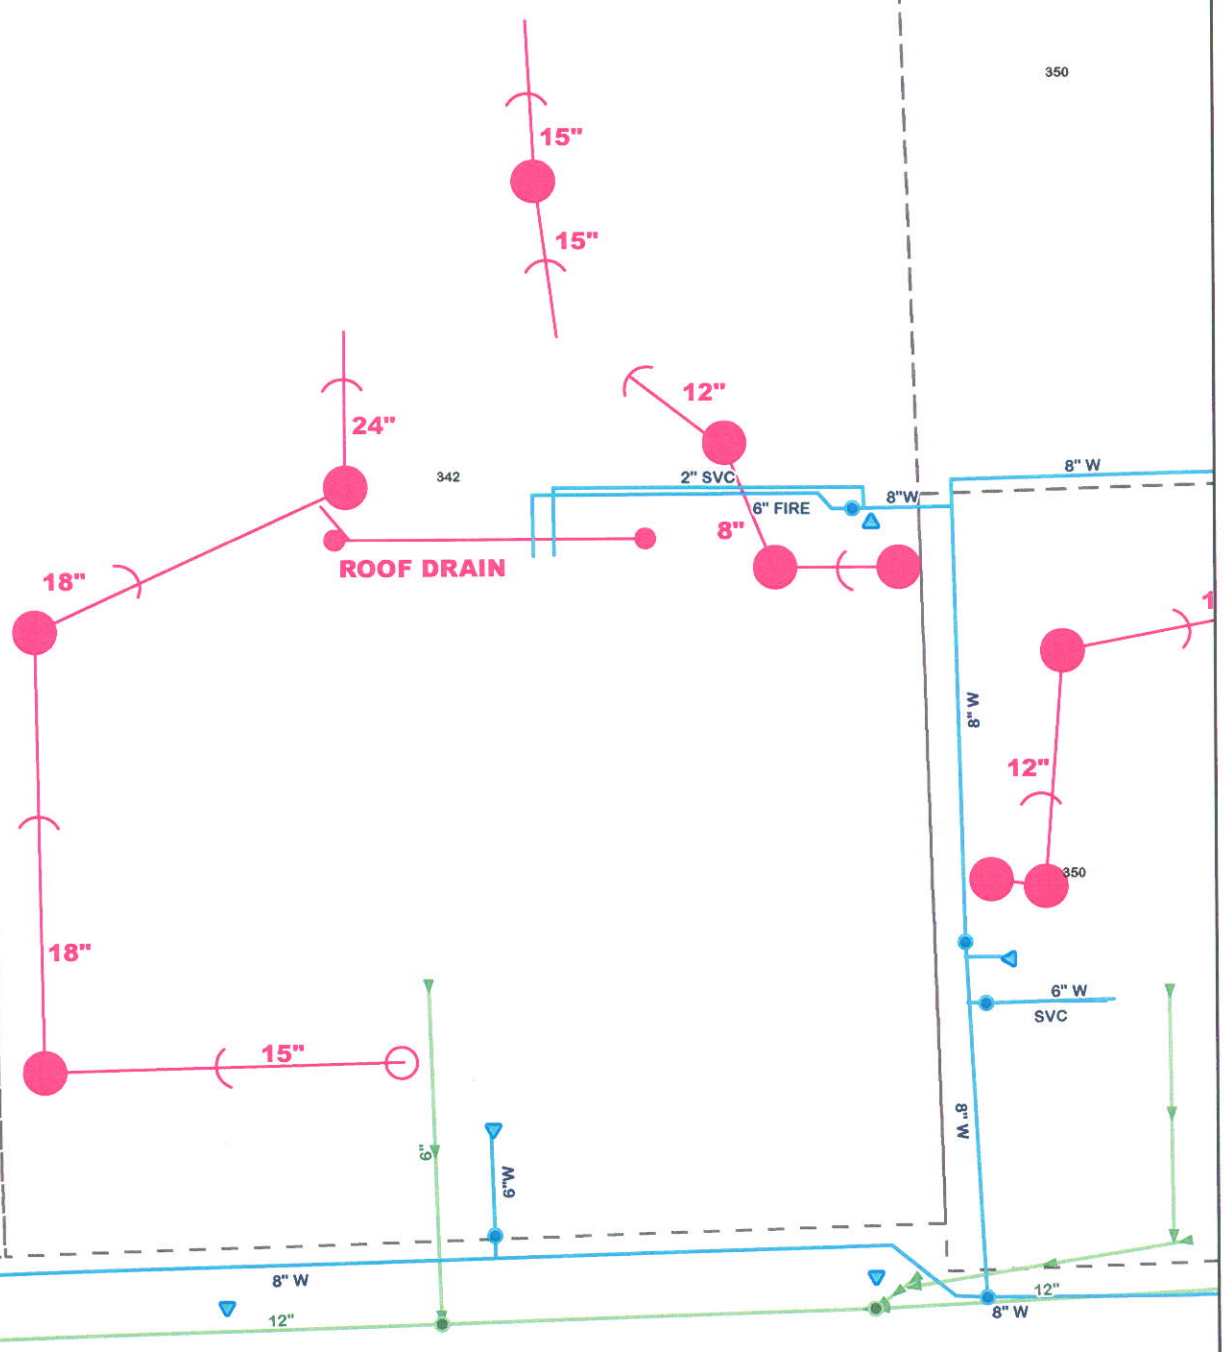

18"

24"

15"

15"

12"

2" SVC

6" FIRE

8"

8" W

18"

ROOF DRAIN

18"

15"

12"

350

8" W

6" W

SVC

6"

6" W

M.A.B

8" W

12"

8" W

12"

THE OVERLOOK  
ON NORTH



342 E. North Av

SCALE:  
1" = 60'

NORTH AV