

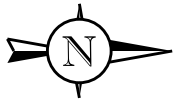


Exhibit A - Proposed Striping Modifications

Legistar: 220349

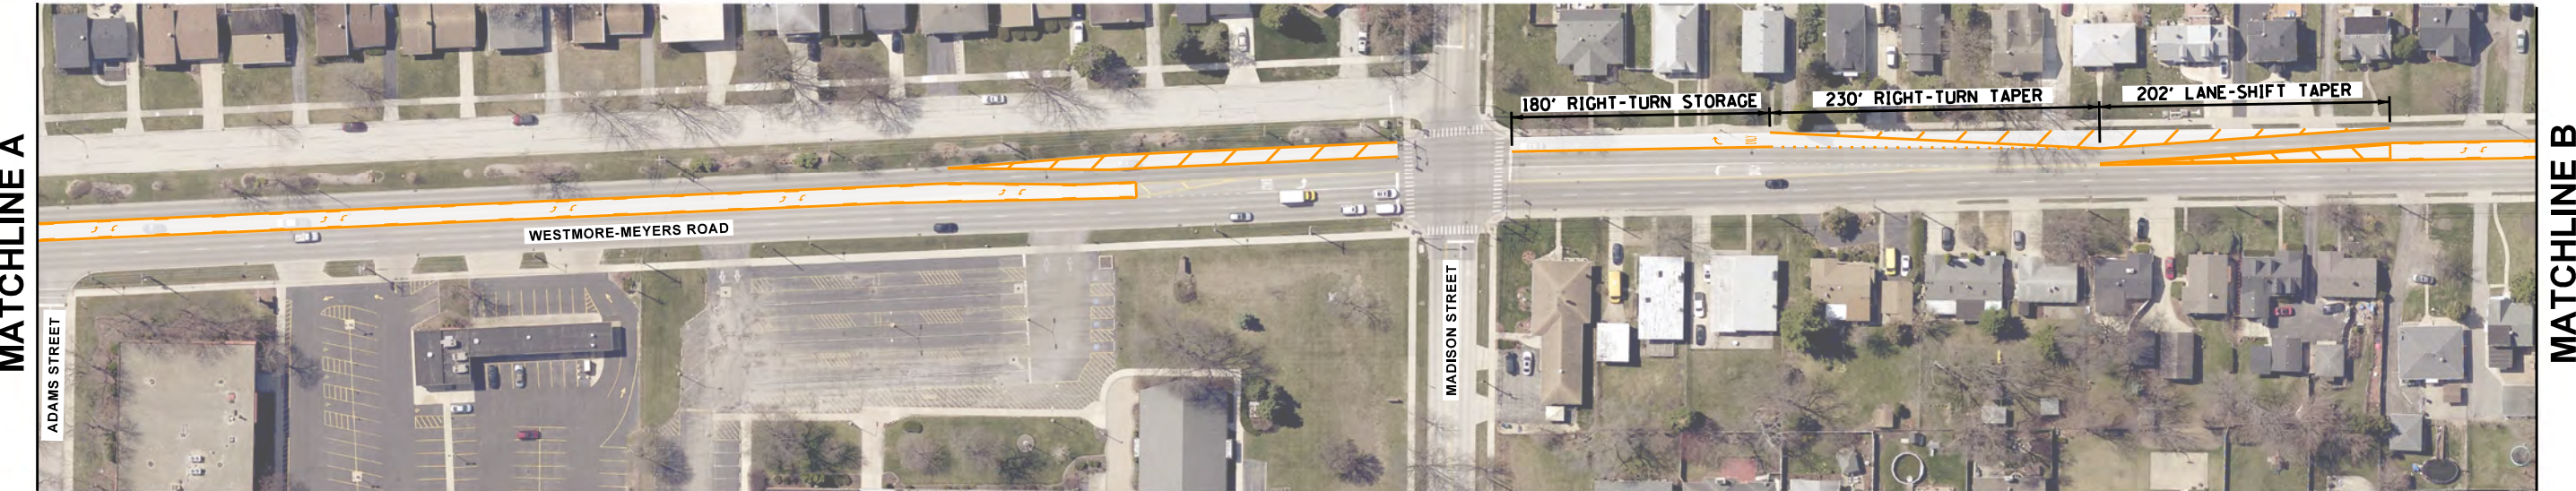

SCALE: 1" = 120'

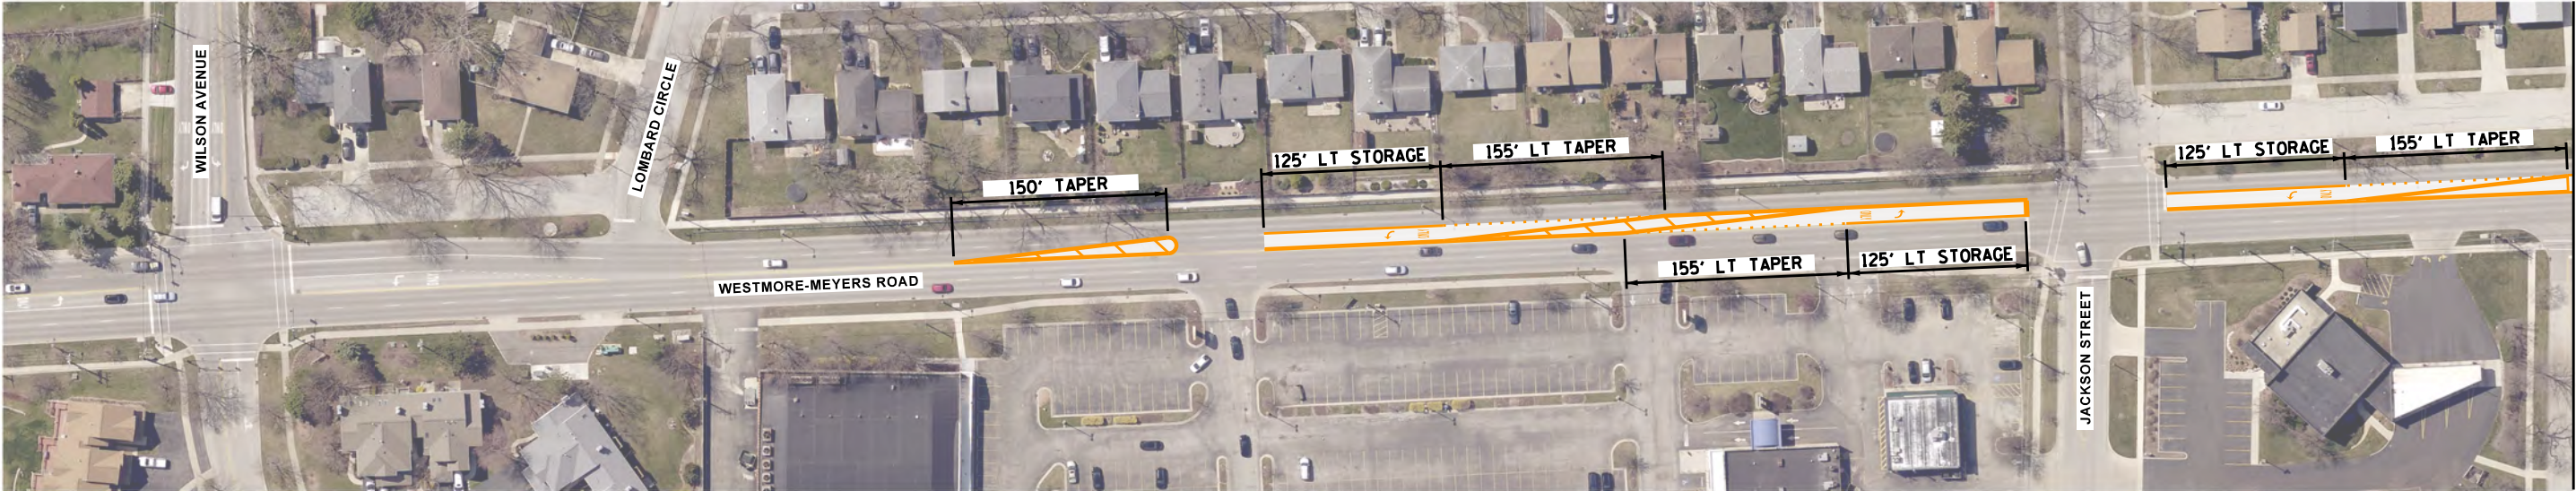

MATCHLINE B




MATCHLINE C




SCALE: 1" = 120'

MATCHLINE C

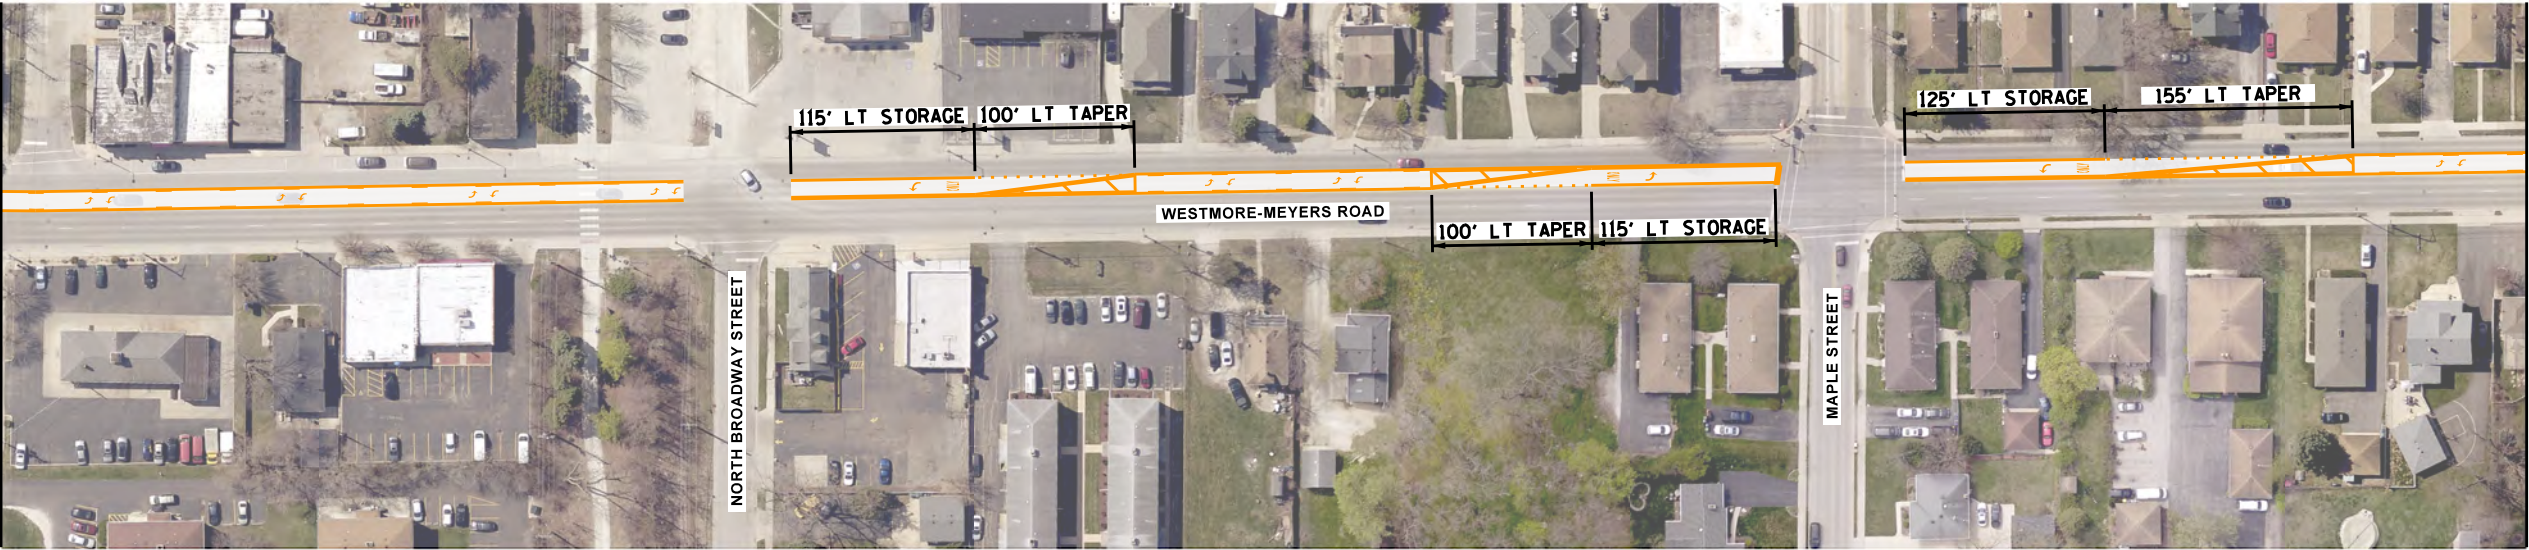

MATCHLINE D

MATCHLINE D

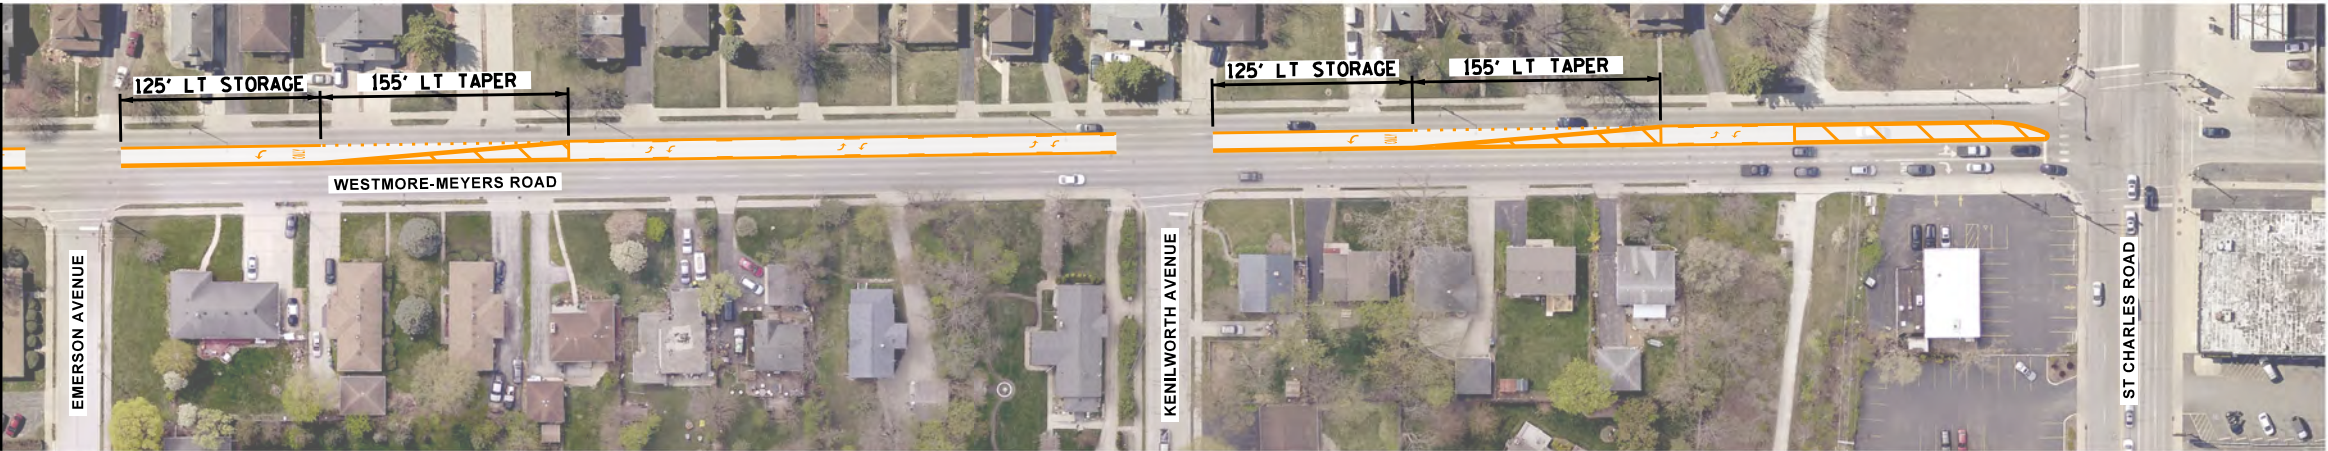

WESTMORE-MEYERS ROAD
TRAFFIC EVALUATION
LOMBARD, ILLINOIS

WESTMORE-MEYERS STRIPING MODIFICATIONS