
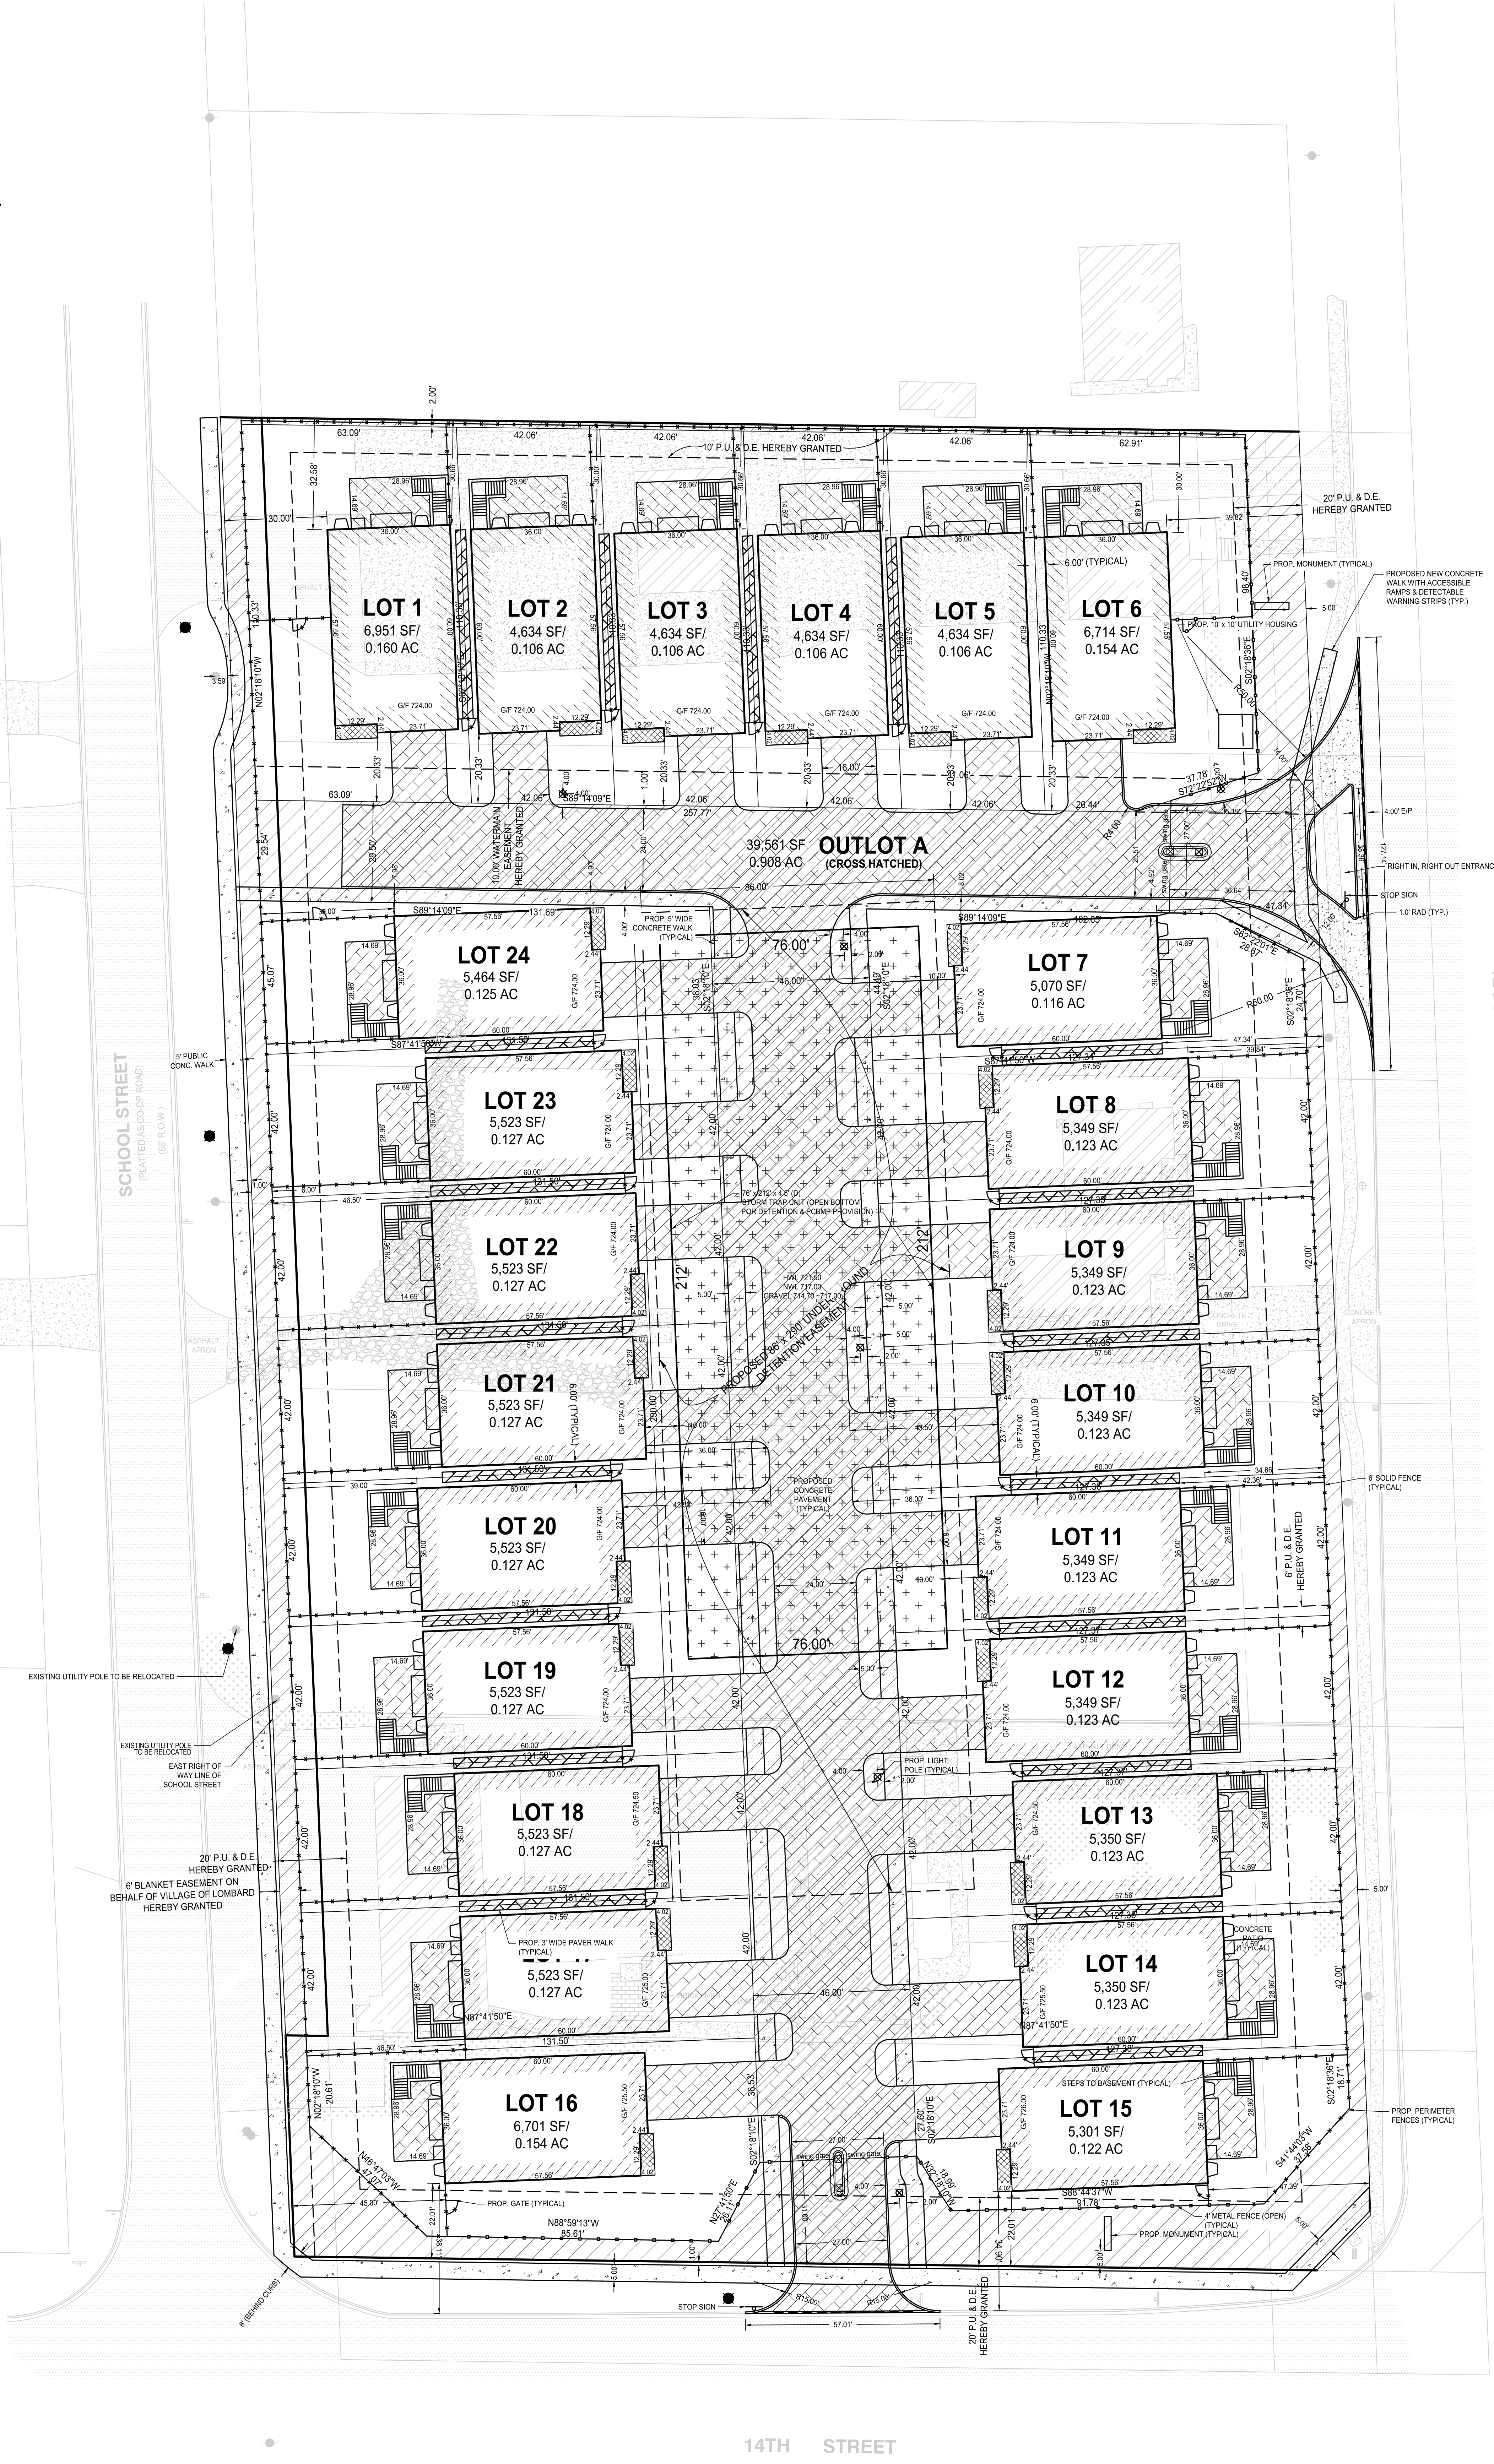


PLANNED DEVELOPMENT SITE PLAN

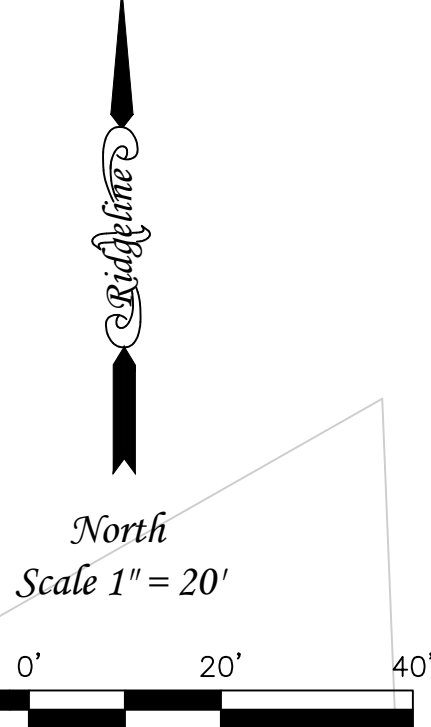

MEYERS ROAD (PLATTED AS MEYER ROAD)
COUNTY HWY. 25
(65' APPARENT R.O.W.)