

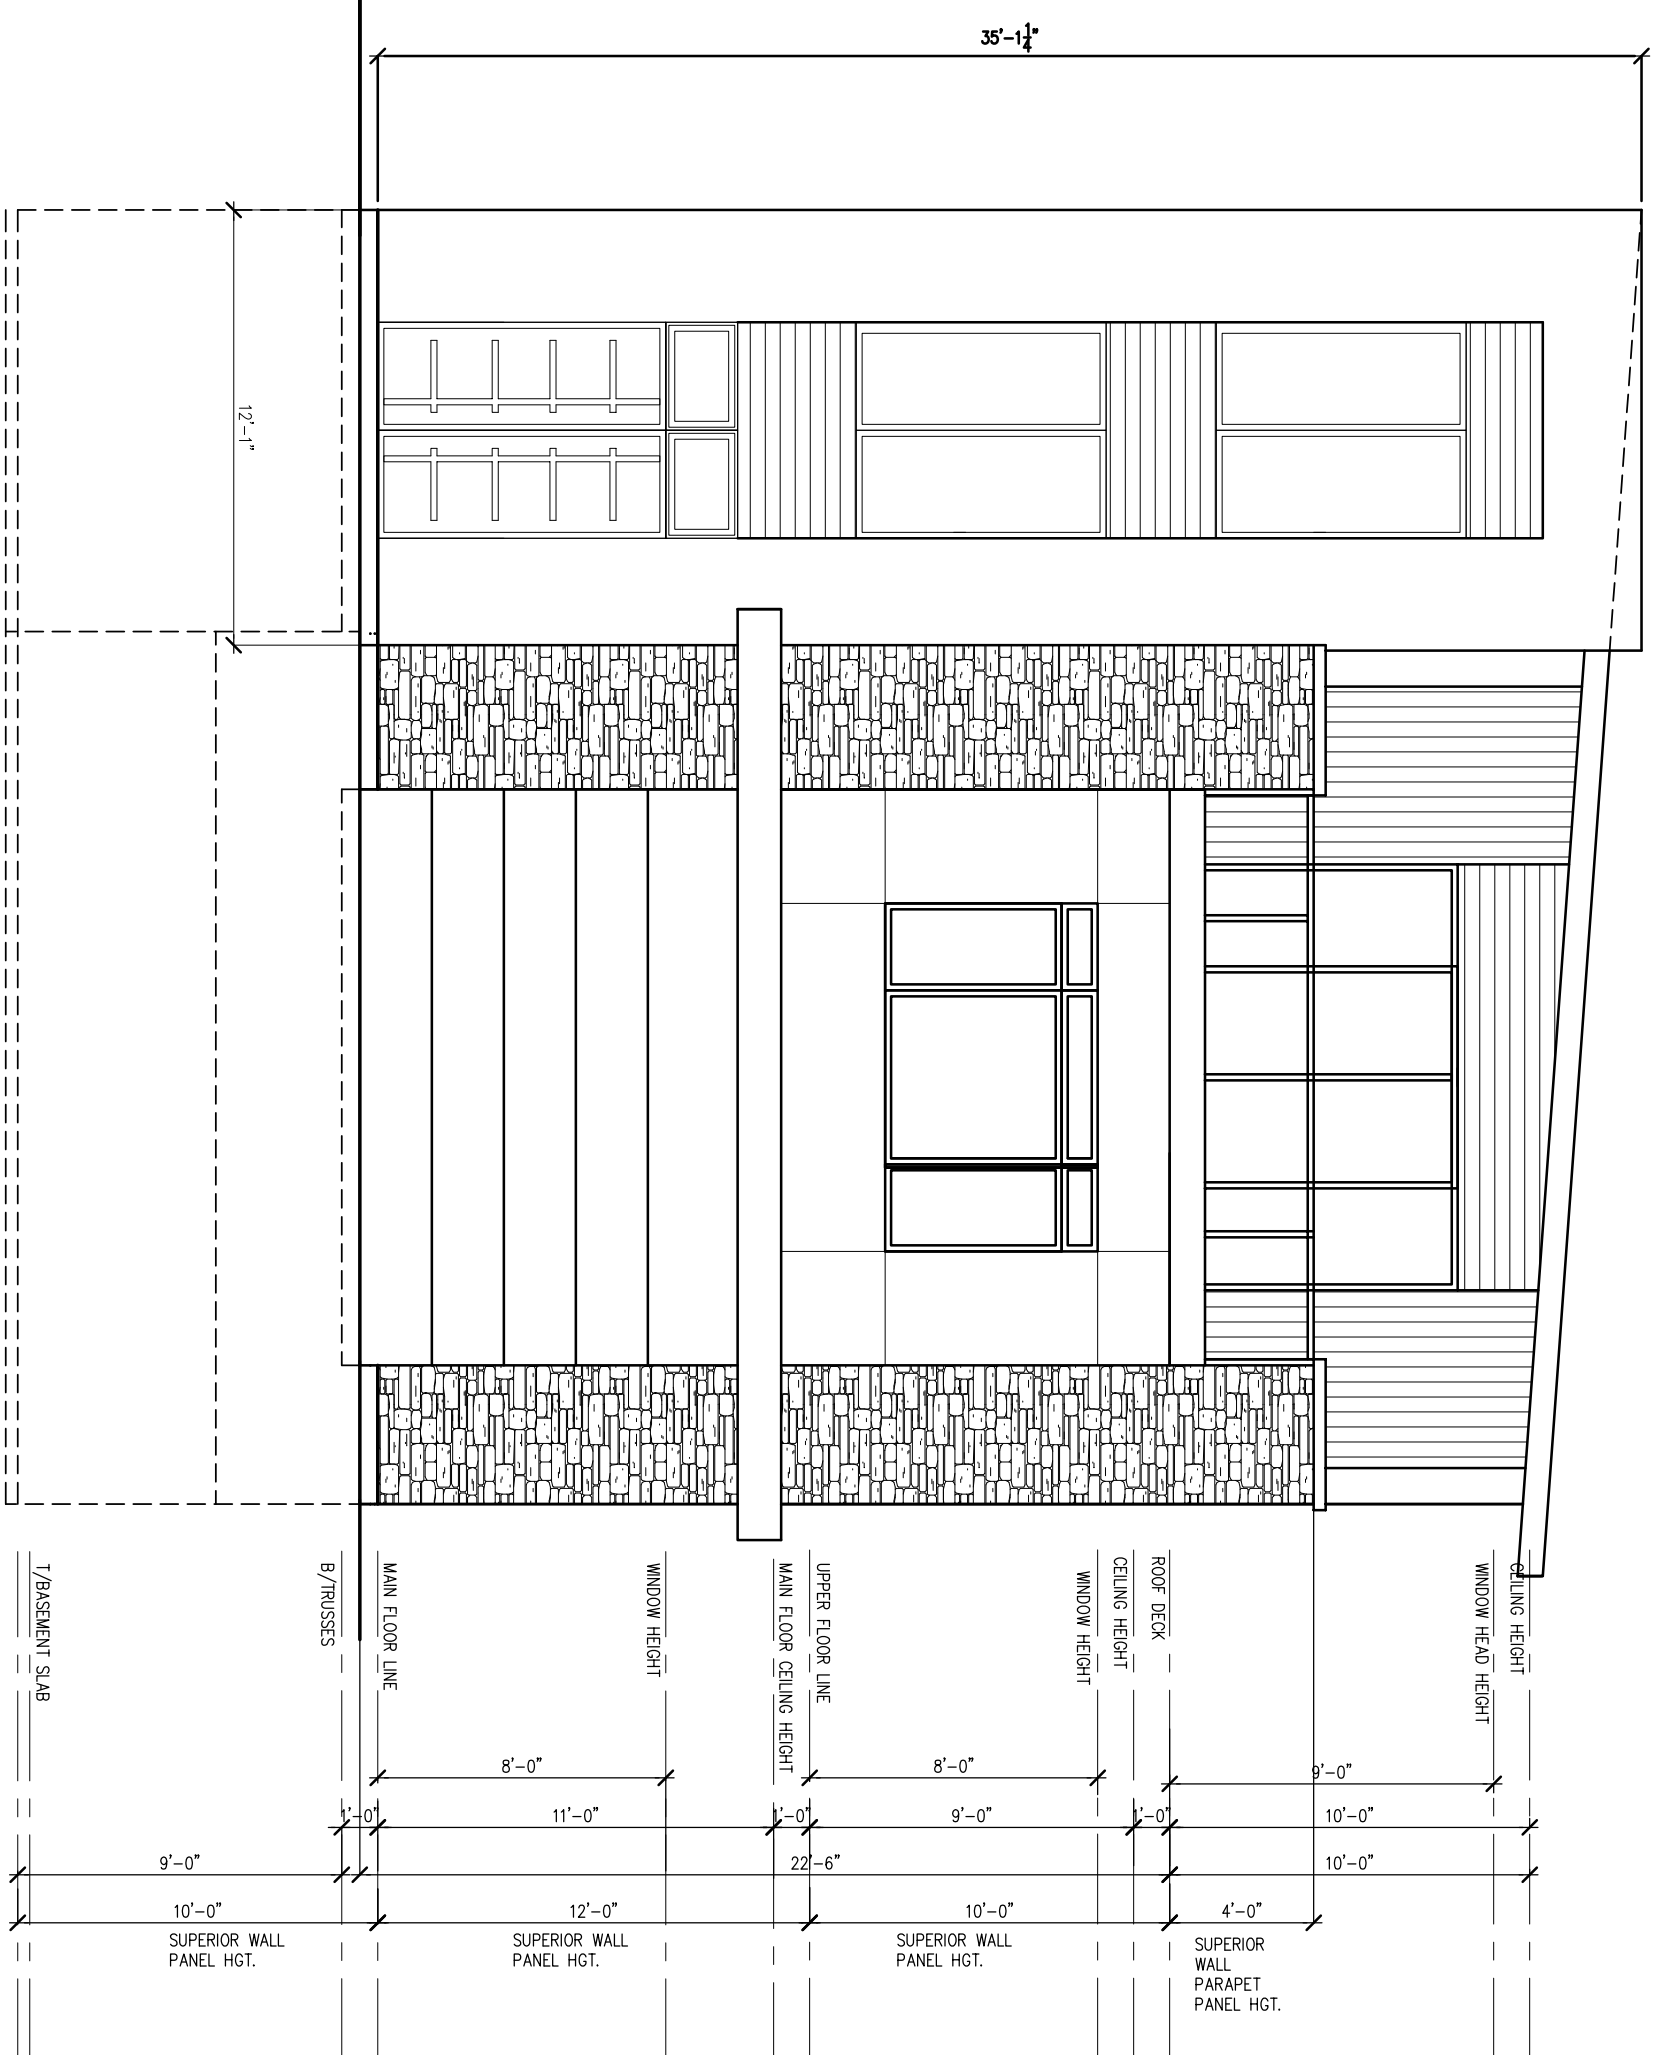
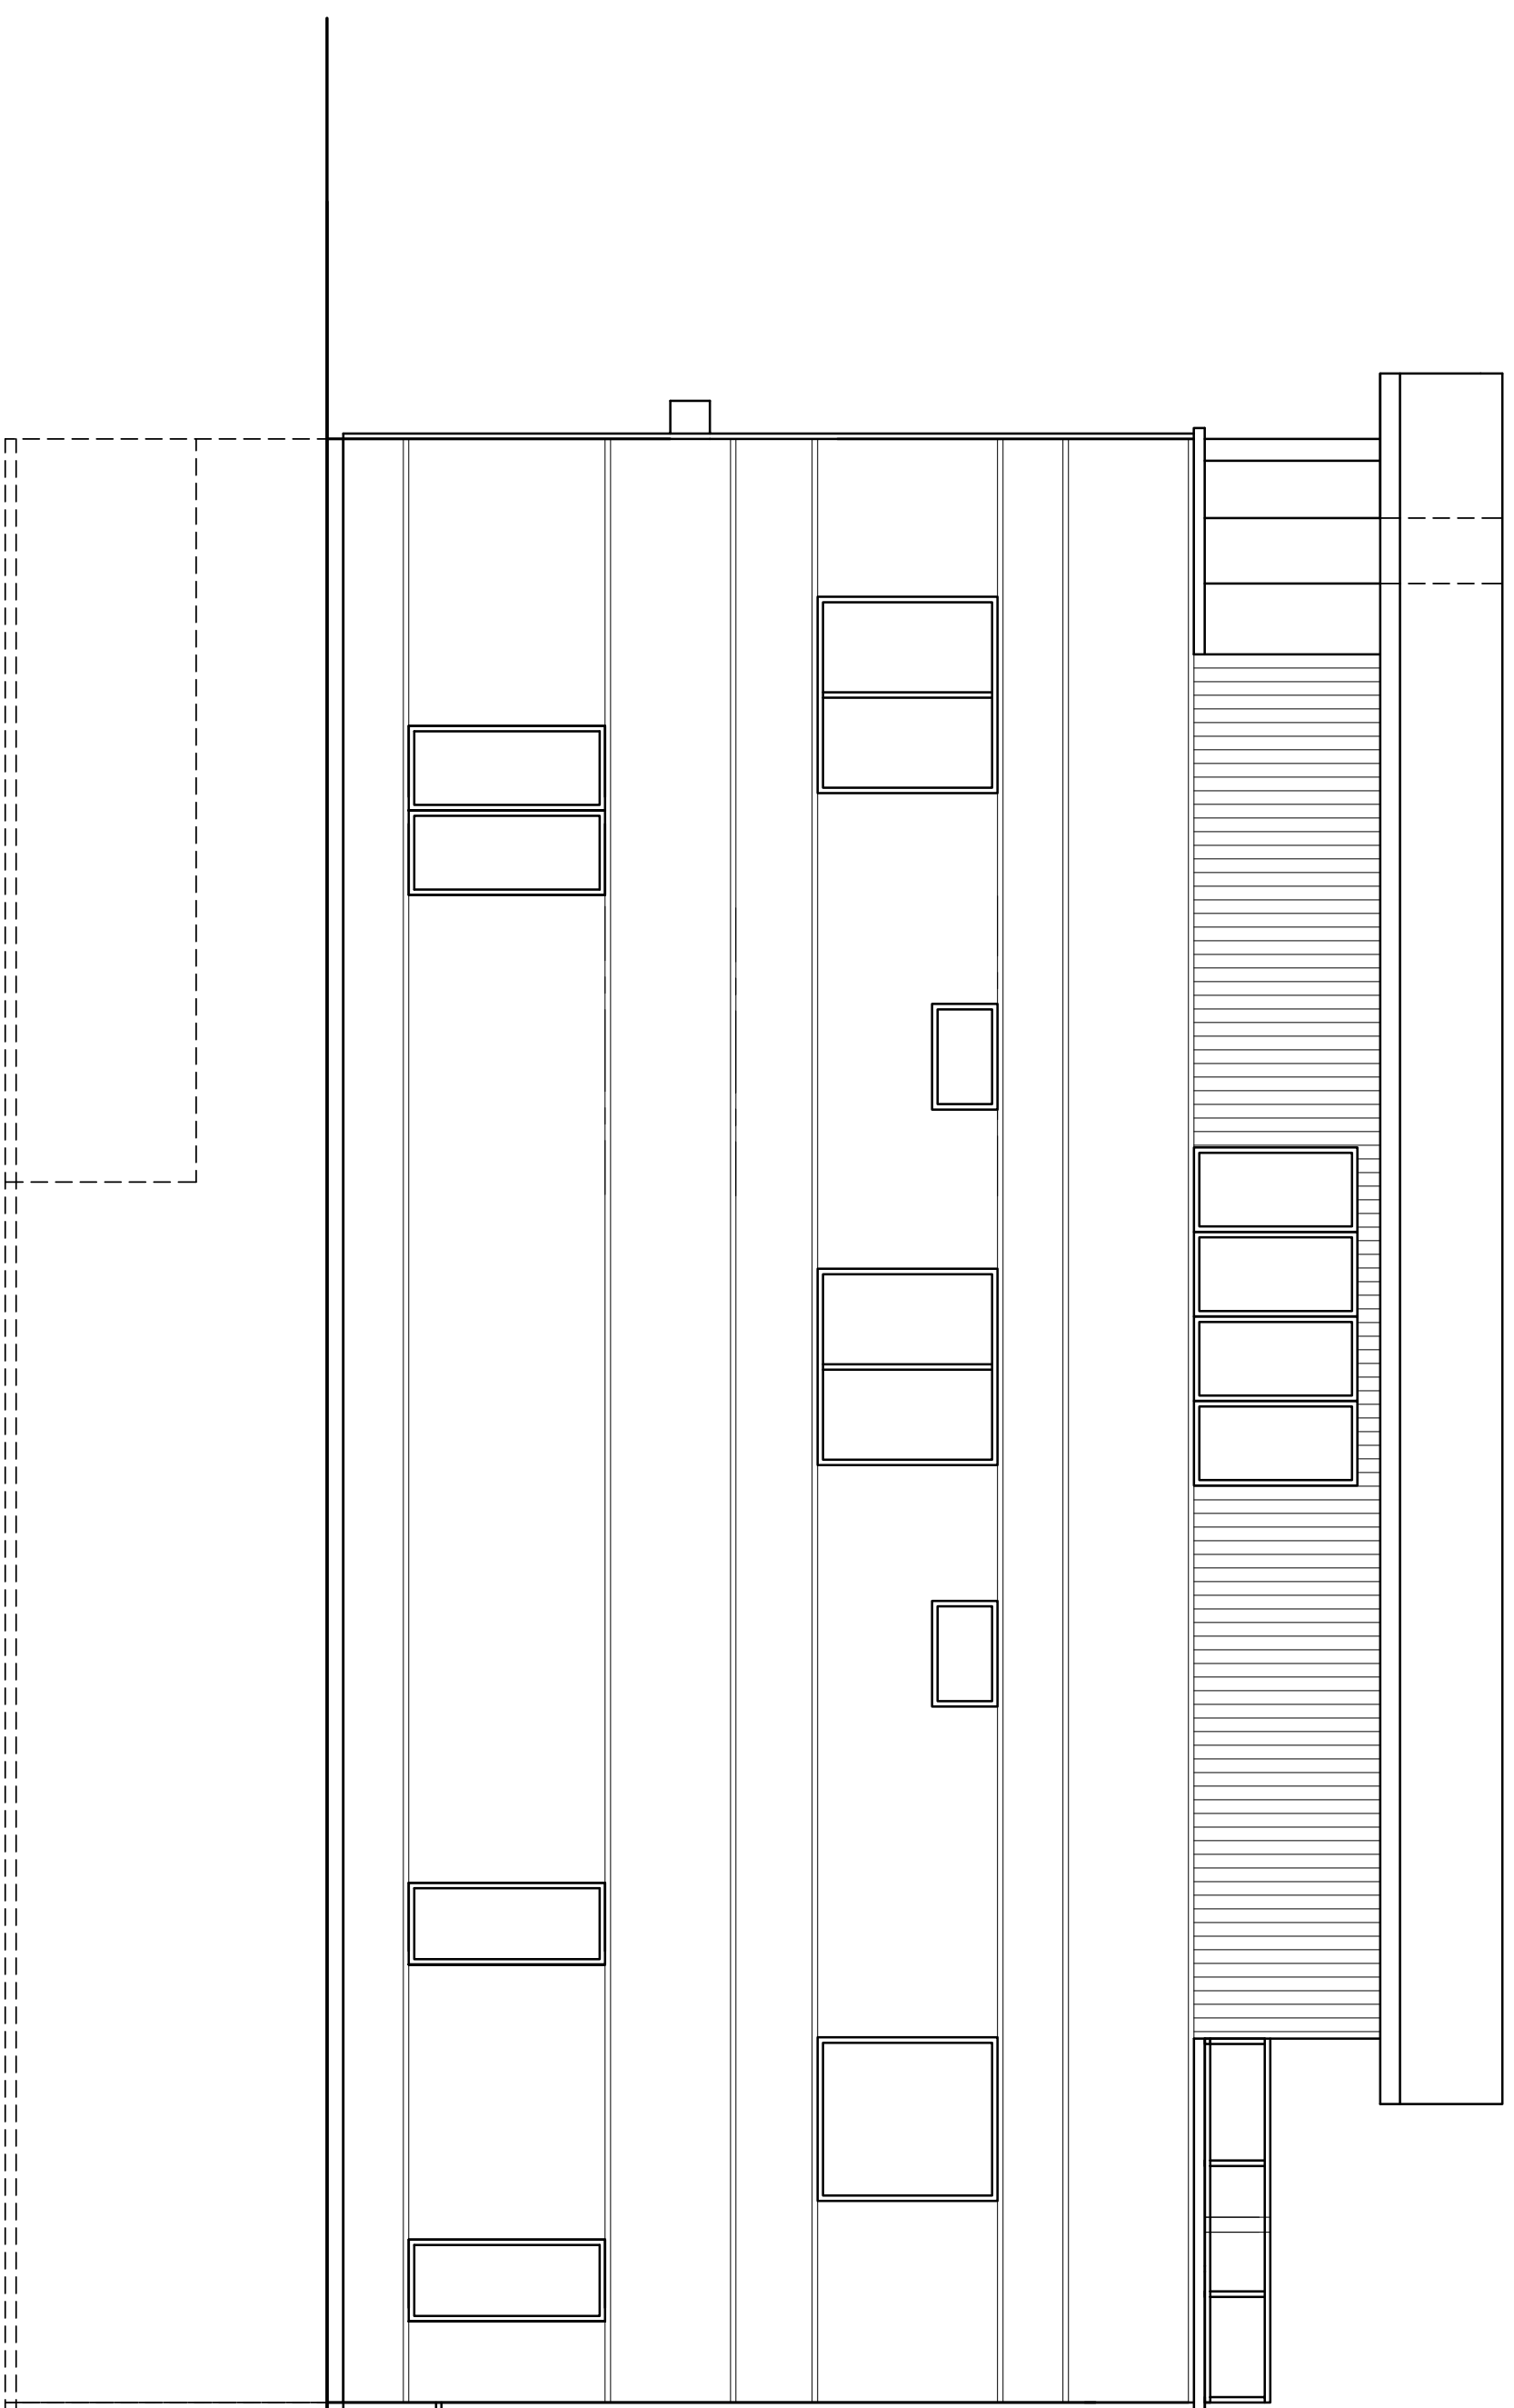


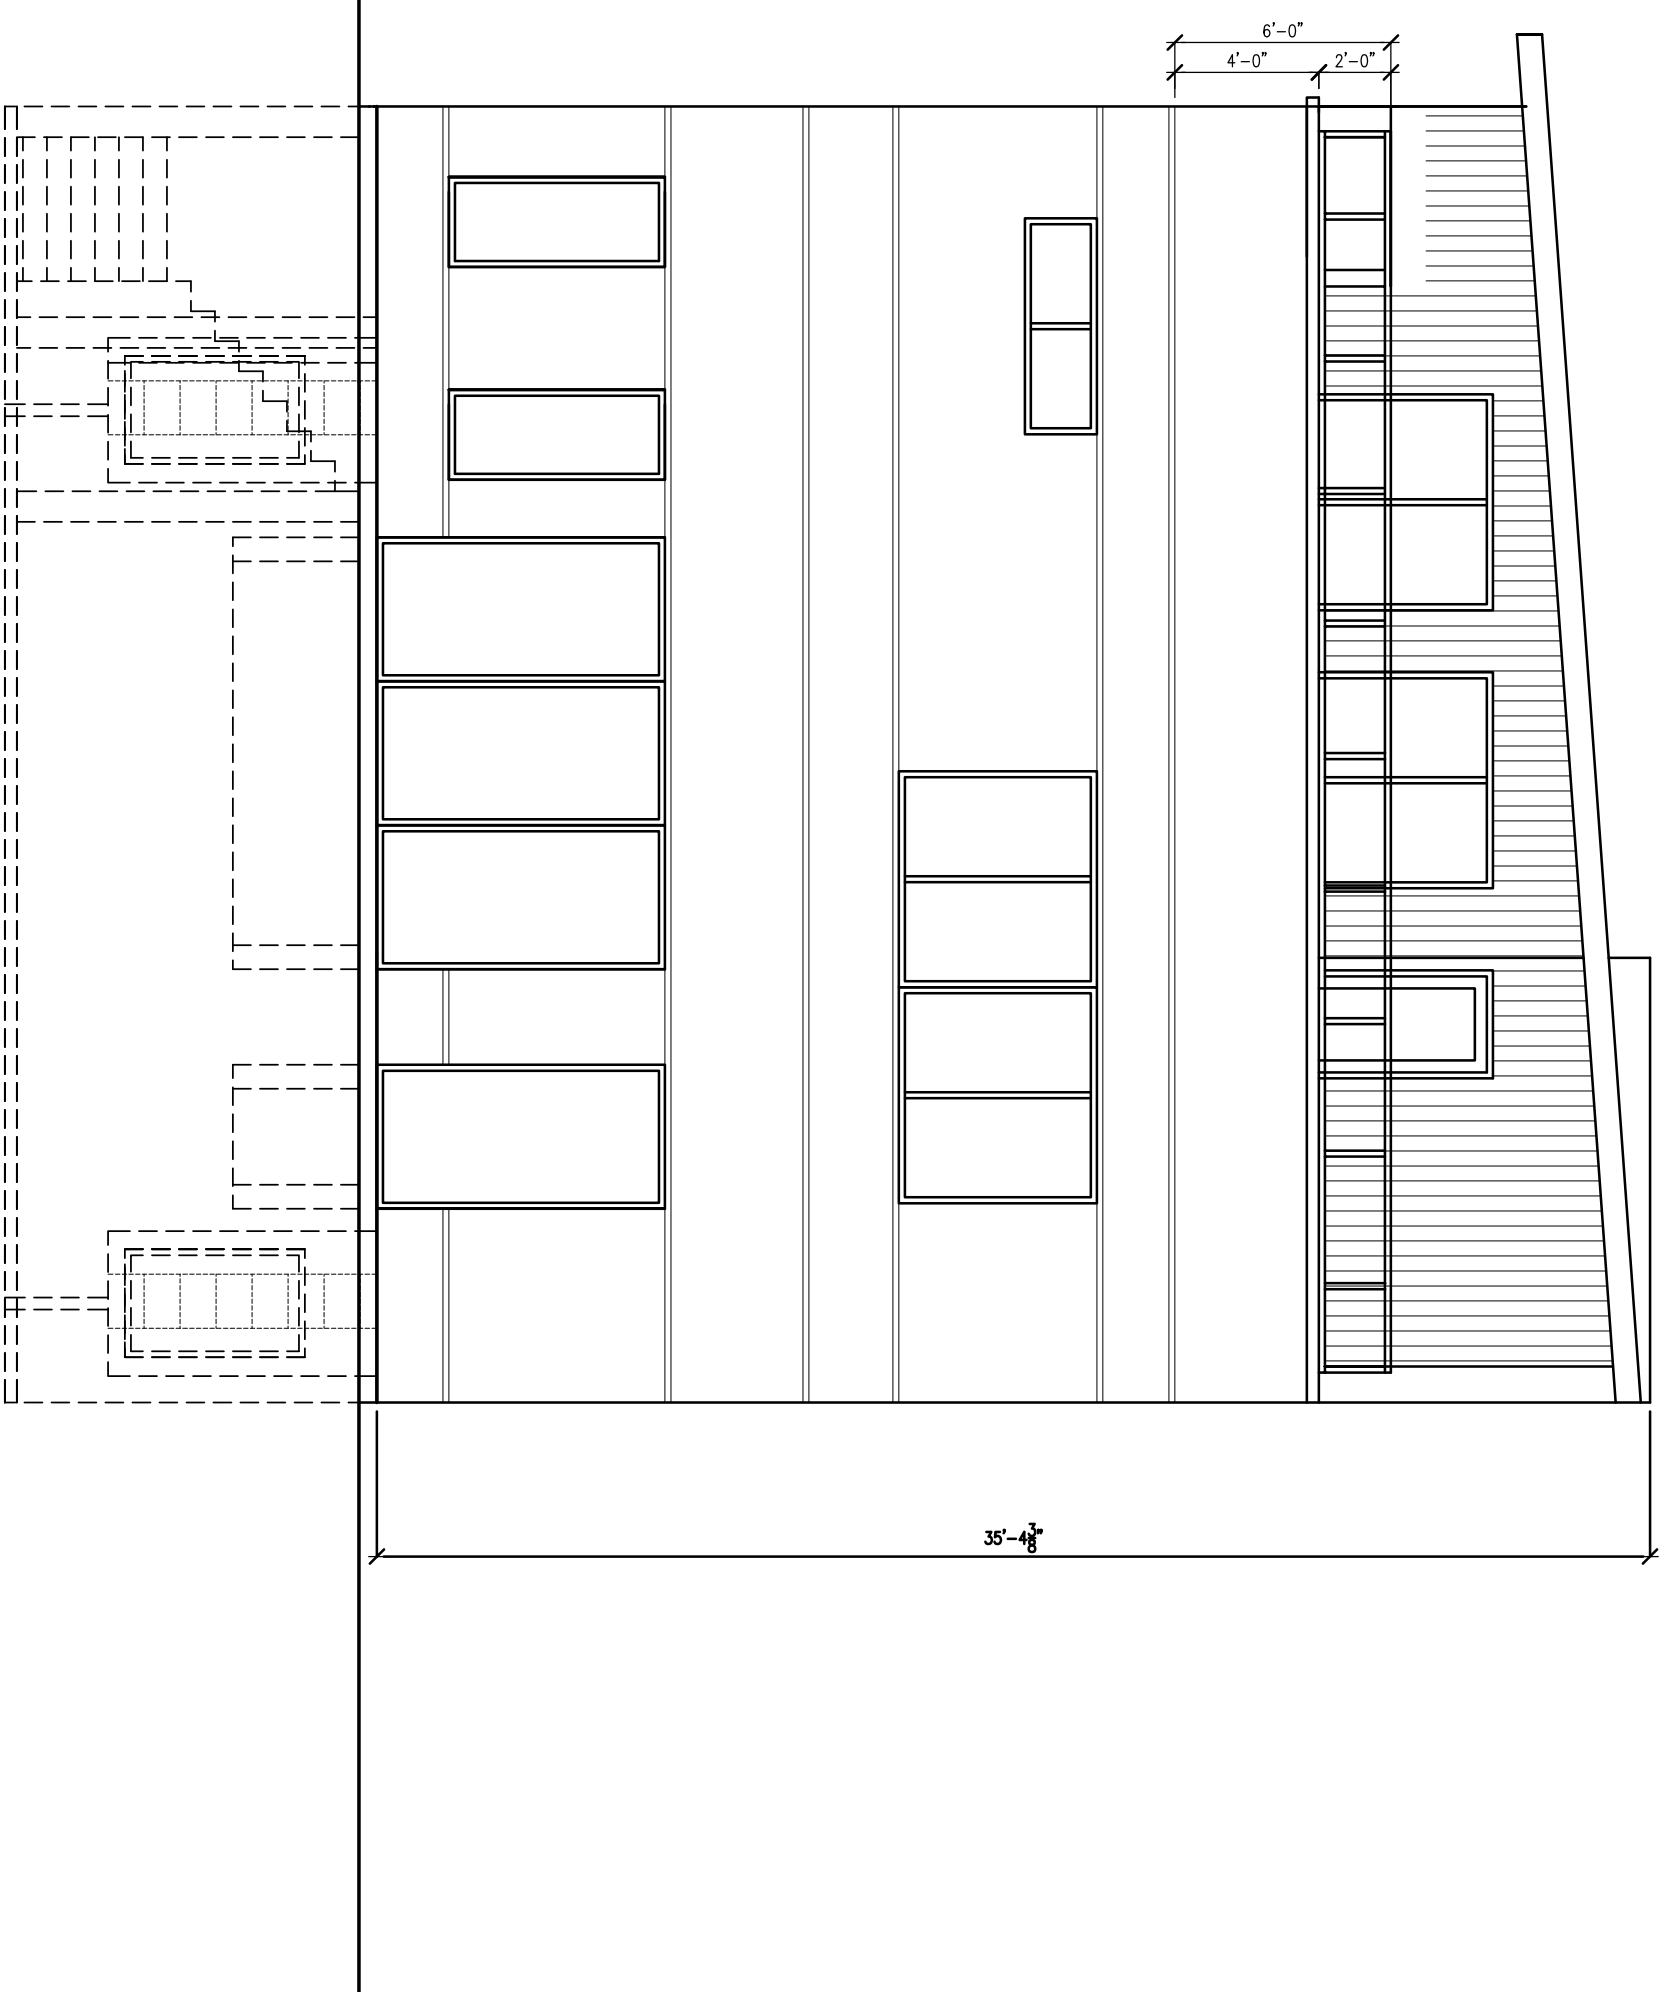

© COPYRIGHT 2016
JAKI - BRANDS ARCHITECTS, LTD.
ALL RIGHTS RESERVED. NO PART OF
THIS DRAWING MAY BE REPRODUCED IN ANY WAY
OR USED FOR ANY MEANS WITHOUT WRITTEN PERMISSION
FROM JAKI BRANDS ARCHITECTS, LTD.

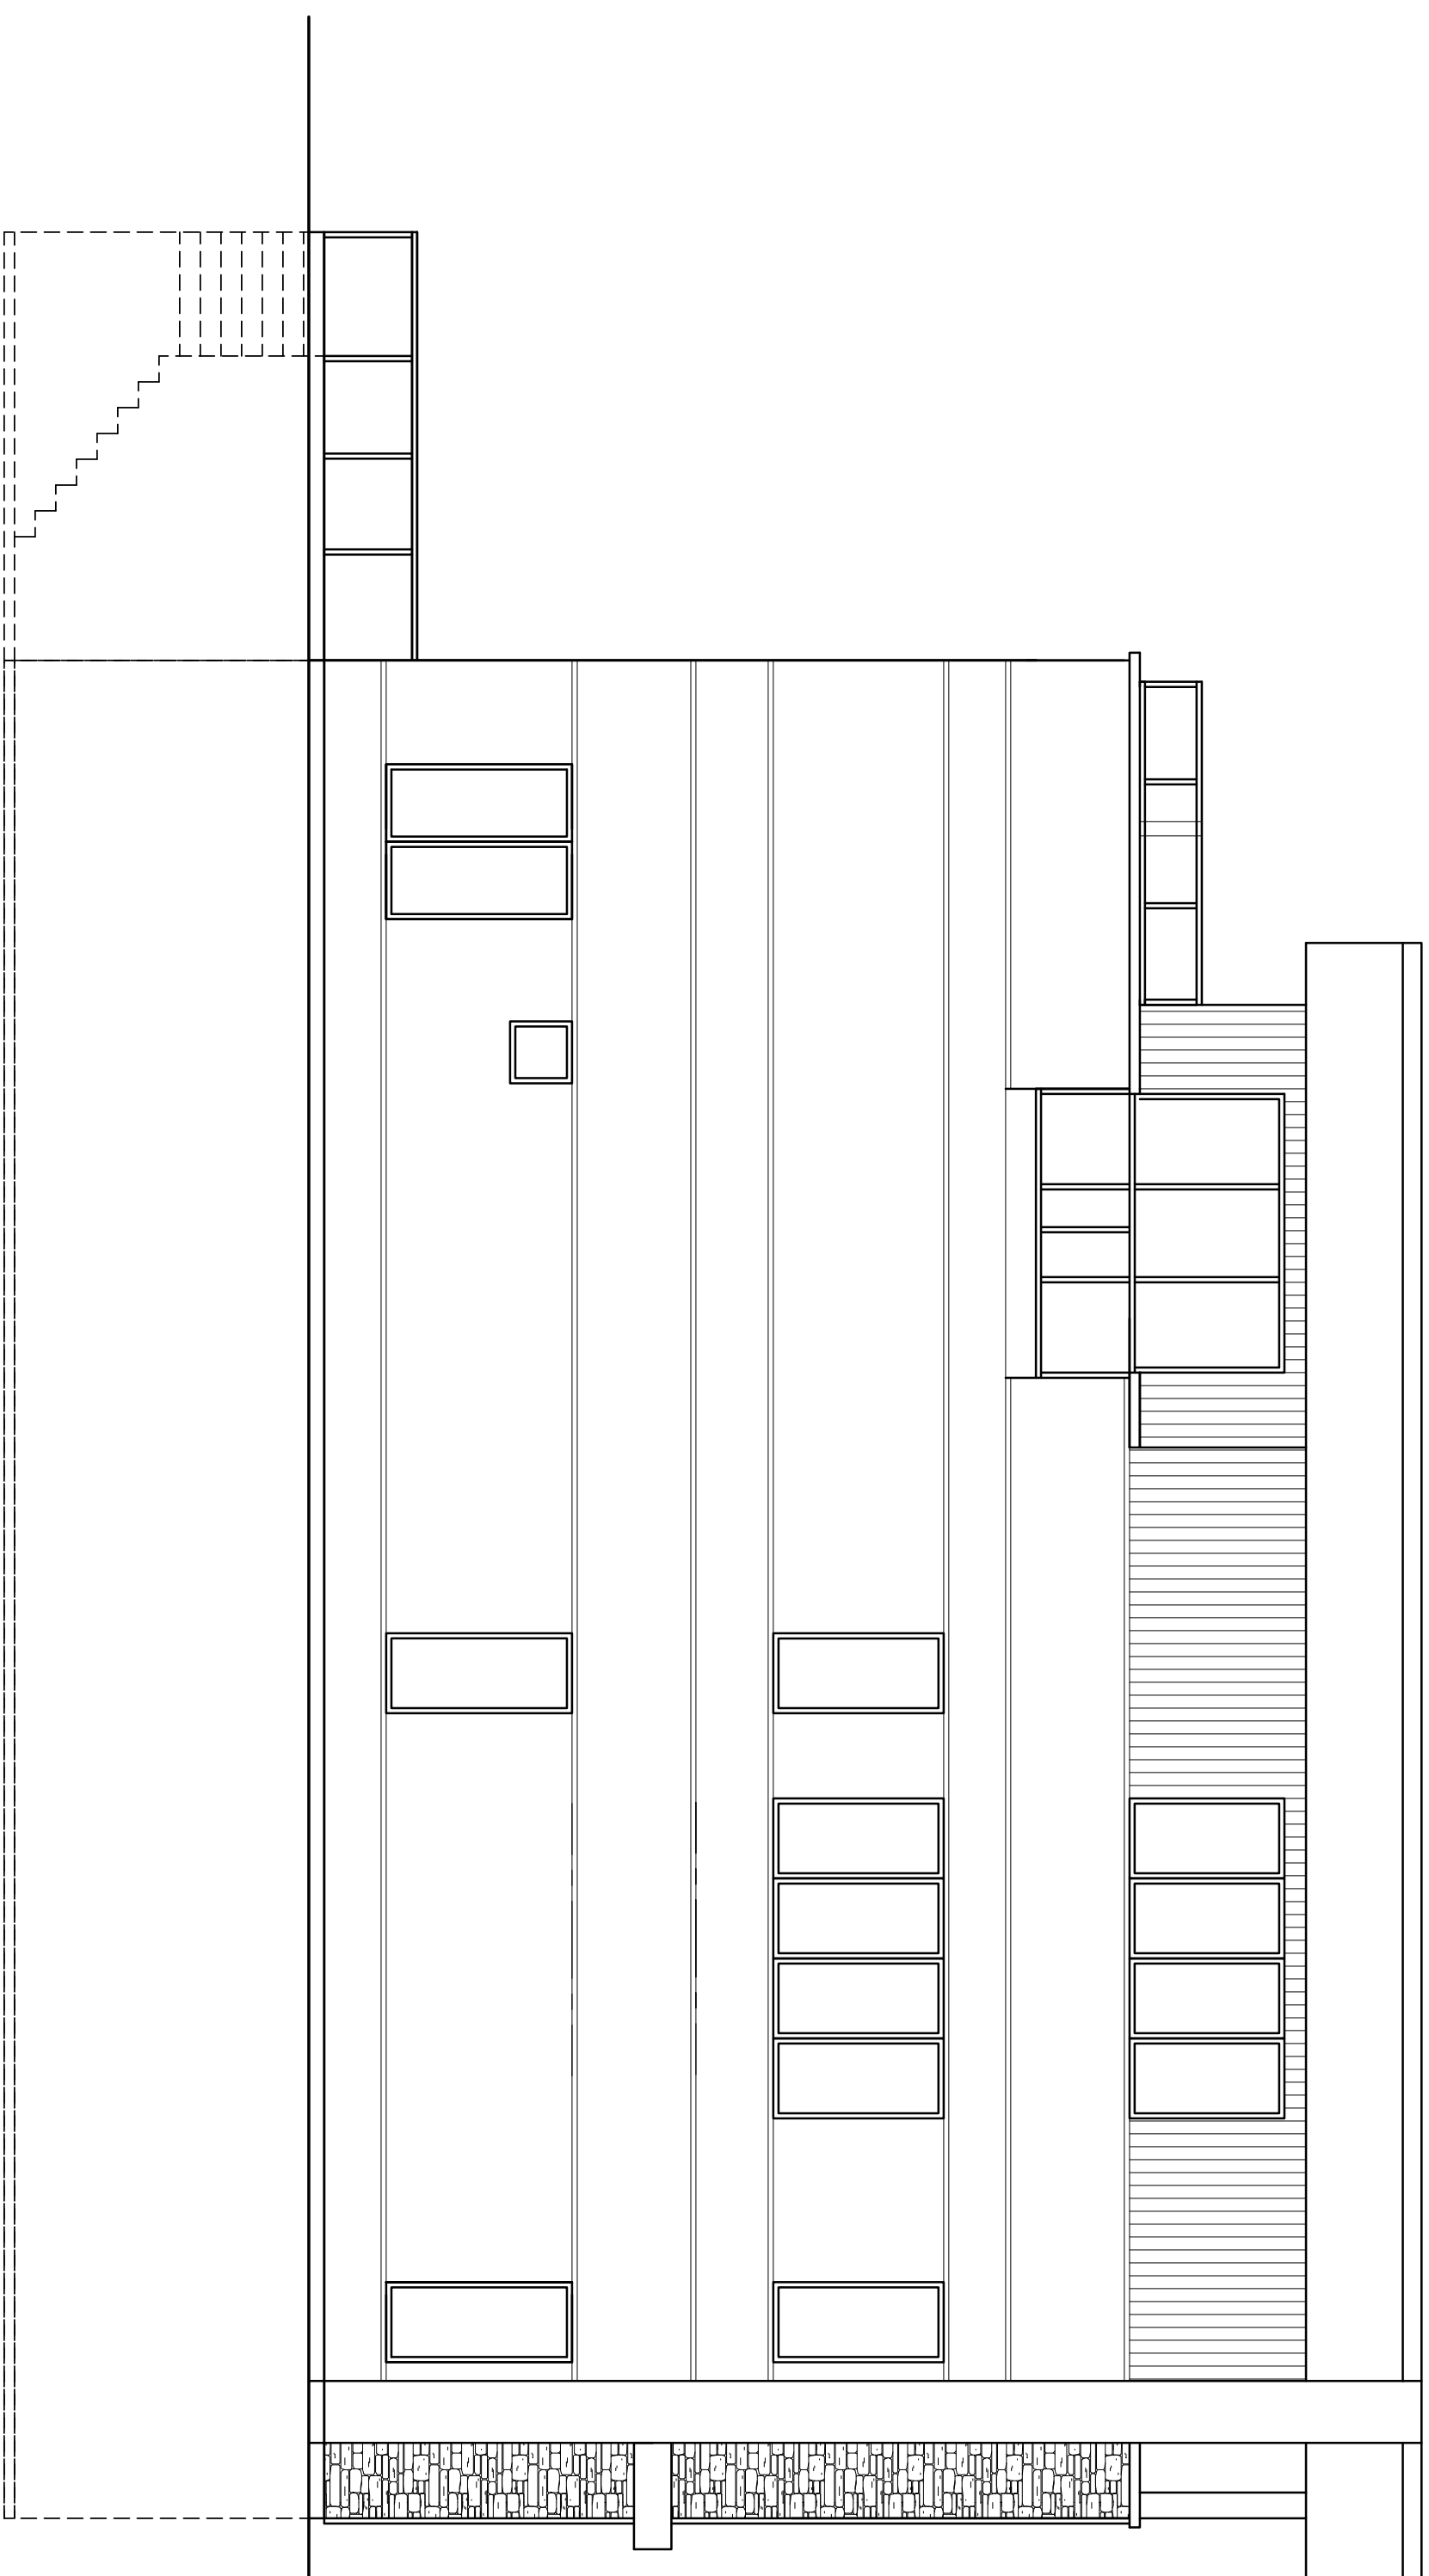

**JAKI BRANDeis
ARCHITECTS LTD.**
LICENSE NO. 184,007/832

**1800 W. HAUTHORNE
LAFAYETTE SUITE 200
WEST CHICAGO,
ILLINOIS 60718-5
PH: (630) 330-7361
FAX: (630) 562-2570**

NEW SINGLE FAMILY HOMES
AFSAR DEVELOPERS LLC.
LOMBARD IL.
DUPAGE COUNTY

[illegible]

SHEET TITLE
BUILDING ELEVATIONS
OPTION E

SHEET NUMBER

A-1-E
OF