
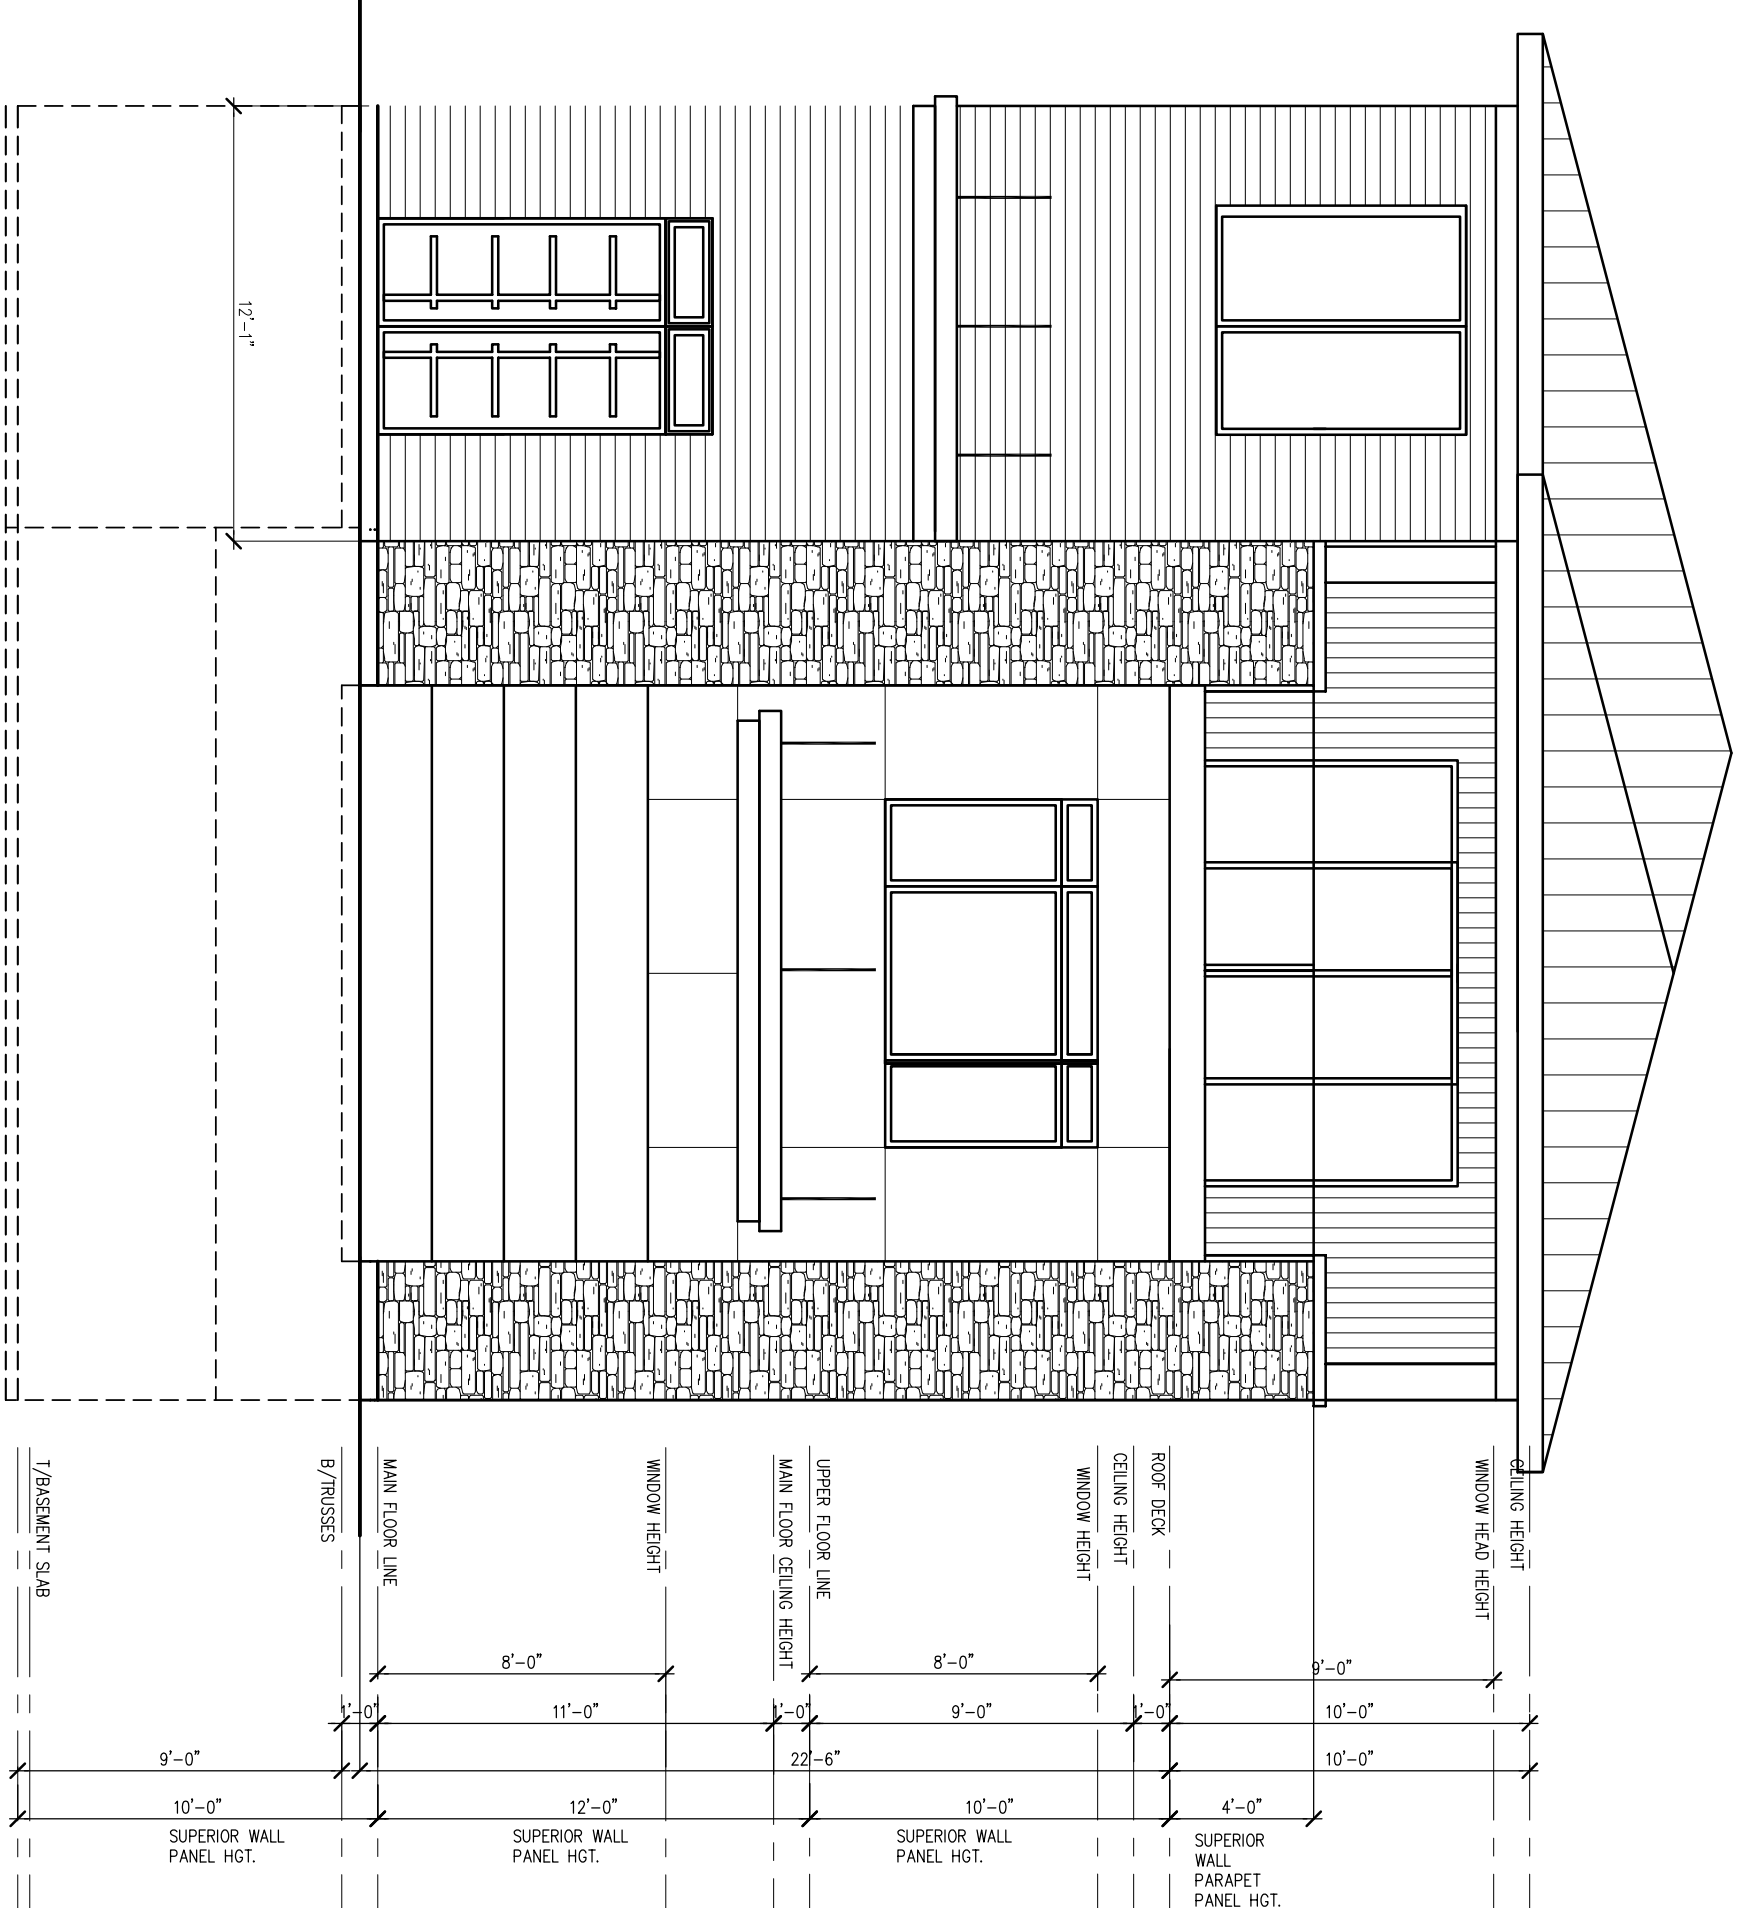
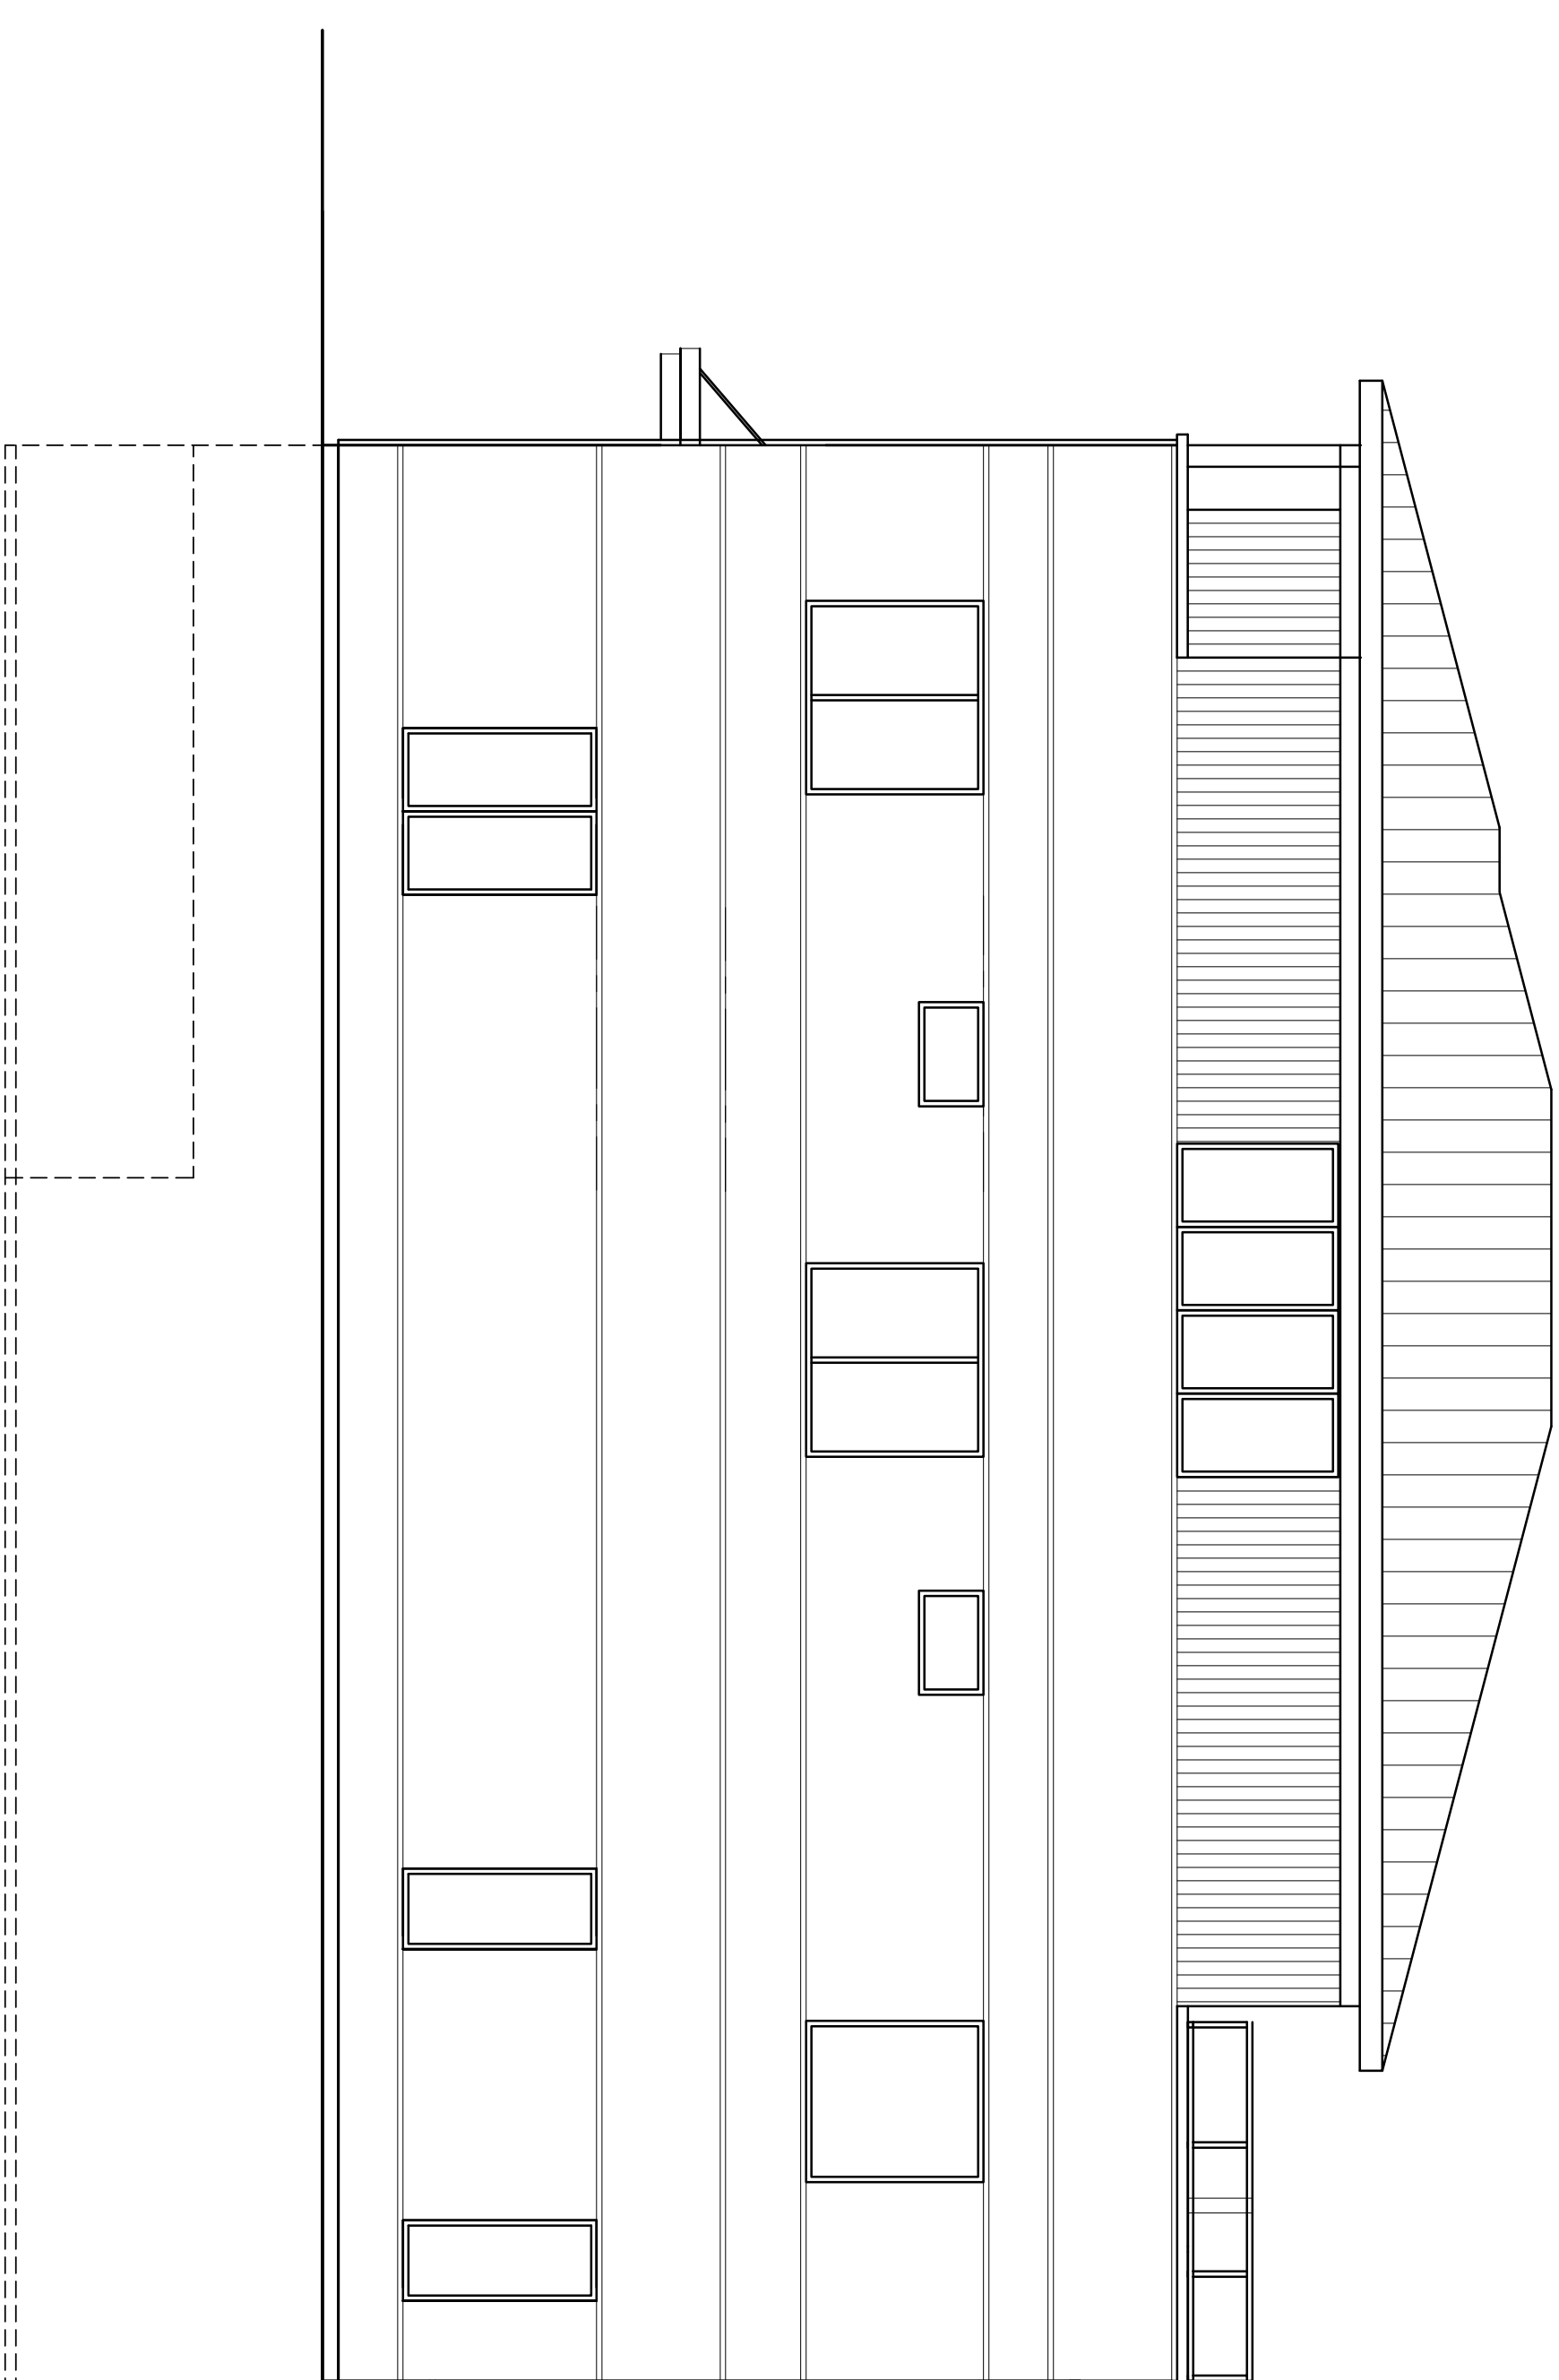
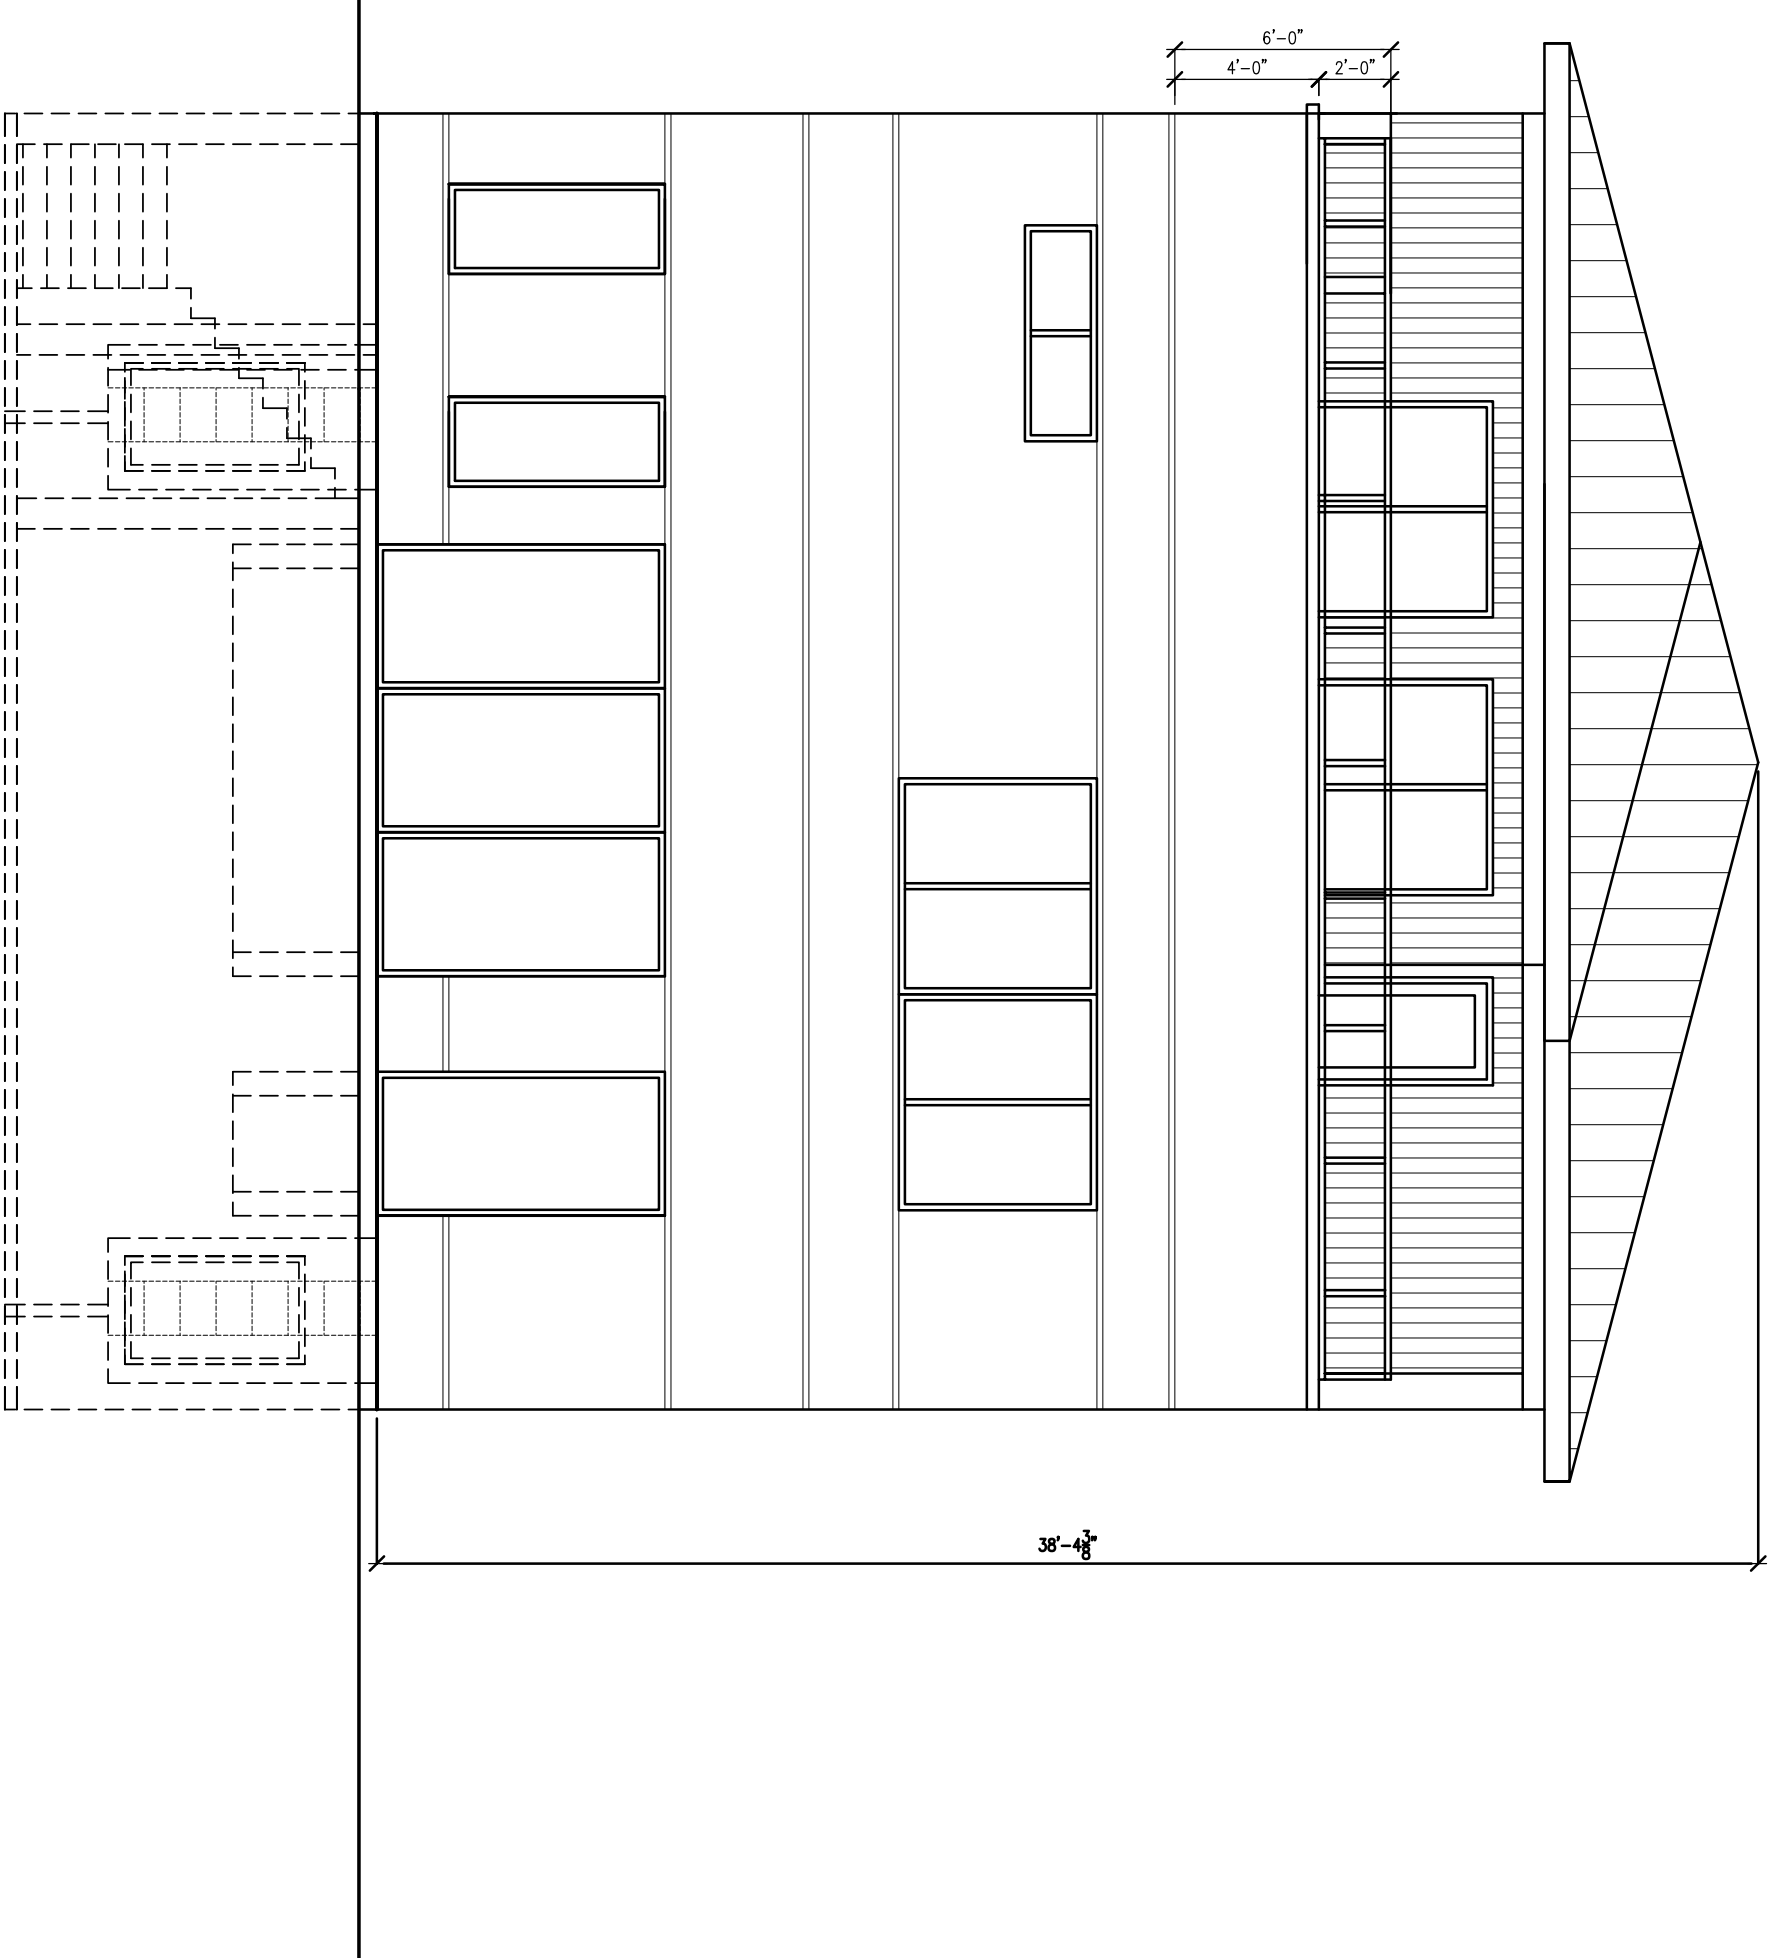


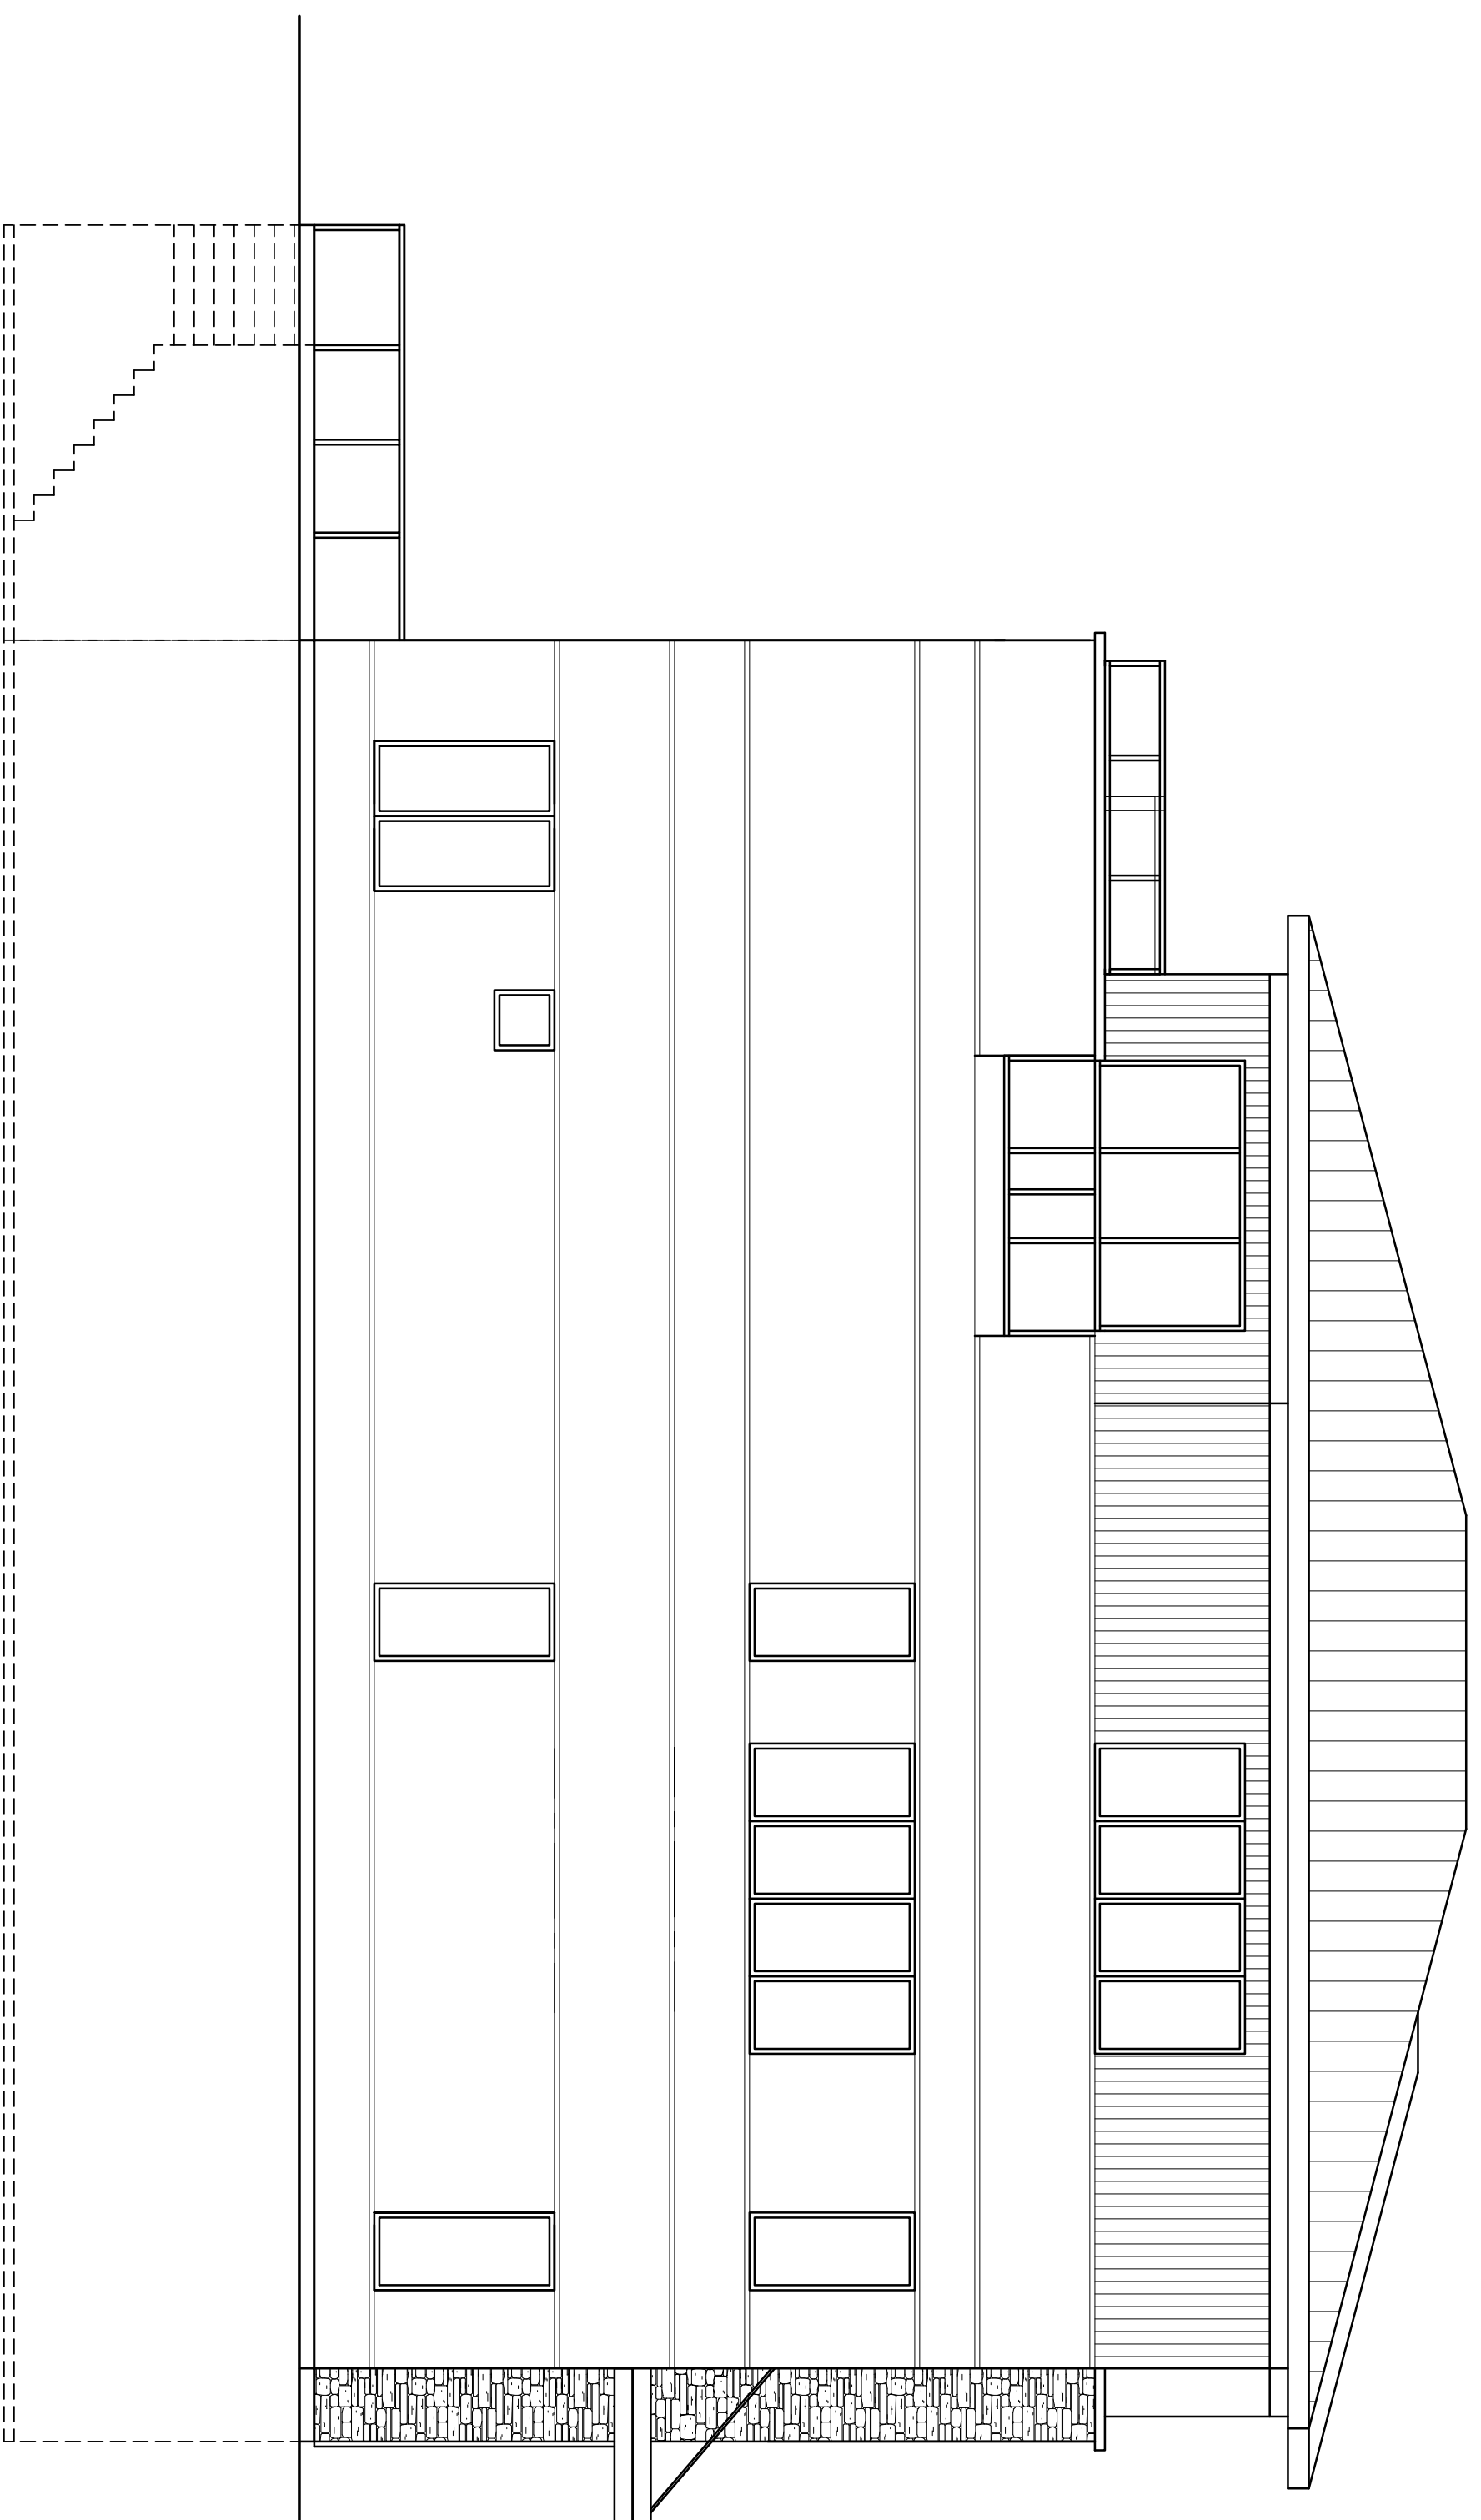

ISSUE	DATE

[illegible]

SHEET TITLE
BUILDING ELEVATIONS
OPTION D

SHEET NUMBER

A-1-D

O

© COPYRIGHT 2016
JAKL - BRANDES ARCHITECTS, LTD.
ALL RIGHTS RESERVED. NO PART OF
THIS DRAWING MAY BE REPRODUCED IN ANY WAY
OR USED FOR ANY MEANS WITHOUT WRITTEN PERMISS-
ION FROM JAKL BRANDES ARCHITECTS, LTD.

JAKL BRAUDEIS
ARCHITECTS LTD.
LICENSE NO. 184.0018

NEW SINGLE FAMILY HOMES
AFSAR DEVELOPERS, LLC.
LOMBARD IL.
DUPAGE COUNTY