
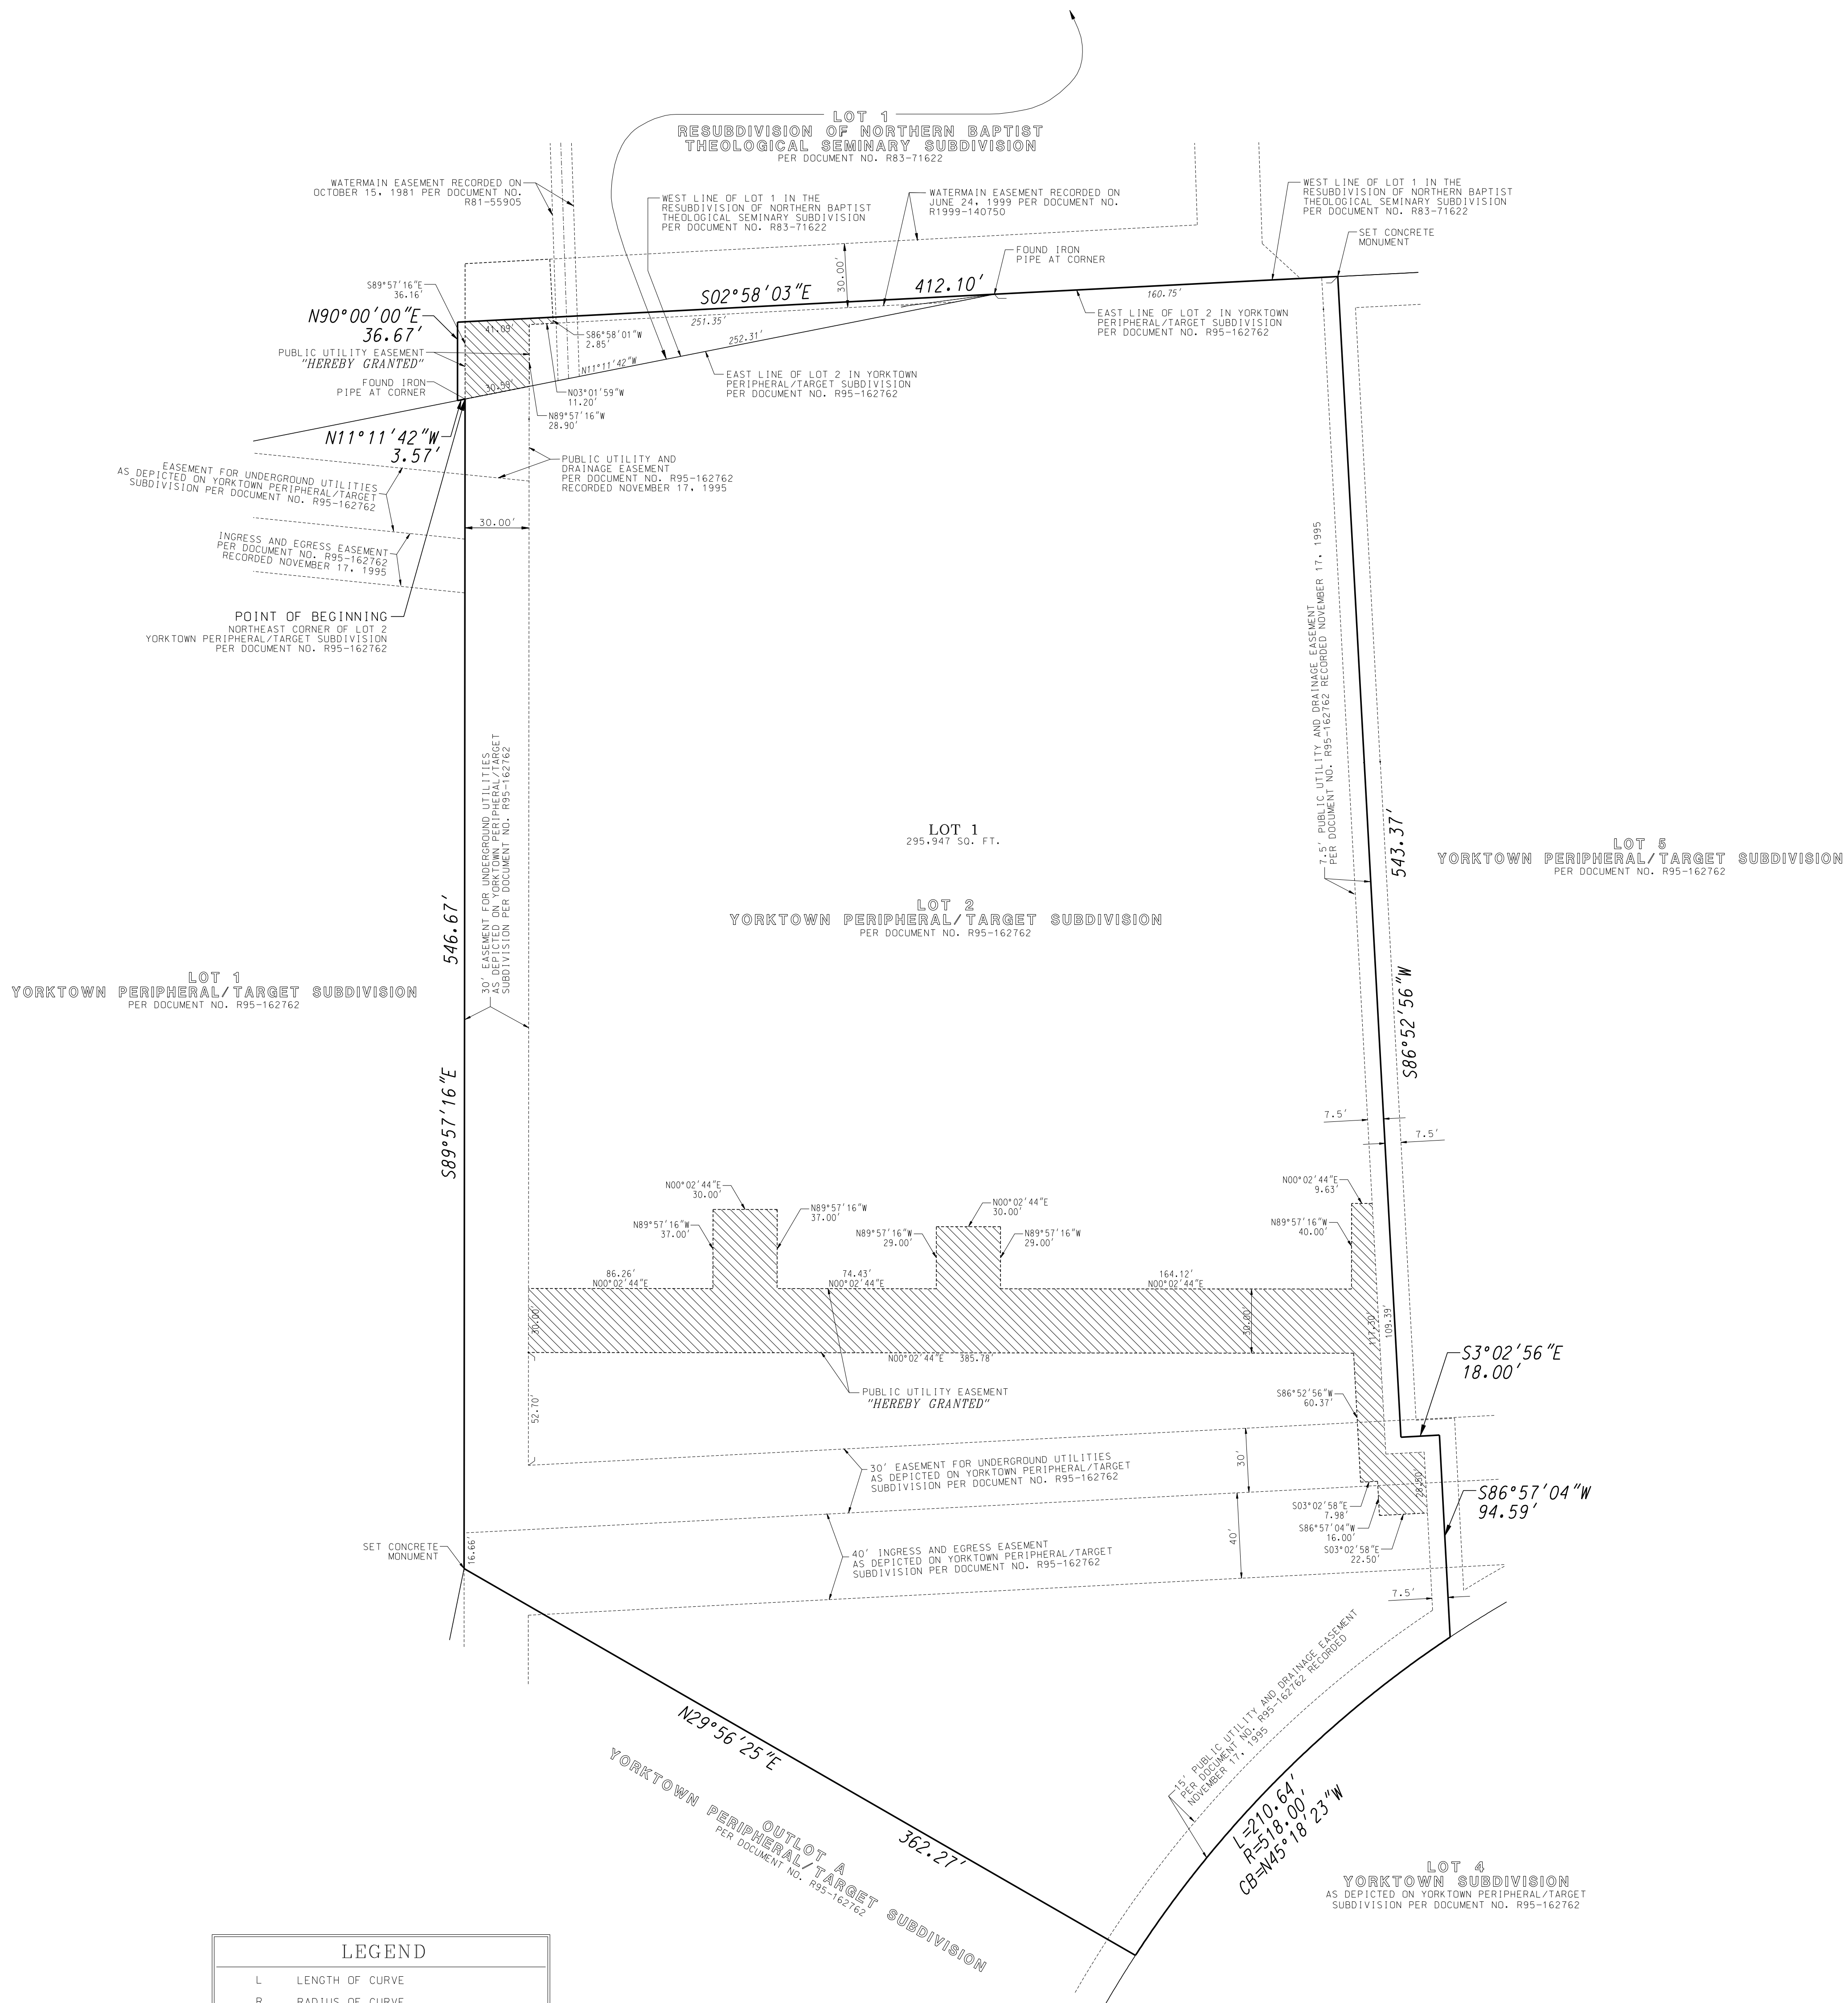


FINAL PLAT OF SUBDIVISION WESTIN YORKTOWN LOMBARD

BEING A RESUBDIVISION OF LOT 2 IN YORKTOWN PERIPHERAL/TARGET SUBDIVISION PER DOCUMENT NO. R95-162762, AND PART OF LOT 1 IN THE RESUBDIVISION OF NORTHERN BAPTIST THEOLOGICAL SEMINARY SUBDIVISION PER DOCUMENT NO. R83-71622; ALL IN SECTION 29, TOWNSHIP 39 NORTH, RANGE 11 EAST OF THE THIRD PRINCIPAL MERIDIAN, IN LOMBARD, DUPAGE COUNTY, ILLINOIS.

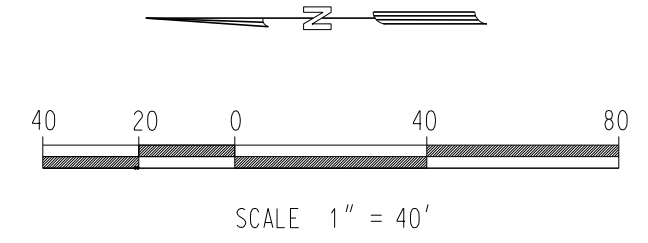

SURVEYORS NOTES:
1. THIS SURVEY IS SUBJECT TO MATTERS OF TITLE WHICH MAY BE REVEALED BY A CURRENT TITLE REPORT.

GENERAL NOTES:
1. ALL DIMENSIONS ARE GIVEN IN FEET AND DECIMAL PARTS THEREOF.
2. NO DIMENSIONS SHALL BE DERIVED FROM SCALE MEASUREMENTS.

MACKIE CONSULTANTS LLC
9575 W. HIGGINS RD., SUITE 500, ROSEMONT, IL 60018
847-696-1400 FAX 847-696-1410
ENGINEERS PLANNERS SURVEYORS
ILLINOIS PROFESSIONAL DESIGN FIRM LICENSE NUMBER 184-002694

DATE	DESCRIPTION OF REVISION	BY	SCALE
			1" = 40'

DESIGNED PS
DRAWN PS
APPROVED DAG
DATE 12-12-06
SCALE 1" = 40'

**FINAL PLAT OF SUBDIVISION
WESTIN YORKTOWN LOMBARD
LOMBARD, ILLINOIS**

SHEET
1 OF **2**

PROJECT NUMBER: 1143
FILE: IS\PLT-WESTIN-RESUB1PLT
© MACKIE CONSULTANTS LLC, 2006