

5559
ORDINANCE 5560


PAMPHLET

AN AMENDMENT TO ORDINANCE 5122, ADOPTED MAY 2, 2002
AUTHORIZING AN ANNEXATION AGREEMENT

AN ORDINANCE GRANTING CONDITIONAL USES

OUTDOOR DINING, DRIVE THROUGH, SIGNAGE, PARKING LOT LANDSCAPING

201, 205 AND 211 E. ROOSEVELT ROAD; 1200 S. HIGHLAND AVENUE;
AND 112-116 & 120-124 E. 13TH STREET

 

PUBLISHED IN PAMPHLET FORM THIS 15TH DAY OF October, 2004
BY ORDER OF THE CORPORATE AUTHORITIES OF THE VILLAGE OF LOMBARD,
DUPAGE COUNTY, ILLINOIS.

Barbara A. Johnson
Deputy Village Clerk

Barbara A. Johnson

ORDINANCE NO. 5560

**AN ORDINANCE GRANTING CONDITIONAL USES FOR A
PLANNED DEVELOPMENT WITH DEVIATIONS, OUTDOOR DINING AND A
DRIVE THROUGH ESTABLISHMENT IN A
B3 COMMUNITY SHOPPING DISTRICT**

(PC 04-25; 201, 205 and 211 E. Roosevelt Road; 1200 S. Highland Avenue; and 112-116 & 120-124 E. 13th Street (Southwest Corner of Roosevelt Road & Highland Avenue))

WHEREAS, the President and Board of Trustees of the Village of Lombard have heretofore adopted the Lombard Zoning Ordinance, otherwise known as Title 15, Chapter 155 of the Code of Lombard, Illinois; and,

WHEREAS, the subject property is zoned B3 Community Shopping

District; and,

WHEREAS, an application has heretofore been filed requesting approval of a conditional use for a planned development in a B3 Community Shopping District; and

WHEREAS, said planned development includes deviations from Section 155.706 (C) and 155.709 (B) of the Zoning Ordinance reducing the required perimeter parking lot landscaping from five feet (5') to zero feet (0') to provide for shared cross-access and parking; and

WHEREAS, said planned development includes deviations from Section 153.505 (B)(17)(a)(2) of the Sign Ordinance to allow for more than one wall sign on a street frontage and a deviation from Section 153.505 (B)(17)(b)(2) of the Sign Ordinance to allow for more than one wall sign for interior tenants; and

WHEREAS, said application also requests approval of a conditional uses for a drive-through facility and for an outdoor dining/service establishment; and

WHEREAS, said application also requests that the Village Board grant site plan approval authority to the Lombard Plan Commission; and

WHEREAS, a public hearing on such application has been conducted by the Village of Lombard Plan Commission on August 16, 2004 pursuant to appropriate and legal notice; and,

WHEREAS, the Plan Commission has filed its recommendations with the President and Board of Trustees recommending approval of the conditional uses and deviations described herein; and,

WHEREAS, the President and Board of Trustees approve and adopt the findings and recommendations of the Plan Commission and incorporate such findings and recommendations herein by reference as if they were fully set forth herein;

NOW, THEREFORE, BE IT ORDAINED BY THE PRESIDENT AND BOARD OF TRUSTEES OF THE VILLAGE OF LOMBARD, DU PAGE COUNTY, ILLINOIS, as follows:

SECTION 1: That conditional uses for a planned development with the following deviations as well as a conditional use for outdoor dining and for a drive-through establishment as set forth below are hereby granted for the Subject Property legally described in Section 2, subject to the conditions set forth in Section 4:

1. For Lot 1 of the proposed subdivision, the following deviations are hereby granted:
 - a. A deviation from Section 155.706 (C) and 155.709 (B) of the Zoning Ordinance reducing the required perimeter parking lot landscaping from five feet (5') to zero feet (0') to provide for shared cross-access and parking.
 - b. A deviation from Section 153.505 (B)(17)(a)(2) of the Sign Ordinance to allow for more than one wall sign on a street frontage.

2. Pursuant to Section 155.414 (C)(7) of the Zoning Ordinance, a conditional use for a drive-through facility on Lot 1 of the proposed subdivision.
3. For Lot 2 of the proposed subdivision, the following deviations are hereby granted:
 - a. A deviation from Section 155.706 (C) and 155.709 (B) of the Zoning Ordinance reducing the required perimeter parking lot landscaping from five feet (5') to zero feet (0') to provide for shared cross-access and parking.
 - b. A deviation from Section 153.505 (B)(17)(b)(2) of the Sign Ordinance to allow for more than one wall sign for interior tenants.

4. Pursuant to Section 155.414 (C)(18) of the Zoning Ordinance, a conditional use for an outdoor dining/service establishment on Lot 2 of the proposed subdivision is hereby granted.
5. For Lot 3 of the proposed subdivision, a deviation from Section 155.706 (C) and 155.709 (B) reducing the required perimeter parking lot landscaping from five feet (5') to zero feet (0') to provide for shared cross-access and parking is hereby granted.

SECTION 2: That the ordinance is limited and restricted to the properties generally located at 201, 205 and 211 E. Roosevelt Road; 1200 S. Highland Avenue; and 112-116 & 120-124 E. 13th Street, Lombard, Illinois, and legally described as follows:

LOTS 1, 2, 3 AND 4 IN ROOSEVELT HIGHLANDS SHOPPING CENTER, BEING A SUBDIVISION OF PART OF SECTION 20, TOWNSHIP 39 NORTH, RANGE 11 EAST OF THE THIRD PRINCIPAL MERIDIAN, ACCORDING TO THE PLAT THEREOF RECORDED NOVEMBER 26, 1954 AS DOCUMENT 738449, IN DU PAGE COUNTY, ILLINOIS.

ALSO,

LOTS 1 AND 2, IN MERL'S RESUBDIVISION, BEING A SUBDIVISION OF PART OF THE WEST ½ OF THE NORTHWEST QUARTER OF SECTION 20, TOWNSHIP 39 NORTH, RANGE 11 EAST OF THE THIRD PRINCIPAL MERIDIAN, ACCORDING TO THE PLAT THEREOF RECORDED NOVEMBER 22, 1976 AS DOCUMENT R-76-84675, IN DU PAGE COUNTY, ILLINOIS.

Parcel Number: 06-20-100-008, 009, 010, 021, 060 and 061

SECTION 3: The Village Board hereby and authorizes the Plan Commission to have Site Plan Approval authority relative to this Planned Development.

SECTION 4: The conditional uses and deviations set forth in Section 1 above shall be granted subject to compliance with the following conditions:

1. That the petitioner shall develop the site in accordance with the site plans prepared by Woipert LLC, updated August 5, 2004, the landscape plan, prepared by Arcline Associates, updated July 2, 2004, the building elevations for proposed retail center, prepared by Arcline Associates, updated July 28, 2004, the building elevations for

proposed bank, prepared by Gritskelis Young Harnell, updated August 9, 2004, submitted as part of this request and as amended by the conditions of approval for the project.

2. That the petitioner shall enter into a first amendment to the annexation agreement for the subject property.

3. That the petitioner's building improvements shall be designed and constructed consistent with Village Code and shall also address the comments included within the IDRRC report.

4. That any trash enclosure screening required by Section 15.710 of the Zoning Ordinance shall be constructed of material consistent with the principal building in which the enclosure is located.

5. To ensure that the proposed signage, awnings and building elevations present a favorable appearance to neighboring properties, the property shall be developed and operated as follows:

a. That channel lettering shall only be used for the wall signs.
b. That consistent with the Sign Ordinance, the awnings shall not include text in conjunction with the wall signage.

c. That the tower peak shall be modified in a manner so that the roof element is consistent and/or compatible with the adjacent retail building, as determined by the Director of Community Development.

d. That wall signage shall only be located on the north, east and west sides of the proposed tower on the bank building.
e. That the watercourse brick at the foundation each of the proposed buildings shall be compatible.

f. That the perimeter of the proposed dining area for the retail building shall be fenced, with the design of the fence subject to the approval of the Director of Community Development.

g. That all rooftop mechanical equipment shall be screened pursuant to Section 15.221 of the Zoning Ordinance.

6. To minimize parking conflicts on the property and to minimize impacts on adjacent properties, the developer/owner of the property shall allow for cross-access and cross parking between each lot within the proposed development.

7. That the landscape plan and/or the grading plan shall be revised as follows:

- a. Additional landscape plantings, meeting the transitional landscape yard requirements be provided along the south property line and that the landscaping be installed as part of the Phase I improvements.
 - b. The property immediately south of Reilly's Pub shall be graded and seeded until such time that the property is developed.
 - c. A post and rail fence be installed along the north and west side of the property to prevent trespassing, with the final placement of the fencing subject to the Director of Community Development.
 - d. Additional trees shall be placed around the perimeter of the proposed detention pond, consistent with Section 154.508 of the subdivision and Development Ordinance.
 - e. Additional landscape plantings consisting of a shade tree and approved ground cover shall be placed on the landscape island south of the proposed outdoor dining area.
8. That the redevelopment of the Reilly's Pub site shall be subject to site plan approval of the Village.

SECTION 5: This ordinance shall be in full force and effect from and after its passage, approval, and publication in pamphlet form as provided by law.

Passed on first reading this 2nd day of September, 2004.

First reading waived by action of the Board of Trustees this _____ day of _____, 2004.


Passed on second reading this 7th day of October, 2004.

Ayes: Trustees Tross, Koenig, Sebby, Florey and Soderstrom


Nays: None

Absent: Trustee Destephano

Approved this 7th day of October, 2004.

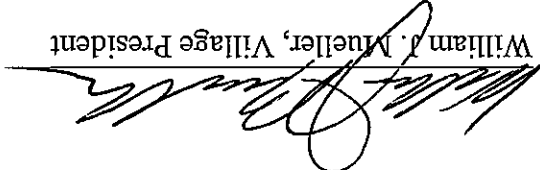
William J. Mueller, Village President

ATTEST:

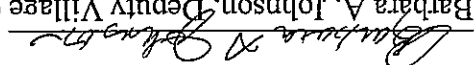
Barbara A. Johnson, Deputy Village Clerk

AN ORDINANCE AUTHORIZING A FIRST AMENDMENT
TO ORDINANCE 5122, ADOPTED MAY 2, 2002,
AUTHORIZING AN ANNEXATION AGREEMENT

(PC 04-25: 201, 205 and 211 E. Roosevelt Road;
1200 S. Highland Avenue; and 112-116 & 120-124 E. 13th Street
(Southwest Corner of Roosevelt Road & Highland Avenue)

(See also Ordinance No.(s) 5560)

WHEREAS, VLAND LOMBARD HIGHLAND LLC, an Illinois Limited Liability

Corporation, (hereinafter referred to as "the Developer") has petitioned the Village for an amendment to Ordinance Number 5122, adopted May 2, 2002 (hereinafter "the First Amendment") to said Ordinance providing for an annexation agreement relative to the property described in Section 3 below (hereinafter the "Subject Property"); and

WHEREAS, said petition of the Developer requests an amendment to Ordinance Number 5122 so as to provide for an alternative development and which includes properties not included as part of the original agreement; and

WHEREAS, a public hearing was held by the Village's Plan Commission on September 2, 2004, pursuant to appropriate and legal notice, for the purpose of considering the petition of the Developer for the amended plan and the Plan Commission has submitted to the Corporate Authorities of the Village its findings and recommendations with respect to said petition; and

WHEREAS, the First Amendment has been drafted and a copy is attached hereto and incorporated herein as Exhibit "A"; and,

WHEREAS, the President and Board of Trustees approve and adopt the findings and recommendations of the Plan Commission and incorporate such findings and recommendations herein by reference as if they were fully set forth herein.

NOW, THEREFORE BE IT ORDAINED BY THE PRESIDENT AND BOARD OF TRUSTEES OF THE VILLAGE OF LOMBARD, DU PAGE COUNTY, ILLINOIS, as follows:

SECTION 1: That Ordinance 5122, adopted May 2, 2004, is hereby amended to include the First Amendment attached hereto and marked Exhibit "A", by and between the Developer and the Village of Lombard.

SECTION 2: That the Village President and Village Clerk be and hereby are authorized to sign and attest to said First Amendment.

SECTION 3: This Ordinance is limited and restricted to the property generally located at 201, 205 and 211 E. Roosevelt Road; 1200 S. Highland Avenue; and 112-116 & 120-124 E. 13th Street (a.k.a., the Southwest Corner of Roosevelt Road & Highland Avenue), Lombard, Illinois; legally described as follows:

LOTS 1, 2, 3 AND 4 IN ROOSEVELT HIGHLANDS SHOPPING CENTER, BEING A SUBDIVISION OF PART OF THE WEST 1/4 OF THE NORTHWEST QUARTER OF SECTION 20, TOWNSHIP 39 NORTH, RANGE 11 EAST OF THE THIRD PRINCIPAL MERIDIAN, ACCORDING TO THE PLAT THEREOF RECORDED NOVEMBER 26, 1954 AS DOCUMENT 738449, IN DU PAGE COUNTY, ILLINOIS.

ALSO,

LOTS 1 AND 2, IN MERT'S RESUBDIVISION, BEING A SUBDIVISION OF PART OF THE WEST 1/4 OF THE NORTHWEST QUARTER OF SECTION 20, TOWNSHIP 39 NORTH, RANGE 11 EAST OF THE THIRD PRINCIPAL MERIDIAN, ACCORDING TO THE PLAT THEREOF RECORDED NOVEMBER 22, 1976 AS DOCUMENT R-76-84675, IN DU PAGE COUNTY, ILLINOIS.

Parcel Number: 06-20-100-008, 009, 010, 021, 060 and 061

SECTION 4: That all other portions of Ordinance Number 5122, adopted May 2, 2002, and not amended by this Ordinance, shall remain in full force and effect.

SECTION 5: This ordinance shall be in full force and effect from and after its passage and approval as provided by law.

Passed on first reading this 23rd day of September, 2004.

First reading waived by action of the Board of Trustees this 7th day of October, 2004.


Passed on second reading this 7th day of October, 2004.

Ayes: President Mueller, Trustees Tross, Koenig, Sebby, Florey, Soderstrom

Nays: _____
None


Absent: Trustee Destephano

Approved this 7th day of October, 2004.

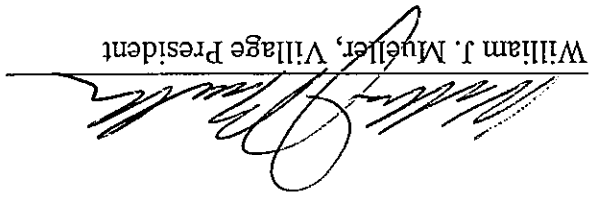

William J. Mueller, Village President

ATTEST:

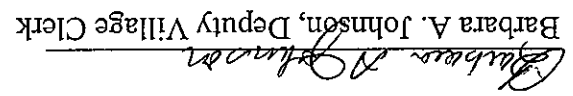

Barbara A. Johnson, Deputy Village Clerk

**FIRST AMENDMENT TO ANNEXATION AGREEMENT
BY AND BETWEEN
VLAND LOMBARD HIGHLAND, LLC
AND THE
VILLAGE OF LOMBARD**

Space Above This Line Is for the Recorder's Use Only

This Agreement was prepared by,
and after recording please return to:
Frederick M. Kaplan, Esq.
Krasnow Saunders Cornblath, LLP
500 N. Dearborn - 2nd Floor
Chicago, Illinois 60610

PERMANENT INDEX NUMBERS: 06-20-100-021

06-20-100-010

06-20-100-009

06-20-100-008

06-20-100-060

06-20-100-061

COMMON STREET ADDRESS: SWC of Roosevelt & Highland/
SEC of Roosevelt & Garfield
Lombard, Illinois

FIRST AMENDMENT TO ANNEXATION AGREEMENT

THIS FIRST AMENDMENT TO ANNEXATION AGREEMENT

("Amendment") is made and entered into as of this 7th day of October, 2004, by and between the Village of Lombard, a municipal corporation ("Village") and Vland Lombard Highland LLC, an Illinois limited liability company ("Developer").

WITNESSETH:

WHEREAS, Developer is the record owner of the property legally described in EXHIBIT A attached hereto and made a part hereof (the "Property"); and

WHEREAS, Developer is the contract purchaser of that certain property legally described on EXHIBIT B attached hereto and made a part hereof, which property is within the corporate territorial limits of the Village and is contiguous to the Property along a portion of the south and west perimeter lines of the Property (such adjacent property being the "Adjacent Property"); and

WHEREAS, Developer acquired the Property from BP Products North America Inc., a Maryland corporation (the "Prior Owner"); and

WHEREAS, the Village and the Prior Owner previously entered into an Annexation Agreement, dated May 2, 2002, that governs the annexation, zoning and development of the Property and that was recorded against the Property with the DuPage County Recorder on September 30, 2002 as Document Number R2002-252316 (the "Agreement"); and

WHEREAS, pursuant to the Agreement, the Property has been annexed to the Village and has been rezoned to the B-3 Community Shopping District with certain conditional uses as more fully set forth in the Agreement; and

WHEREAS, the Developer desires to develop the Property and the Adjacent Property for purposes not allowed by the Annexation Agreement and also desires to develop the Property and the Adjacent Property in accordance with a site plan, landscape plan and engineering plans that are inconsistent with the provisions of the Agreement, and Developer, therefore, desires to amend the Agreement in certain respects as hereinafter more fully set forth, including, without limitation, with respect to the provisions of the Agreement concerning (1) the conditional uses that were previously approved for the Property, (2) the variations from the Village's Zoning Ordinance (as defined below) that were previously approved for the Property, and (3) the site plan, landscape plan, sign plan, engineering plans that are referenced in the Agreement; and

WHEREAS, in furtherance of the foregoing, Developer has filed an application with the Village Clerk requesting (1) approval of a conditional use for a planned development in the B-3 Community Shopping District, (2) deviations from Section 155.706 (C) and 155.709(B) of the Village's Zoning Ordinance (as defined below), (3)

deviations from Section 153.505(B)(17)(a)(2) of the Village's Sign Ordinance (as defined below), and (4) conditional uses for a drive-through facility and for an outdoor dining/service establishment (the "Developer's Application"); and

WHEREAS, the Developer's Application was forwarded to the Plan Commission of the Village; and

WHEREAS, a public hearing on the Developer's Application was conducted by the Village's Plan Commission on August 16, 2004 pursuant to appropriate and legal notice, and the Plan Commission has submitted to the Corporate Authorities of the Village (the "Corporate Authorities") its findings of fact and recommendations with respect to the Developer's Application; and

WHEREAS, a public hearing on this Amendment was held by the Corporate Authorities on the 2nd day of September, 2004; and

WHEREAS, the parties wish to enter into a binding agreement with respect to the amendment of the Agreement upon and subject to the terms and conditions contained in this Amendment; and

WHEREAS, all public hearings and other actions required to be held or taken prior to the adoption and execution of this Amendment, in order to make the same effective, have been held or taken, including all hearings and actions required in connection with amendments to, variations from and classifications under the Lombard Zoning Ordinance (Chapter 155 of the Lombard Village Code – hereinafter the "Zoning Ordinance"), the Lombard Subdivision and Development Ordinance (Chapter 154 of the Lombard Village Code – hereinafter referred to as the "Subdivision Ordinance"), and the Lombard Sign Ordinance (Chapter 153 of the Lombard Village Code – hereinafter the "Sign Ordinance"), such public hearings and other actions having been held pursuant to public notice as required by law and in accordance with all requirements of law prior to adoption and execution of this Amendment; and

WHEREAS, the Corporate Authorities of the Village and the Developer deem it to the mutual advantage of the parties and in the public interest that the Property and the Adjacent Property be developed as a part of the Village as provided in the Agreement as amended by this Amendment; and

WHEREAS, the development of the Property and the Adjacent Property as provided in the Agreement, as amended by this Amendment, will promote the sound planning and development of the Village as a balanced community and will be beneficial to the Village; and

WHEREAS, the Corporate Authorities of the Village have examined the proposed uses by Developer and have determined that said uses and the development of the Property and the Adjacent Property in accordance with the terms of the Agreement as amended by this Amendment comply with the Comprehensive Plan of the Village; and

WHEREAS, Corporate Authorities and the Developer desire to amend the Agreement as hereinafter set forth;

NOW, THEREFORE, in consideration of the premises and the mutual promises herein set forth, the parties hereto agree as follows:

1. **Incorporation of Recitals:** The Village and the Developer agree that the foregoing recitals are incorporated in this Amendment as if fully recited herein.

2. **Development of the Subject Property:** The Village and the Developer agree that the Property and the Adjacent Property (hereinafter sometimes collectively referred to herein as the "**Subject Property**") shall be developed in accordance with the terms of the Agreement as amended by this Amendment.

3. **Certain Capitalized Terms.** All references in the Agreement to the term "**Subject Property**" shall mean and refer to the Subject Property as defined in this Amendment.

4. **Zoning:** Section 4 of the Agreement is hereby deleted and substituted therefor is the following new Section 4: "Upon annexation of the Subject Property to the Village as set forth herein, the Corporate Authorities shall, without further public hearings, immediately (a) rezone and classify the entire Subject Property from the R-1 Single Family residence District to the B-3 Community Shopping District under the Zoning Ordinance, with conditional uses for the Subject Property for (i) a planned development consisting of (A) one multi-tenant retail building of approximately 7,820 square feet, (B) a free standing bank building consisting of approximately 4,193 square feet with related drive-through facility, and (C) future retail and/or restaurant buildings, (ii) a drive-through facility, and (iii) an outdoor dining/service establishment, (b) grant various variations and exceptions from the Village's ordinances, rules and codes as set forth in Section 15 below, and (c) approve the resubdivision of the Subject Property in accordance with the "Plan" (as hereinafter defined)".

5. **Site Plan Approval:** (a) Section 5 of the Agreement is hereby amended by deleting in its entirety the first paragraph thereof and by substituting therefor the following new paragraph: "Developer shall develop the Subject Property in substantial compliance with the Site Plan attached hereto as **EXHIBIT C** and entitled "V-Land Lombard, Roosevelt Rd & Highland Ave, Site Plan - Overall C200", prepared by Woolpert LLC, as last revised on August 5, 2004 ("Site Plan"), which Site Plan is hereby incorporated by reference as the same shall be approved by the Village (with any modifications thereto, including those described below in this Section 5). In addition, the Subject Property shall be landscaped in substantial compliance with the landscape plan attached hereto as **EXHIBIT D** and entitled "Landscape Plan LP1" ("Landscape Plan") prepared by Arcline Associates, as last revised July 2, 2004, which Landscape Plan is hereby incorporated by reference as the same is approved by the Village (with any modifications thereto). Further, the Subject Property shall be subdivided in substantial

compliance with the plat of subdivision attached hereto and incorporated herein by reference as EXHIBIT E and entitled "Preliminary Subdivision Plat" ("Plat") prepared by Woolpert LLP. The buildings to be constructed upon Lot 1 and Lot 2 of the Subject Property (as those Lots are so designated on the Plat) shall substantially conform to the exterior elevations for, respectively, the multi-tenant retail building prepared by Archline Associates, last revised July 28, 2004, and the exterior elevations for the bank building prepared by Gristkells Young Harnell, last revised August 9, 2004, collectively depicted in EXHIBIT F attached hereto and made a part hereof (collectively, the "Exterior Elevations").

(b) Additionally, notwithstanding any provision of this Agreement to the contrary, the following shall be requirements of the development of the Subject Property: (i) any trash enclosure screening required by Section 155.710 of the Zoning Ordinance shall be constructed of a material that is consistent with the principal building served by said enclosure;

(ii) only channel lettering shall be used for wall signs;

(iii) awnings, if any, shall not contain any text;

(iv) any watercourse brick that is a part, and near the foundation, of a building shall be compatible with any other brick that forms a part of such building;

(v) the perimeter of any outdoor dining area shall be fenced, with the design of the fence to be subject to the reasonable prior approval of the Village's Director of Community Development;

(vi) any Lot forming a part of the Subject Property from time to time that is not developed as part of the Phase I Improvements (as defined in Section 15(e) below) and that does not have a building on it shall be graded to a level surface, seeded and maintained in a clean and attractive condition until such time as such Lot is further developed;

(vii) a post and rail fence shall be installed along the north line of Lot 5 (as designated on the Plat) of the Subject Property, and shall be maintained there until such time as the Tavern (as defined in Section 15(c) below) is demolished pursuant to the provisions of said Section 15(c); and

(viii) the Landscape Plan shall be modified as follows:

(A) additional landscape plantings meeting the transitional landscape yard requirements of the Zoning Ordinance shall be provided along the Subject Property's south property line;

(B) additional trees shall be planted around the perimeter of the detention pond that is intended for Lot 4 of the Development, consistent with Section 154.508 of the Subdivision Ordinance; and

(C) additional landscape plantings consisting of a shade tree and approved ground cover shall be placed on the landscape island located to the south of the outdoor dining area that is depicted on the Site Plan.

6. **Signage:** Section 6 of the Agreement is hereby deleted in its entirety and substituted therefor is the following new Section 6: "Developer agrees to construct a system of signage throughout the Subject Property in accordance with the Exterior Elevations and in full compliance with the Sign Ordinance of the Village, as varied or amended by this Agreement."

7. **Water Utilities:** Section 7 of the Agreement is hereby deleted in its entirety and substituted therefor is the following new Section 7: "The Subject Property has water service available from the Village. Developer, at its own expense, shall install water main extensions in accordance with the lawful requirements of the Village, the Subdivision Ordinance, as varied by this Agreement, and in substantial compliance with the plans and specifications entitled "V-Land Lombard Preliminary Site Improvement Plans", prepared by Woolpert LLC, dated August 5, 2004, approved by the Director of Public Works of the Village, or a duly authorized representative, and set forth in **EXHIBIT H** attached hereto and incorporated by reference ("Engineering Plans"), as modified by any final engineering plans hereafter approved by the Village for the Subject Property with changes as required. Owner and Developer shall grant or dedicate all easements required by the Village for the construction of the necessary water main extensions serving the Subject Property. The Village shall fully cooperate with Developer with respect to the application for and issuance of Illinois Environmental Protection Agency permits for the construction and connection of the water facilities. Developer agrees to pay the Village the tap-on, connection and service fees imposed upon the Subject Property by the Village relative to water service."

8. **Sanitary Sewer Facilities.** The term "Engineering Plans", as used in Section 8 of the Agreement, shall mean the Engineering Plans, as defined in this Amendment.

9. **Storm Drainage Facilities.** The term "Engineering Plans", as used in Section 9 of the Agreement, shall mean the Engineering Plans, as defined in this Amendment.

10. **Easements:** The third and fourth sentences of Section 11 of the Agreement are hereby deleted.

11. **Variations and Exceptions from Local Codes:** Section 15 of the Agreement is hereby deleted in its entirety and substituted therefor is the following new Section 15: "The specific variations and exceptions from the Village's ordinances, rules, and codes as set forth in **EXHIBIT I** attached hereto and made a part hereof have been requested, approved and shall be permitted with respect to the development, construction, and use of the Subject Property. In the event there are any technical variations or deviations that are presently indicated on the Site Plan, but not explicitly stated on the

attached **EXHIBIT I**, that shall in no way invalidate or nullify the Site Plan. Rather, those variations or deviations that are not so indicated shall nevertheless be considered lawful and approved variations or deviations, as if fully set forth on the attached **EXHIBIT I**.

12. **Additional Conditions:** (a) Section 22 of the Agreement is hereby amended by deleting therefrom the paragraphs numbered 2, 3, 4 and 5.

13. **General Provisions:** (a) Section 23 of the Agreement is hereby amended by deleting subparagraph A(2) thereof and substituting therefor the following: "If to Developer:

Vland Lombard Highland, LLC

c/o V-Land Corporation

321 N. Clark Street – Suite 2440

Chicago, Illinois 60610

Attention: President

With a copy to:

Frederick M. Kaplan

Krasnow Saunders Cornblath, LLP

500 N. Dearborn Street – 2nd Floor

Chicago, Illinois 60610"

14. **Village Acknowledgments.** The Village acknowledges the following, each of which is made as of the date of this Amendment:

(a) Neither the Developer nor the Prior Owner are in default of the Agreement, including, without limitation, under Section 23(B)(2) of the Agreement.

(b) The condition described in Section 23(B)(4) of the Agreement has been fully and completed satisfied in accordance with the terms of the Agreement.

(c) The Village is not owed any monies pursuant to Section 23(H) of the Agreement. Developer agrees that, concurrently with the approval of this Amendment, it shall reimburse the Village for the following expenses incurred in the preparation and review of this Amendment, and any ordinances, letters of credit, plats, easements or other documents in connection with this Amendment: (i) the reasonable costs incurred by the Village for engineering services; (ii) all reasonable attorneys' fees incurred by the Village in connection with the preparation and review of this Amendment; and (iii) miscellaneous Village expenses, such as legal publication costs, recording fees and copying expense.

15. Additional Development Provisions. Notwithstanding any provision of the Agreement or this Amendment to the contrary, the Village and Developer agree as follows:

(a) Cross Parking and Cross Access. (i) The lots of record that, from time to time, form a part of the Subject Property, whether now existing or hereafter created, are individually referred to in this Amendment, including this Paragraph 15(a), as a "Lot", and are collectively referred to in this Amendment, including this Paragraph 15(a), as the "Lots". All specific Lot number references in this Amendment are references to the Lot numbers shown on the Plat.

(ii) Each owner of a Lot (the "Grantor Owner") shall permit each other owner of a Lot, and such other owner's respective tenants and occupants from time to time, along with their invitees, the non-exclusive right at all times to park vehicles in any of the parking spaces provided for from time to time on the Grantor Owner's Lot, except those spaces, if any, which are designated or reserved for employee only parking.

(iii) The owners from time to time of each of the Lots comprising the Subject Property, and the respective tenants and occupants from time to time of each of those Lots, along with their invitees, shall each have the non-exclusive right at all times to have vehicular access on, over and across the interior drive aisles forming a part of the development hereafter constructed on the Subject Property (the "Development") from time to time.

(iv) Such cross parking and access rights shall be reflected in a non-exclusive perpetual easement that is appurtenant to each of the benefited Lots, as set forth above, and that is recorded against the Subject Property.

(b) 13th Street Improvements. (i) Developer covenants and agrees to do or cause to be done the following improvements to 13th Street, at Developer's sole cost and expense, contemporaneously with its development of Lot 1 and Lot 2 (collectively, the "13th Street Phase I Improvements"): (A) the installation of approximately 1,800 square feet of new concrete sidewalk along the north side of 13th Street for the length of the Subject Property's frontage along 13th Street; (B) the planting of seven (7) parkway trees in connection therewith, such planting to occur at fifty foot (50') intervals for the length of the Subject Property's frontage along 13th Street; and (C) milling and overlay work for the temporary resurfacing of 13th Street for the length of the Subject Property's frontage along 13th Street, which work comprises approximately 1,025 square yards of street resurfacing. The 13th Street Phase I Improvements shall be done in accordance with plans and specifications that are approved by the Village Engineer.

(ii) Developer covenants and agrees to do or cause to be done the following improvements to 13th Street (collectively, the "13th Street Phase II Improvements"): (A) widen 13th Street for the length of the Subject Property's frontage along 13th Street to a paved width that is equal to the current paved width of 13th Street along the frontage of the property that is immediately south of the Subject Property at its southeast corner, such widening to be for the full pavement depth of 13th Street and to comprise an area of

approximately 640 square yards; provided, however, that such widening falls within then existing public right of way; and (B) install curb and gutter (approximately 720 lineal feet), five (5) decorative street lights, and storm sewer work in connection therewith, the latter of which shall consist of (u) approximately 72 lineal feet of 12" reinforced concrete pipe ("RCP"), (v) approximately 305 lineal feet of 15" RCP, (w) four (4) 48" diameter storm manholes, (x) two (2) 24" diameter storm inlets, (y) approximately 76 lineal feet of trench backfilling, and (z) the coring of one (1) existing manhole. The 13th Street Phase II Improvements shall be done in accordance with plans and specifications that are approved by the Village Engineer.

(iii) Provided Developer has performed the 13th Street Phase I Improvements, Developer shall commence the 13th Street Phase II Improvements no later than the date that is the fifth (5th) anniversary of the date of this Amendment (the "Commencement Date") and shall complete the same within one hundred eighty (180) days of the start of construction, subject to extension due to force majeure events or other reasons, not including financial, beyond the reasonable control of Developer.

(iv)(A) The record owner or owners of the Lots comprising the Subject Property from time to time will pay for 50% of the cost of the 13th Street Phase II Improvements (such 50% share being hereinafter referred to as the "Subject Property's Pro Rata Share") and the Village will pay, or cause other benefiting property owners to pay, for the remaining fifty percent (50%) of the cost of the 13th Street Phase II Improvements. The Village may, at its election, pay for 100% of the cost of the 13th Street Phase II Improvements and create a Special Assessment Area (an "SSA") which includes the Subject Property, in which event, the record owner or owners of the Lots comprising the Subject Property from time to time shall reimburse the Village in equal annual installments the Subject Property's Pro Rata Share of the cost of the 13th Street Phase II Improvements pursuant to said Special Assessment proceeding, with such Special Assessment proceeding to provide for not less than five (5) annual installments nor more than fifteen (15) annual installments.

(B) In the event an SAA shall be created as a means of paying for the Subject Property's Pro Rata Share of the 13th Street Phase II Improvements, then, notwithstanding any provision of this subparagraph (iv) to the contrary, each record owner of any Lot forming a part of the Subject Property from time to time (other than only a lot whose principal purpose is to serve as the location of a storm water management facility for the Development (the "Excluded Lot")) shall be severally liable for a proportionate share of the Subject Property's Pro Rata Share of the cost of 13th Street Phase II Improvements. Such proportionate share shall be determined for each Lot (other than the Excluded Lot) by multiplying the sum of money represented by the Subject Property's Pro Rata Share by a fraction, the numerator of which is the square feet of land area comprising the Lot in question and the denominator of which is total square feet of land area of all of the Lots (other than the Excluded Lot) comprising the Subject Property.

(c) *Demolition of Tavern.* (i) A portion of the Subject Property is subject to a lease dated as of June 1, 1996 by and between one of the current owners of the Adjacent Property, Michelle Trust No. 9 dated December 20, 1996, as landlord, and Edward J.

Riley and James Allman, collectively as tenant (the "Tavern Lease"). The Tavern Lease pertains to a 27,000 square foot area of the Adjacent Property on which is located a restaurant/bar building commonly known as Riley's Classic Sports and Eatery (the "Tavern") and a related off-street parking area. The term of the Tavern Lease expires by its terms June 30, 2006 (the "Termination Date").

(ii) Developer, for itself and for each successor owner of the Subject Property, covenants and agrees as follows with respect to the Tavern and the Tavern Lease: (A) Developer will demolish or cause to be demolished the Tavern (the "Demolition Work") within 120 days of the expiration or earlier termination of the Tavern Lease, subject, however, to the extension of such date due to force majeure events or other reasons, not including financial, beyond the reasonable control of Developer (such 120th day, as so extended, if at all, being the "Outside Completion Date"); (B) Developer will not amend the Tavern Lease to extend the term of thereof, as set forth above; (C) Developer will not grant the tenant under the Tavern Lease the right to keep or maintain the Tavern on any of the Subject Property after the earlier to occur of (x) the Termination Date, or (y) if applicable, the earlier termination of the Tavern Lease; (D) as security for Developer's obligation to do or cause to be done the Demolition Work, Developer will provide to the Village (by no later than, and as a condition of, the issuance of the first occupancy permit for either Lot 1 or Lot 2) a bond or other form of security in the amount of the reasonably estimated costs of the Demolition Work and, in either case, in form and substance and issued by a surety or financial institution reasonably acceptable to the Village (the "Demolition Work Completion Security"); and (E) in the event that Developer fails to complete or cause to be completed the Demolition Work by the Outside Completion Date, then Developer hereby grants the Village the right to do or cause to be done the Demolition Work with its own forces, to use the Demolition Work Completion Security for such purposes, and to have access on, over and across the Subject Property as is reasonably necessary for such purposes; provided, however, before the Village may exercise the foregoing right, the Village shall have first notified the Developer that the Demolition Work has not been completed by the Outside Completion Date, and a period of thirty (30) days after the Developer's receipt of such notice shall have elapsed without the completion of the Demolition Work.

(d) Garfield Street Improvements. Developer covenants and agrees to do or cause to be done, at its sole cost and expense, the following improvements to Garfield Street contemporaneously with its development of Lot 3 (collectively, the "Garfield Street Phase I Improvements"): (i) the installation of approximately 1,825 linear feet of new concrete sidewalk along the east side of Garfield Street between 13th Street and Roosevelt Road; (ii) the planting of seven (7) parkway trees in connection therewith; and (iii) the installation of four (4) decorative street lights also in connection with the foregoing improvements. The Garfield Street Phase I Improvements shall be done in accordance with plans and specifications that are approved by the Village Engineer.

(e) Phasing of Work. (i) The Village acknowledges that the Developer intends to construct the Development in two (2) phases, with the earthwork, utilities, storm water management, paving, landscaping and building construction work for Lots 1, 2 and 4 being undertaken (the "Phase I Improvements") prior to the time that

improvements for Lot 3 and Lot 5 (the "Phase II Improvements") are commenced. The Village agrees that it will issue construction and occupancy permits and certificates for the Phase I Improvements hereto notwithstanding that the Phase II Improvements may not have been commenced (or, if commenced, may not have been completed) at the time of an application to the Village for any one or more of the construction and occupancy permits for the Phase I Improvements.

(ii) The Village acknowledges and agrees that the size of the retail and/or restaurant building or buildings that Developer shall be permitted to construct as part of the Phase II Improvements shall be determined by the bulk regulations of the Zoning Ordinance, as then in effect, including the amount of off street parking then required by the Zoning Ordinance for the proposed use or uses.


16. Exhibits. All exhibits that are attached to and made of the Agreement (the "Old Exhibits") are hereby superseded by the exhibits that are attached to and made a part of this Amendment (the "New Exhibits"). Accordingly, the Old Exhibits are no longer of any force or effect, and the New Exhibits, alone, shall be deemed to be controlling.

17. Closing Condition. Notwithstanding any provision of this Amendment to the contrary, it is understood and agreed that this Amendment and the mutual covenants, promises and obligations of each of the parties hereto is contingent upon Developer having acquired fee simple title to the Adjacent Property on or before December 31, 2004. Accordingly, this Amendment shall be null, void and of no force and effect unless, by no later than December 31, 2004, (a) the current titleholder of the Adjacent Property shall have conveyed legal title to the Adjacent Property to the Developer, and (b) the Developer shall have provided written notice to the Village of the date of such acquisition (the "Acquisition Notice"). The Village and the Developer may agree in writing to extend the said December 31, 2004 date without the same being deemed to be an amendment to this Agreement. In the event that this Amendment shall become null, void and of no force or effect as a result of this paragraph, the Agreement in its entirety, as originally approved by the Village and not as amended by this Amendment, shall be reinstated and be in full force and effect relative to the Property.

18. Effectiveness of the Agreement. The Agreement, except to the extent amended by this Amendment, remains in full force and effect as if fully set forth herein. **IN WITNESS WHEREOF**, the parties hereto have set their hands and seals to this Amendment as of the day and year first above written.


VILLAGE OF LOMBARD, an Illinois

Municipal corporation

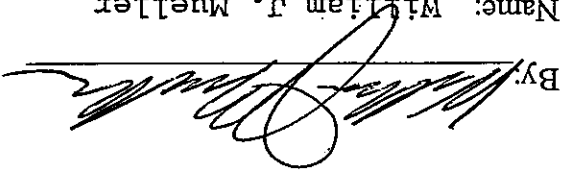By: 

Name: William J. Mueller

Title: Its President




Name: Barbara A. Johnson

Title: Deputy Village Clerk

DEVELOPER

VIAND LOMBARD HIGHLAND, LLC

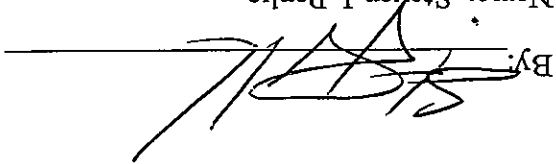By: 

Name: Steven J. Panko

Title: Its Manager

EXHIBIT A

LEGAL DESCRIPTION OF THE PROPERTY

LOTS 1, 2 AND 3 AND THE EAST 21 FEET OF LOT 4 IN ROOSEVELT
HIGHLANDS SHOPPING CENTER, BEING A SUBDIVISION OF PART OF THE
WEST ½ OF THE NORTHWEST QUARTER OF SECTION 20, TOWNSHIP 39
NORTH, RANGE 11 EAST OF THE THIRD PRINCIPAL MERIDIAN, ACCORDING
TO THE PLAT THEREOF RECORDED NOVEMBER 26, 1954 AS DOCUMENT
738449, IN DU PAGE COUNTY, ILLINOIS.

EXHIBIT B

LEGAL DESCRIPTION OF THE ADJACENT PROPERTY

PARCEL 1:

LOT 4 (EXCEPT THE EAST 21 FEET) IN ROOSEVELT HIGHLANDS SHOPPING CENTER, A SUBDIVISION OF PART OF THE WEST ½ OF THE NORTHWEST ¼ OF SECTION 20, TOWNSHIP 39 NORTH, RANGE 11, EAST OF THE THIRD PRINCIPAL MERIDIAN, ACCORDING TO THE PLAT THEREOF RECORDED NOVEMBER 26, 1954 AS DOCUMENT 738449, IN DUPAGE COUNTY, ILLINOIS.

PARCEL 2:



LOT 1 IN MERL RESUBDIVISION OF LOT 33, EXCEPT THE WEST 25 FEET THEREOF, ALL OF LOTS 34, 35, 36, 37, 38, 39 AND 40, ALL IN HARRISON HOMES, INC. LOMBARD VILLA UNIT NUMBER 2, BEING A SUBDIVISION OF PART OF WEST ½ OF THE NORTHWEST ¼ OF SECTION 20, TOWNSHIP 39 NORTH, RANGE 11, EAST OF THE THIRD PRINCIPAL MERIDIAN, ACCORDING TO THE PLAT THEREOF RECORDED NOVEMBER 22, 1976 AS DOCUMENT R76-84675, IN DUPAGE COUNTY, ILLINOIS.


PARCEL 3:

LOT 2 MERL RESUBDIVISION OF LOT 33, EXCEPT THE WEST 25 FEET THEREOF, ALL OF LOTS 34, 35, 36, 37, 38, 39 AND 40, ALL IN HARRISON HOMES, INC. LOMBARD VILLA UNIT NUMBER 2, BEING A SUBDIVISION OF PART OF WEST ½ OF THE NORTHWEST ¼ OF SECTION 20, TOWNSHIP 39 NORTH, RANGE 11, EAST OF THE THIRD PRINCIPAL MERIDIAN, ACCORDING TO THE PLAT THEREOF RECORDED NOVEMBER 22, 1976 AS DOCUMENT R76-84675, IN DUPAGE COUNTY, ILLINOIS.

SITE PLAN



EXHIBIT C

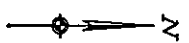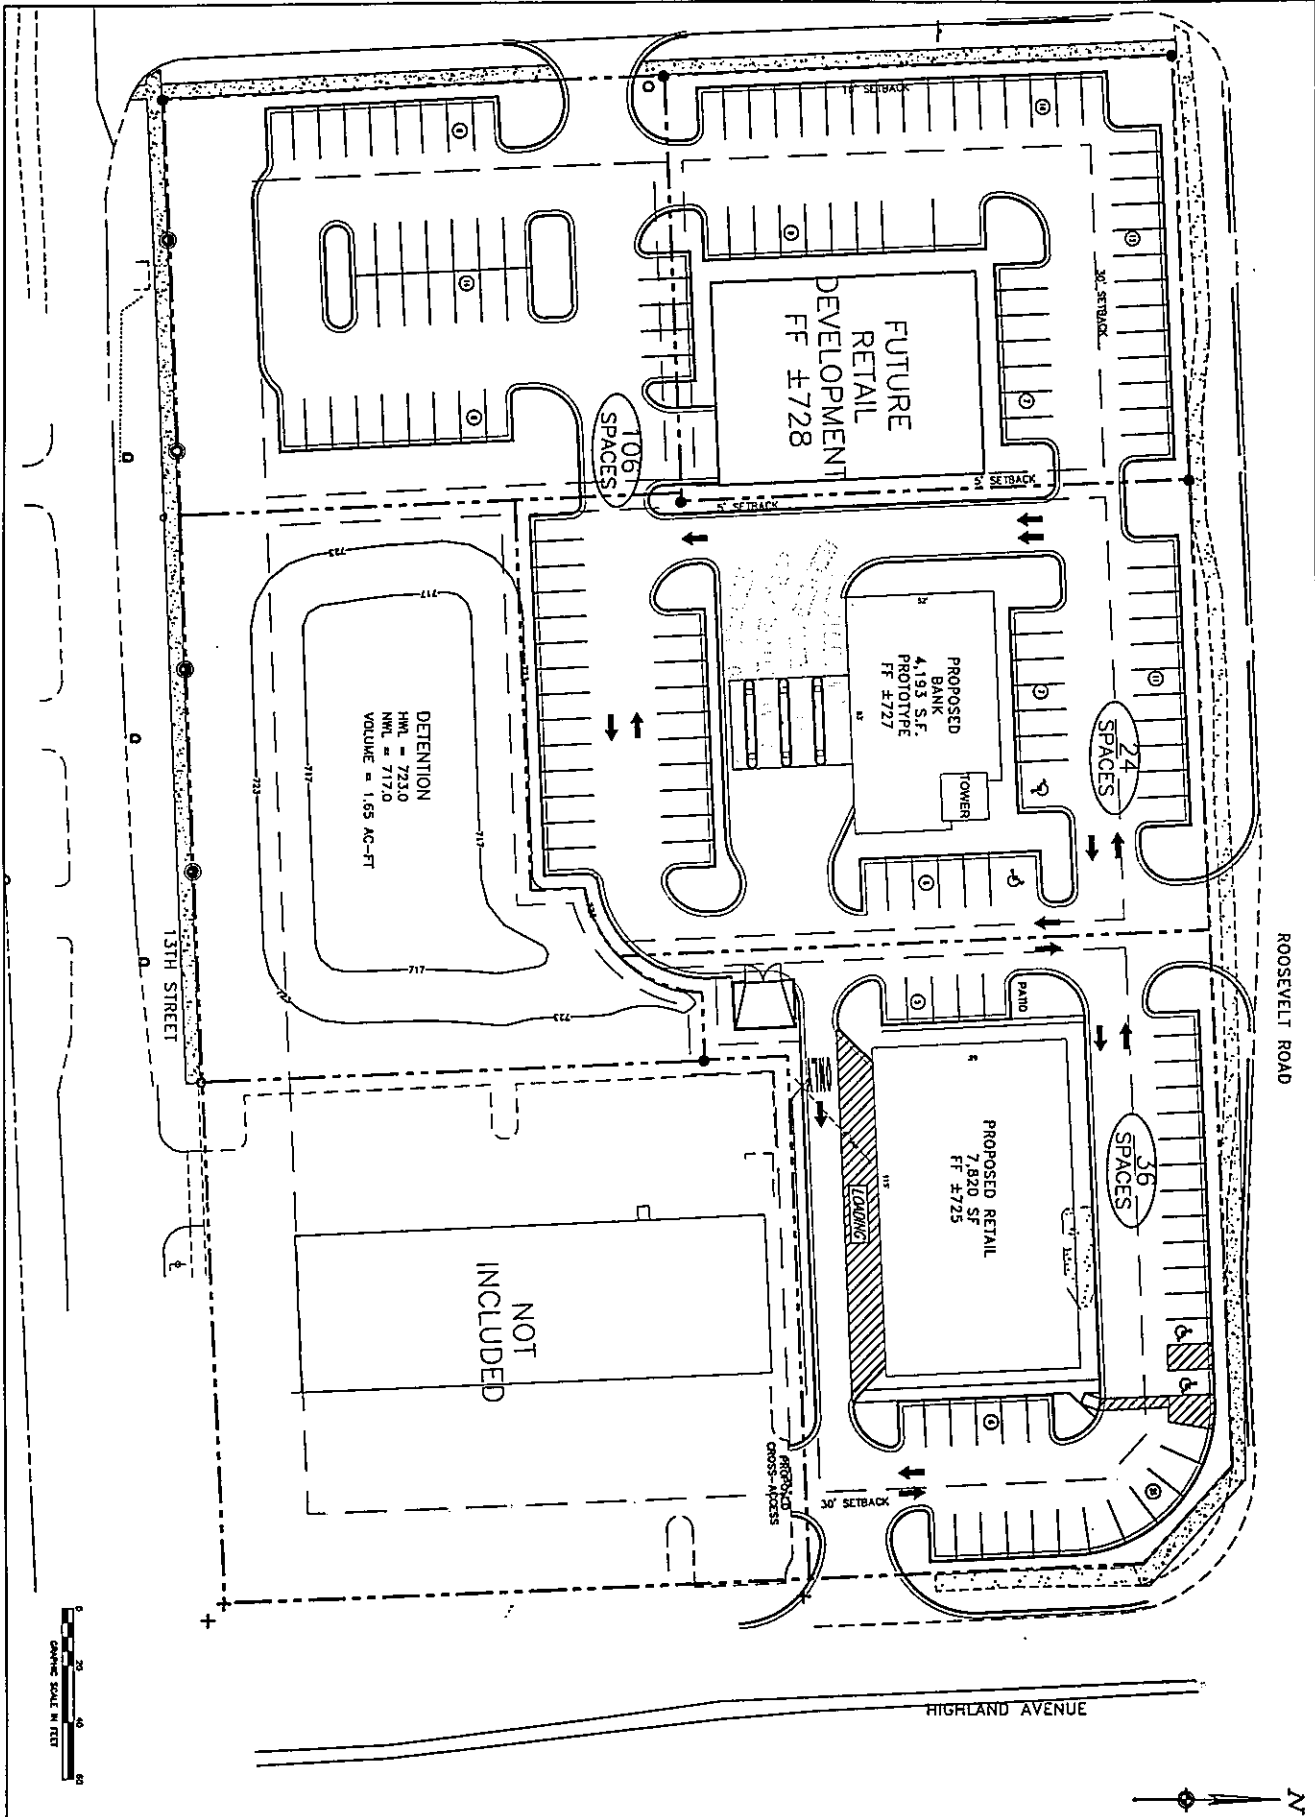

| C200 SHEET NO. | V-LAND LOMBARD ROOSEVELT RD & HIGHLAND AVE SW CORNER OF HIGHLAND AVE & ROOSEVELT RD VILLAGE OF LOMBARD, DUPAGE COUNTY, ILLINOIS SITE PLAN - OVERALL |  WOOLPERT WOOLPERT LLP 1815 South Meyers Road Suite 120 Oakbrook Terrace, IL 60181 630.424.9080 FAX: 630.495.3731 | PROJECT No: 61839.01 DATE: MAY 2004 DES: SRK DR: JMI CKD: SRK | <table border="1"> <thead> <tr> <th>No.</th> <th>DATE</th> <th>REVISION</th> </tr> </thead> <tbody> <tr> <td>02</td> <td>04/05/04</td> <td>FOR VILLAGE COMMENTS</td> </tr> <tr> <td>01</td> <td>07/30/04</td> <td>FOR VILLAGE COMMENTS</td> </tr> </tbody> </table> | No. | DATE | REVISION | 02 | 04/05/04 | FOR VILLAGE COMMENTS | 01 | 07/30/04 | FOR VILLAGE COMMENTS |
|--------------------------|--|--|--|---|-----|------|----------|----|----------|----------------------|----|----------|----------------------|
| | No. | | DATE | REVISION | | | | | | | | | |
| 02 | 04/05/04 | FOR VILLAGE COMMENTS | | | | | | | | | | | |
| 01 | 07/30/04 | FOR VILLAGE COMMENTS | | | | | | | | | | | |
| | | | | | | | | | | | | | |

LANDSCAPE PLAN

EXHIBIT D

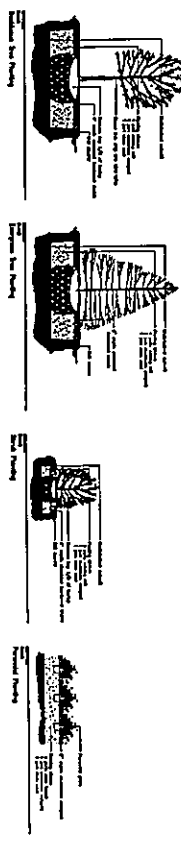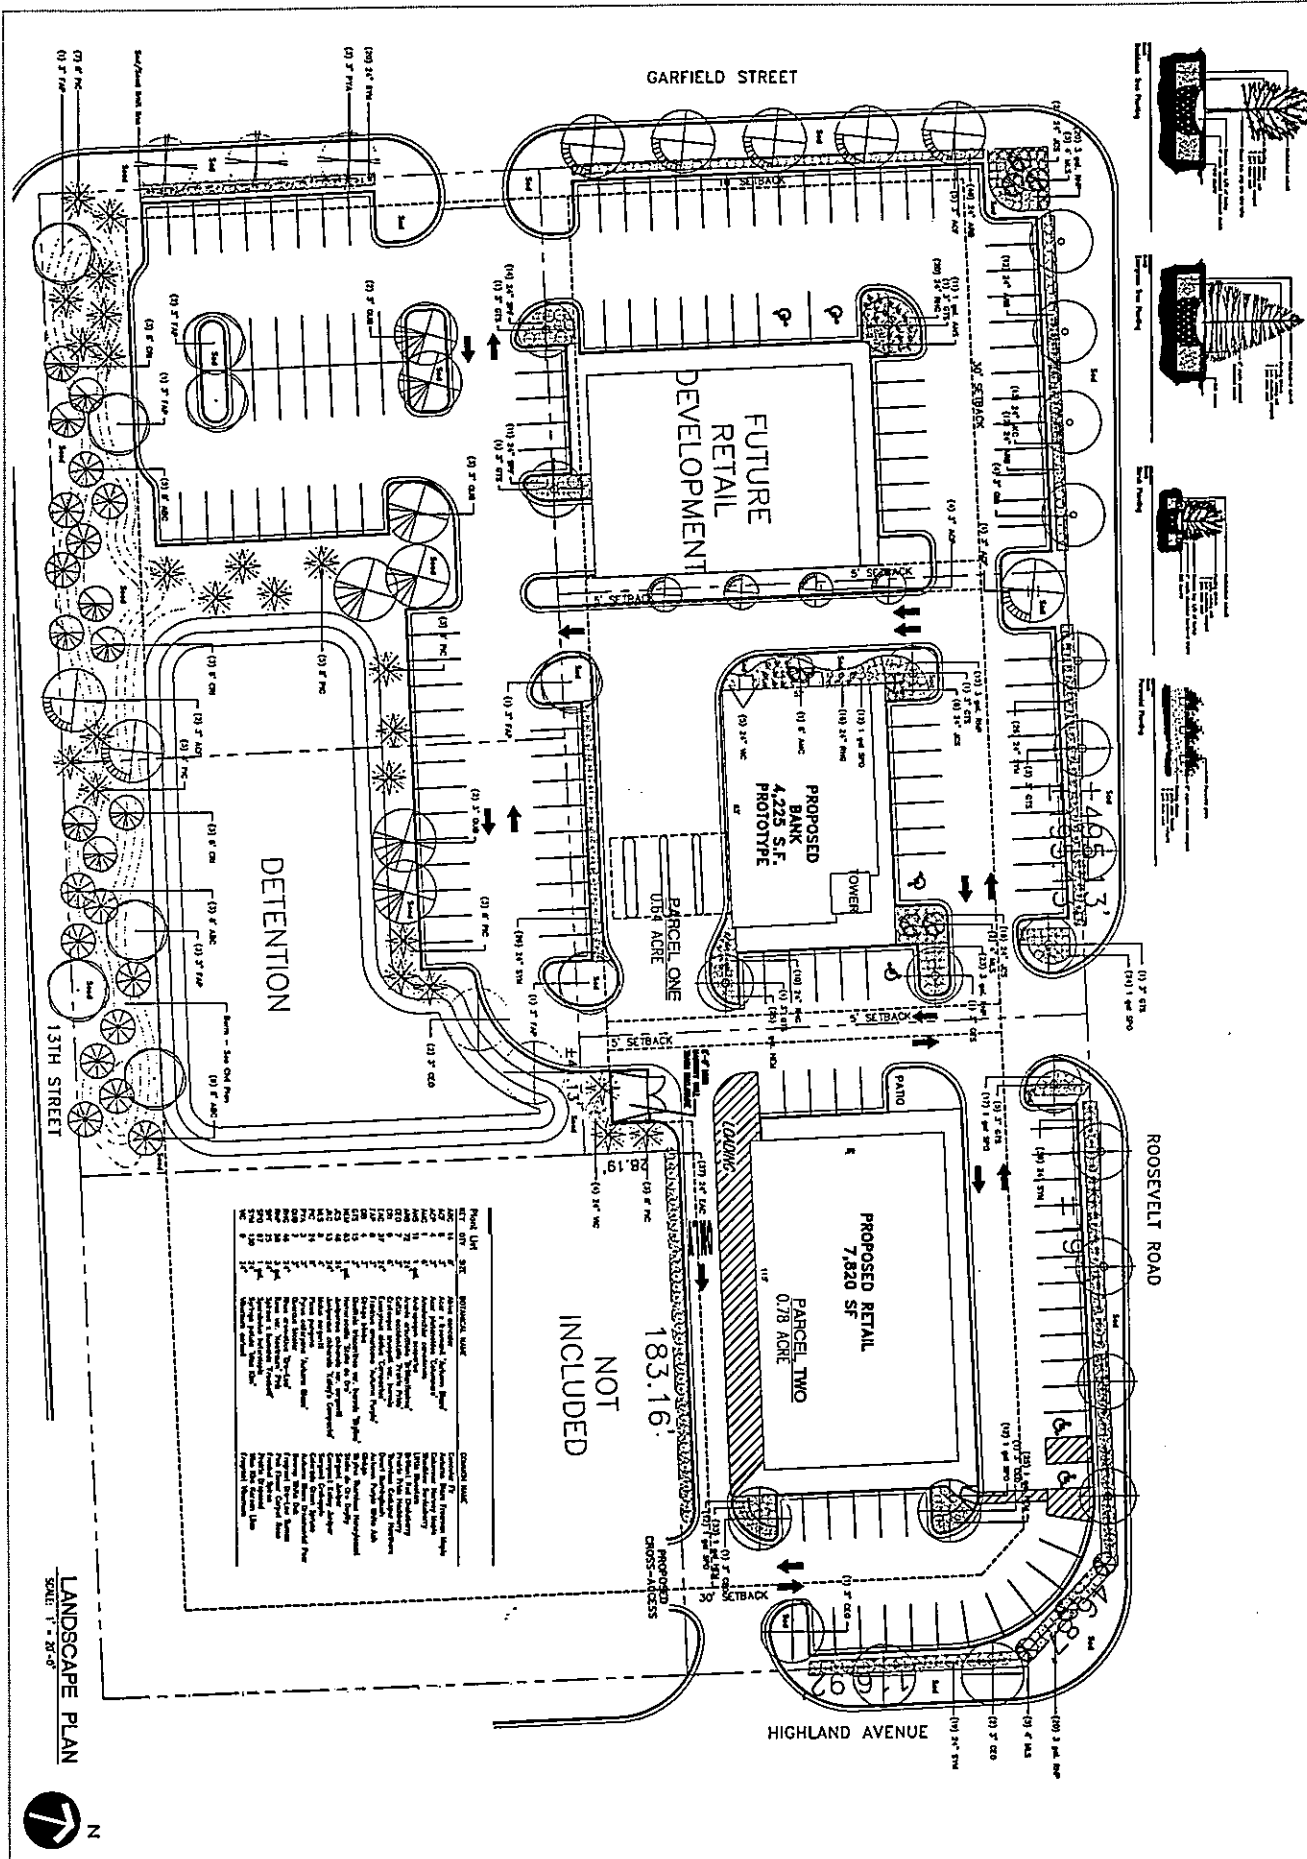

LANDSCAPE PLAN
SCALE: 1" = 30'-0"



DATE: 5/10/04
DRAWN: 6/18/04
CHECKED: 6/25/04
APPROVED: 7/27/04

Arcline Associates Ltd.
3025 Highland Parkway, Suite 140, Downers Grove, IL 60515


LANDSCAPE PLAN
PROPOSED RETAIL DEVELOPMENT
S.W.C. OF ROOSEVELT RD AND HIGHLAND AVE.
LOMBARD, ILLINOIS

V-LAND - LOMBARD
321 N. CLARK STREET
CHICAGO, ILLINOIS 60610


PRELIMINARY SUBDIVISION PLAT

EXHIBIT E

PRELIMINARY SUBDIVISION PLAT
OF

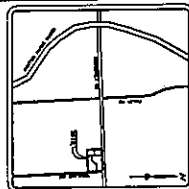

SITE MAP

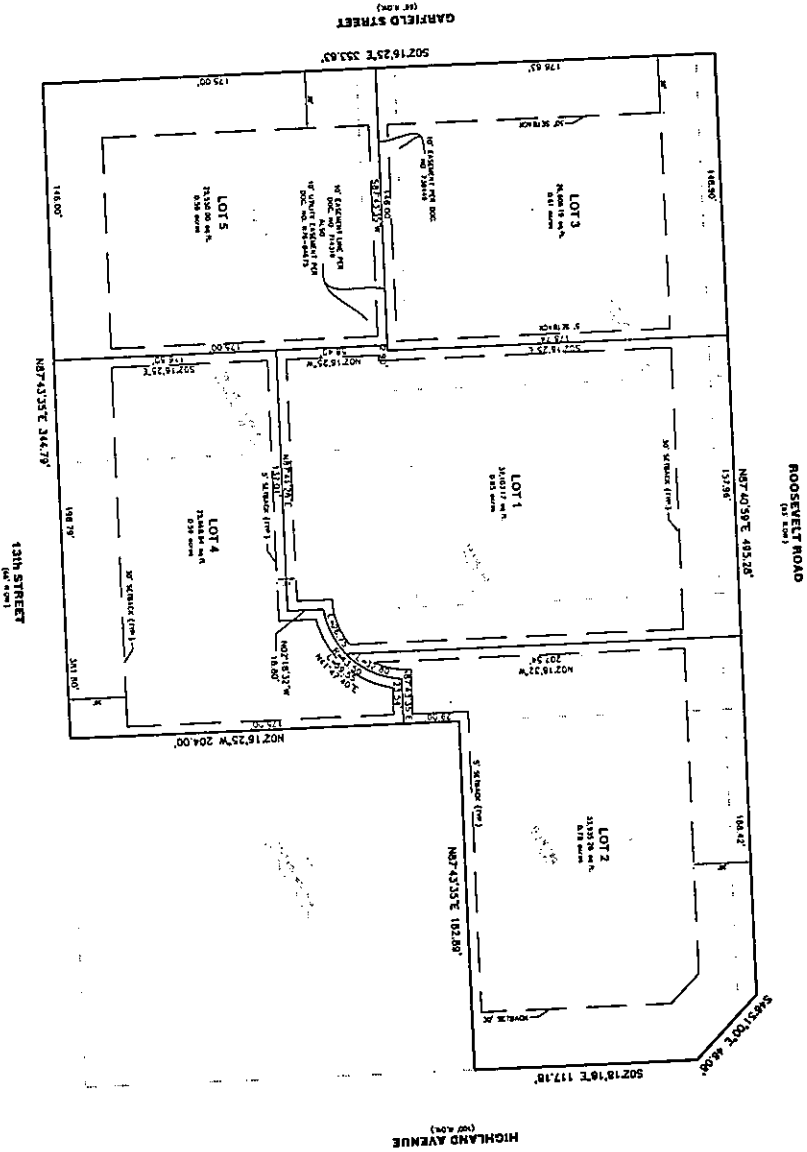


WOODPERT, L.P.
1515 South Higgins Road,
Suite 120
Coblebrook Terrace, IL 60181
PH: 630.424.9080
WOODPERT FAX: 630.485.3731




0 20 40 60 80
FOOTING SCALE IN FEET

EXTERIOR ELEVATIONS


EXHIBIT F

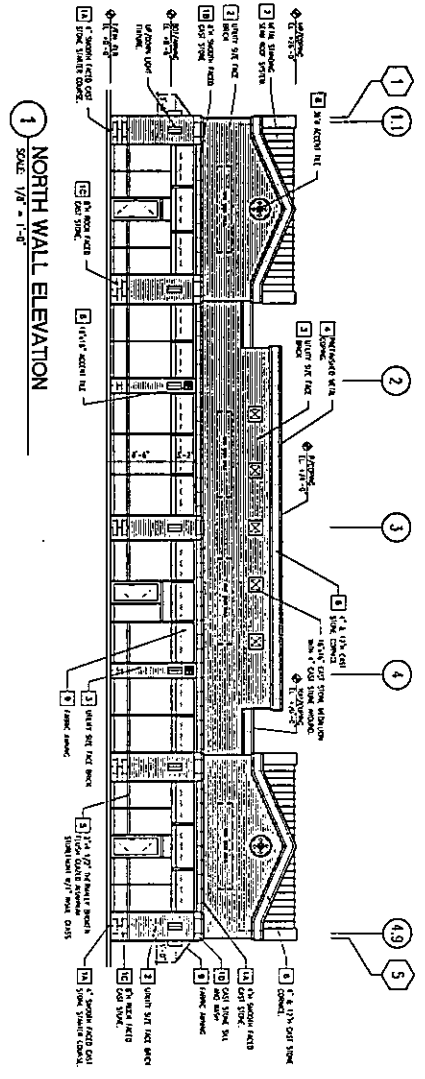


1 NORTH WALL ELEVATION
SCALE: 1/8" = 1'-0"

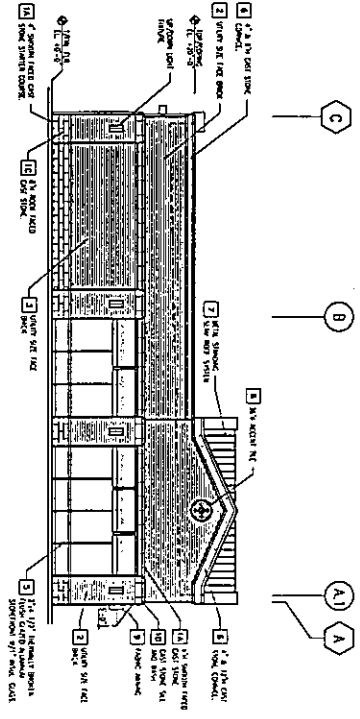

2 EAST WALL ELEVATION
SCALE: 1/8" = 1'-0"

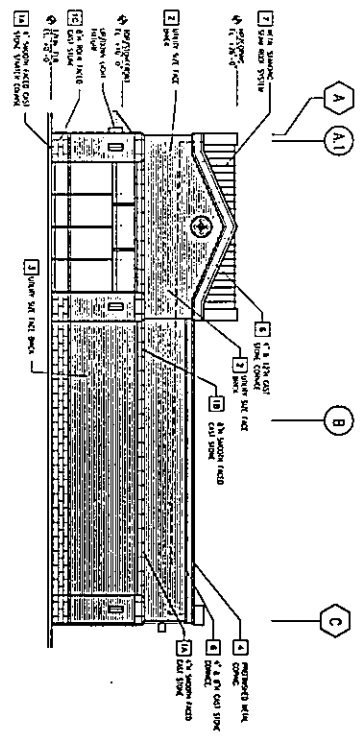


3 WEST WALL ELEVATION
SCALE: 1/8" = 1'-0"

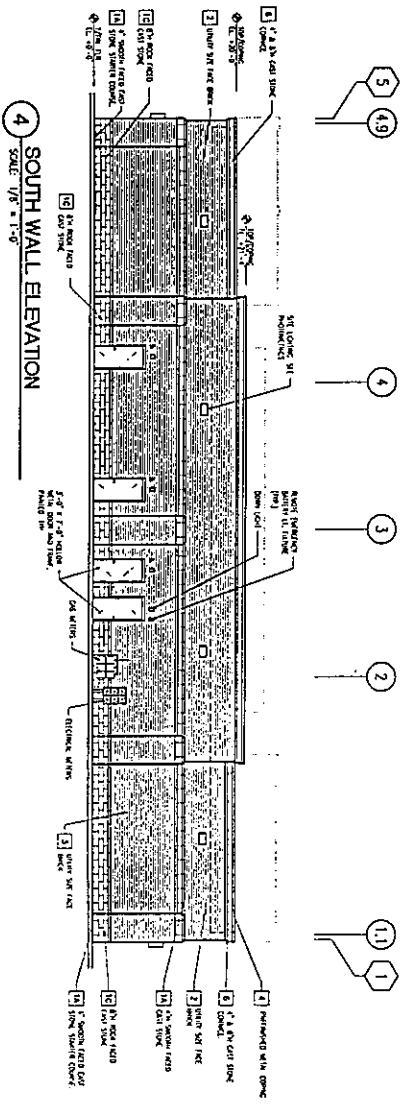

4 SOUTH WALL ELEVATION
SCALE: 1/8" = 1'-0"


| MATERIAL SCHEDULE | | |
|-------------------|-----------------------------------|---|
| REF. NO. | MATERIAL | MATERIAL SPECIFICATION |

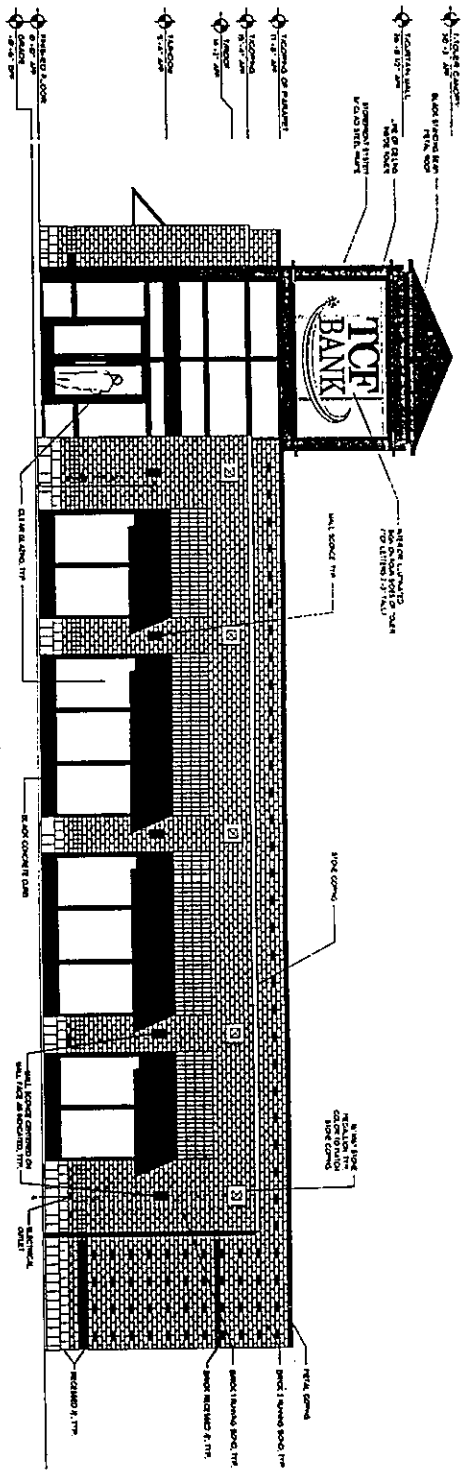

NORTH ELEVATION

EXTERIOR FINISH SCHEDULE

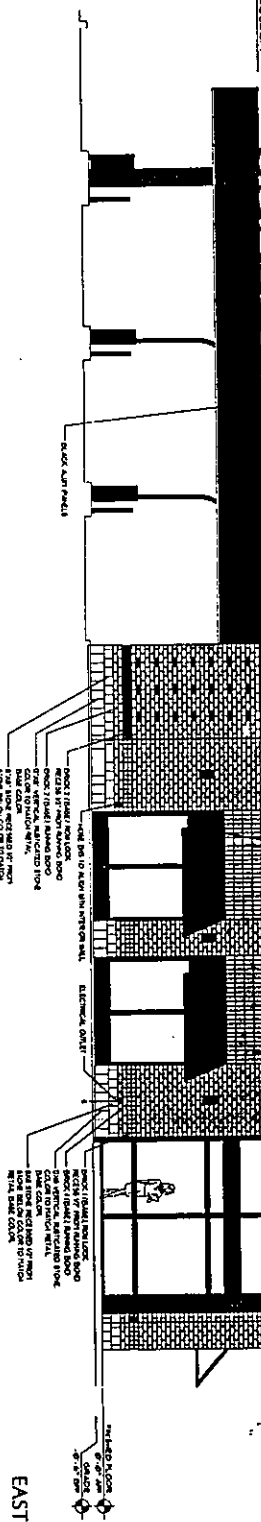

EAST ELEVATION

LOMBARD BRANCH - ELEVATIONS

SEPTEMBER 1, 2004 NOT TO SCALE
 P:\P204031\Graphic_Files\SD 31040901_elevations_204031.dwg

INTENTIONALLY OMITTED

EXHIBIT G

ENGINEERING PLANS

EXHIBIT H

V-LAND LOMBARD PRELIMINARY SITE IMPROVEMENT PLANS


SW CORNER OF HIGHLAND AVENUE & ROOSEVELT ROAD
 VILLAGE OF LOMBARD, DUPAGE COUNTY, ILLINOIS
 MAY 2004

V-LAND CORPORATION


321 N. CLARK STREET, SUITE 2440
 CHICAGO, ILLINOIS 60610
 312.379.5100
 FAX: 312.832.0960

WOOLPERT LLP
 1815 South Meyers Road
 FAX: 630.495.3731

SITE PLAN

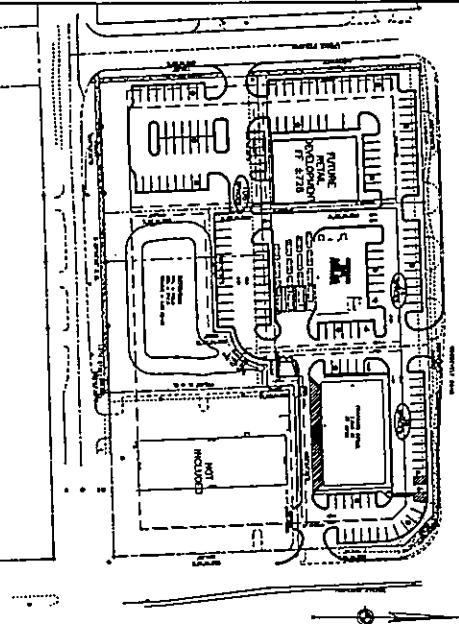


VICINITY MAP

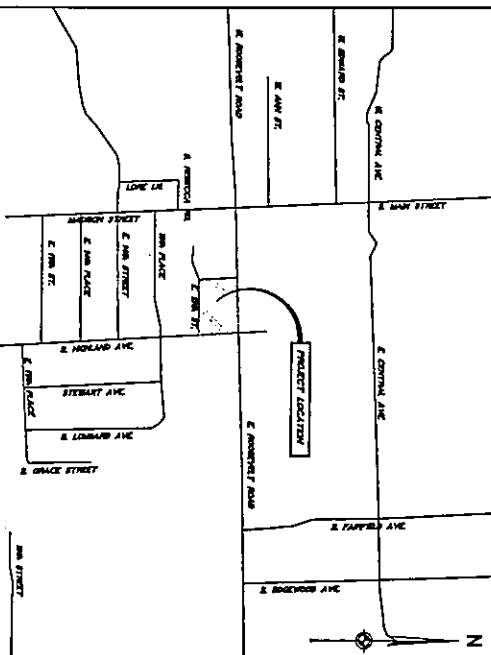


SHEET INDEX


| | |
|-------|----------------------------------|
| 0000 | CONTRACT SHEET |
| 0100 | EXISTING CONDITIONS/ROAD PLAN |
| 0200 | PROPOSED SITE PLAN - PRELIMINARY |
| 0300 | PROPOSED SITE PLAN - PRELIMINARY |
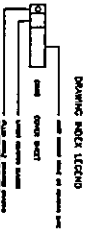


| No. | DATE | REVISION |
|-----|----------|---------------------|
| 01 | 09/29/04 | PER VALUED COMMENTS |
| 02 | 09/29/04 | PER VALUED COMMENTS |
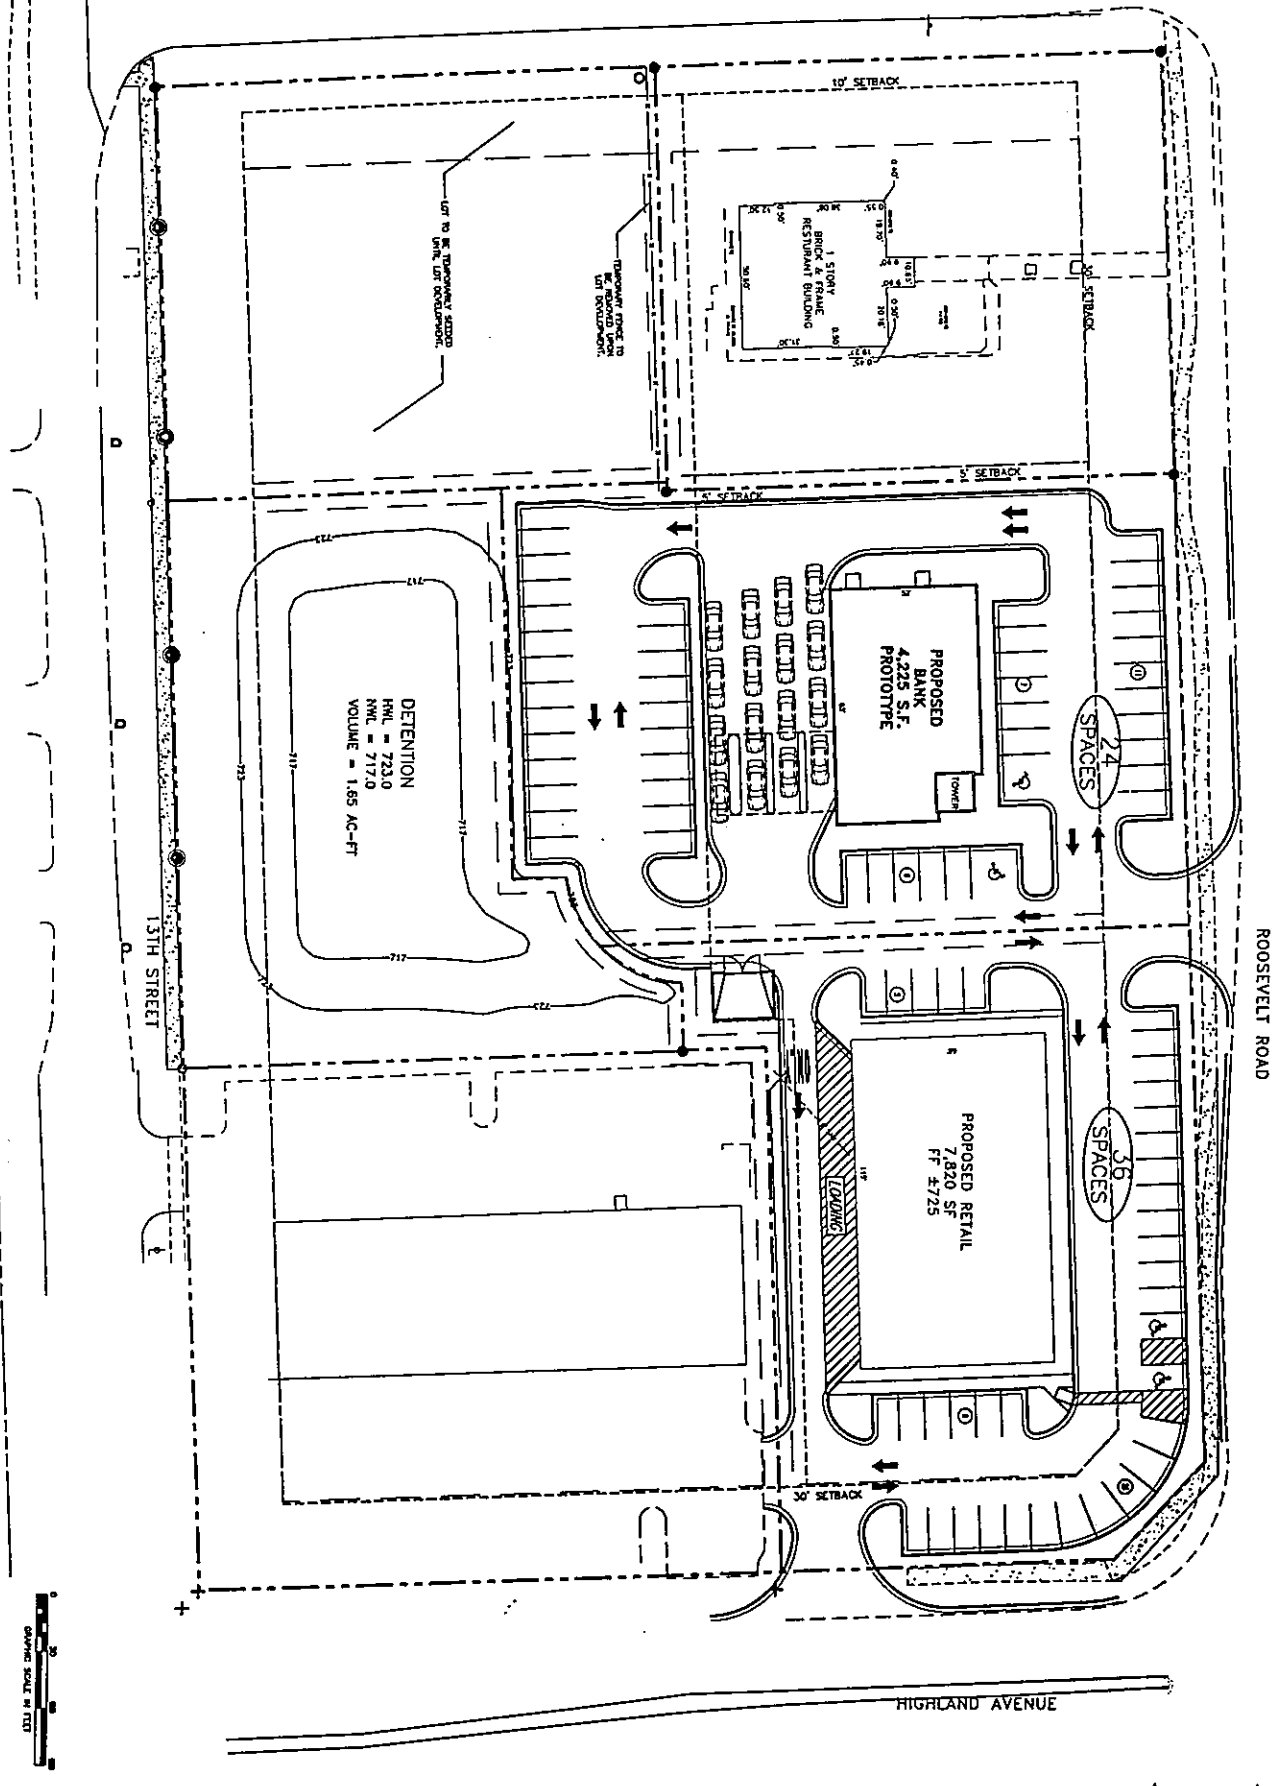

| SHEET NO. C201 | V-LAND LOMBARD ROOSEVELT RD & HIGHLAND AVE SW CORNER OF HIGHLAND AVE & ROOSEVELT RD VILLAGE OF LOMBARD, DUPAGE COUNTY, ILLINOIS |  WOOLPERT | WOOLPERT LLP 1815 South Meyers Road Suite 120 Oakbrook Terrace, IL 60181 630.424.9080 FAX: 630.495.3731 | PROJECT No: 61839.01 DATE: MAY 2004 DES: SKM DR: JHM CKD: SKM | <table border="1" style="width: 100%; border-collapse: collapse;"> <thead> <tr> <th>No.</th> <th>DATE</th> <th>REVISION</th> </tr> </thead> <tbody> <tr> <td>02</td> <td>04/15/04</td> <td>FOR VILLAGE COMMENTS</td> </tr> <tr> <td>01</td> <td>07/30/04</td> <td>FOR VILLAGE COMMENTS</td> </tr>
| SITE PLAN - PHASE 1 | | | | | | | | | | | | | | |

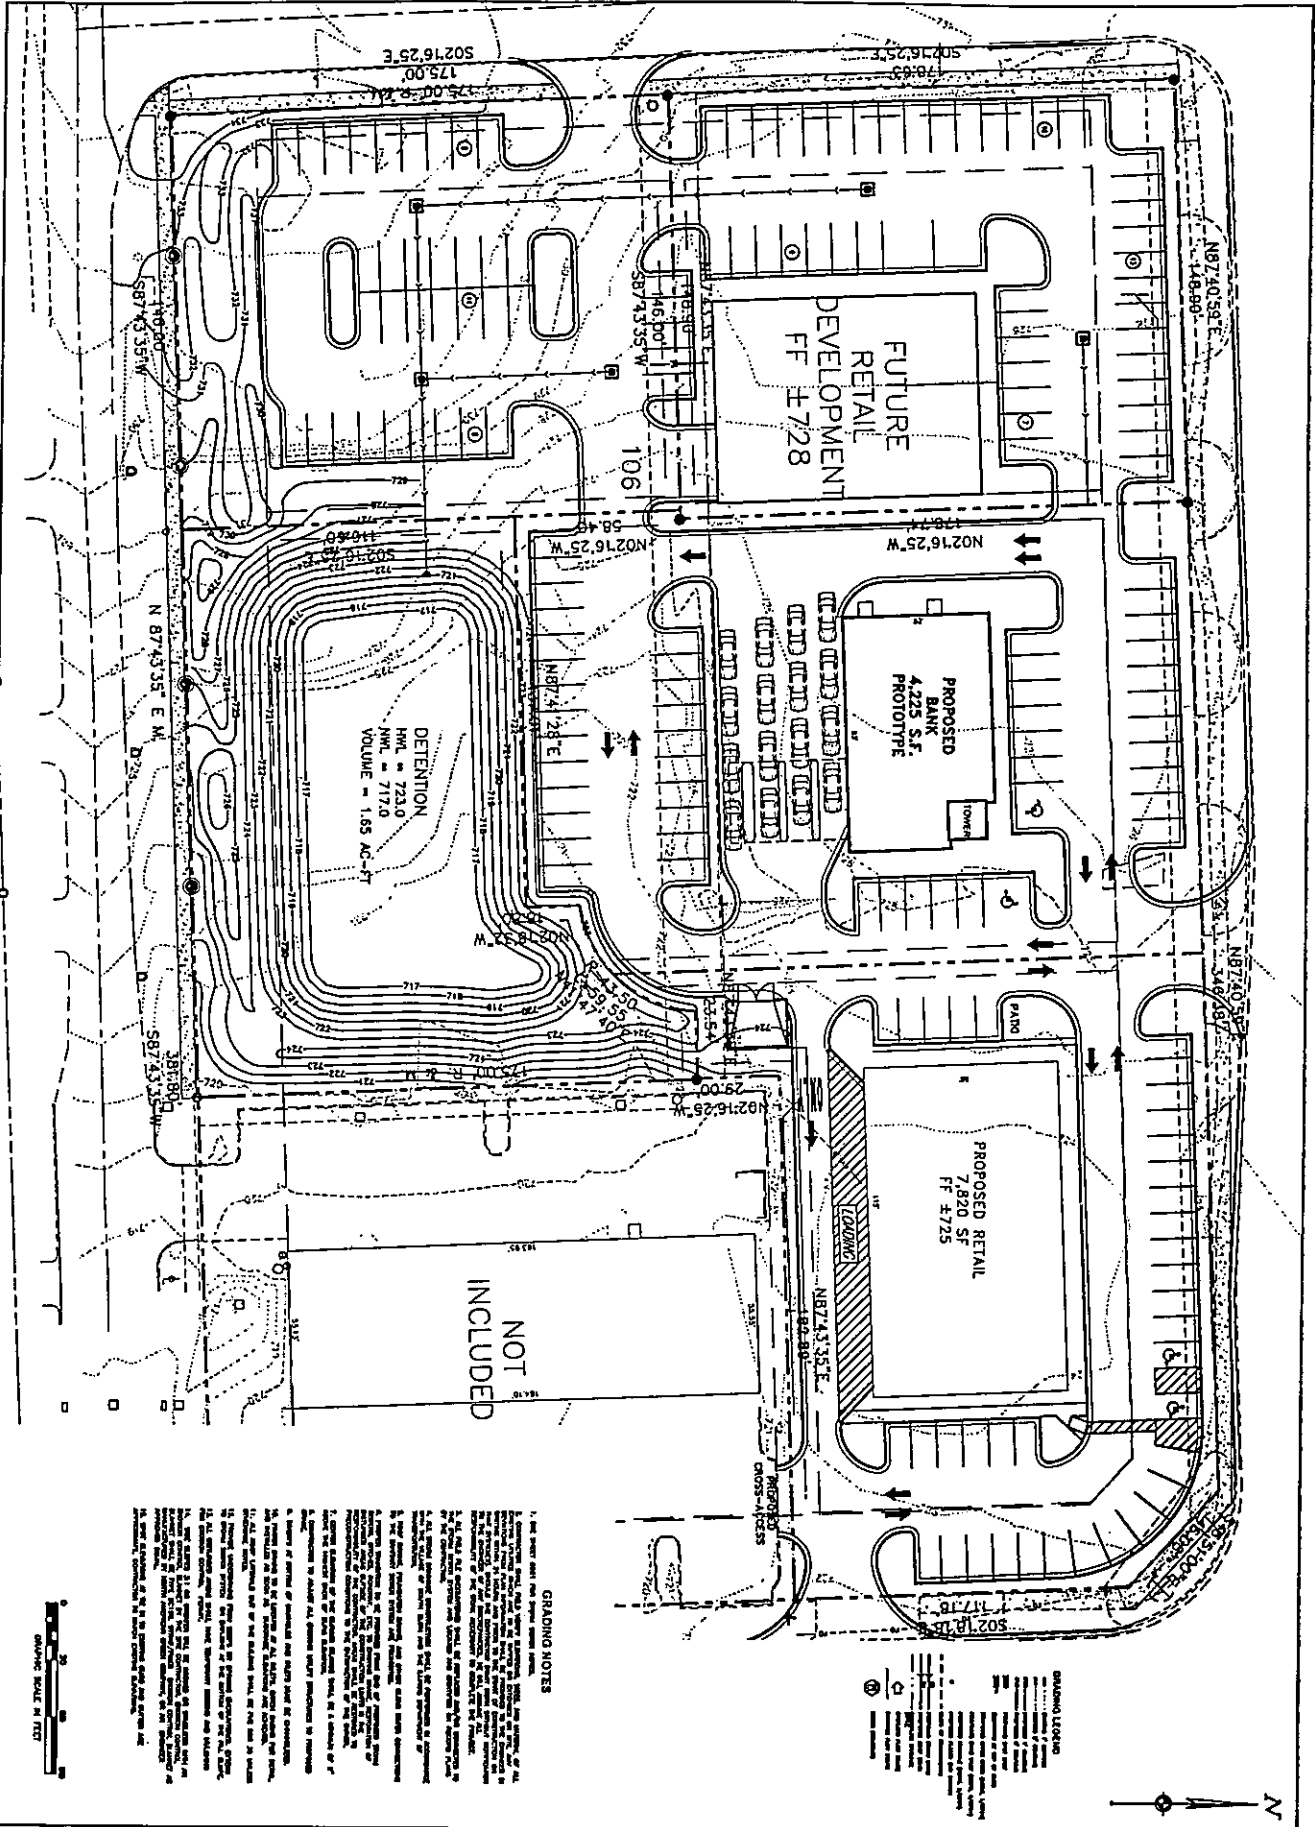

GRADING NOTES

NOT INCLUDED

SHEET NO.
C300



V-LAND LOMBARD
ROOSEVELT RD & HIGHLAND AVE
 SW CORNER OF HIGHLAND AVE & ROOSEVELT RD
 VILLAGE OF LOMBARD, DUPAGE COUNTY, ILLINOIS
GRADING/EROSION CONTROL PLAN



WOOLPERT LLP
 1815 South Meyers Road
 Suite 120
 Oakbrook Terrace, IL 60151
 630.424.9080
 FAX: 630.495.3731

PROJECT No:
61833.01
 DATE MAY 2004
 DES. SK
 DR. JMW
 CKD. SK

| No. | DATE | REVISION |
|-----|----------|----------------------|
| 02 | 08/25/04 | PER VILLAGE COMMENTS |
| 01 | 07/30/04 | PER VILLAGE COMMENTS |

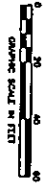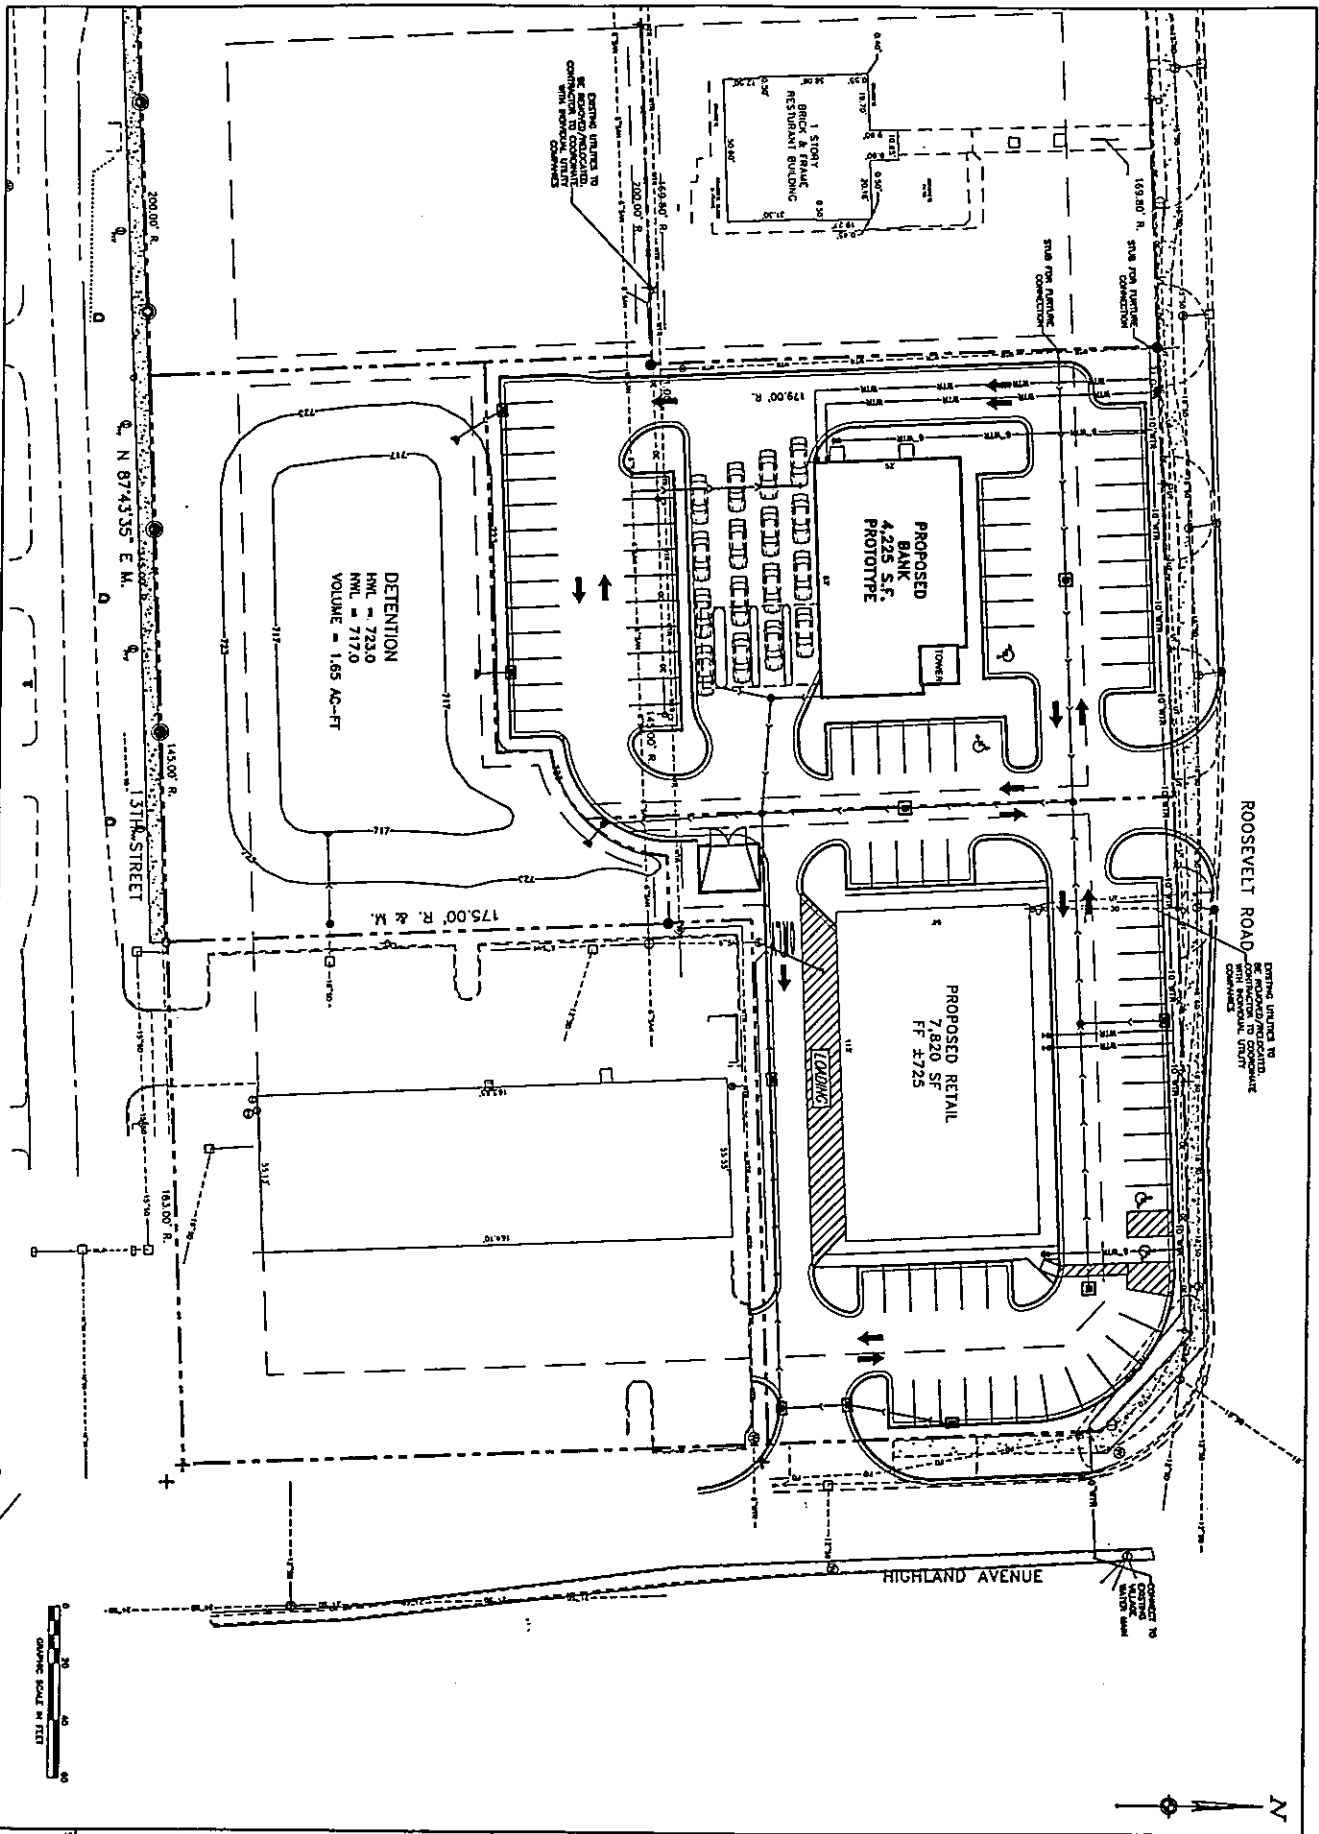

SHEET NO
C401

**V-LAND LOMBARD
 ROOSEVELT RD & HIGHLAND AVE**
 SW CORNER OF HIGHLAND AVE & ROOSEVELT RD
 VILLAGE OF LOMBARD, DUPAGE COUNTY, ILLINOIS
UTILITY PLAN - PHASE 1

WOOLPERT LLP
 1615 South Meyers Road
 Suite 120
 Oakbrook Terrace, IL 60181
 630.424.9680
WOOLPERT FAX: 630.495.3731

| PROJECT No: | No. | DATE | REVISION |
|---------------|-----|----------|----------------------|
| 61839.01 | | | |
| DATE MAY 2004 | | | |
| DES. SRK | | | |
| DR. JML | | | |
| CHK. SRK | | | |
| | 02 | 04/05/04 | PER VILLAGE COMMENTS |
| | 01 | 07/30/04 | PER VILLAGE COMMENTS |

EXHIBIT I

VARIATIONS AND EXCEPTIONS

NOTE: ALL LOT DESIGNATIONS ON THIS EXHIBIT I ARE TO THE LOTS, AS SHOWN ON THE PRELIMINARY SUBDIVISION PLAT ATTACHED AS EXHIBIT E TO THE FIRST AMENDMENT TO ANNEXATION AGREEMENT TO WHICH THIS EXHIBIT I IS ALSO ATTACHED.

FOR LOT 1:

- 1) A deviation from Section 155.706(C) and 155.709(B) of the Zoning Ordinance reducing the required perimeter parking lot landscaping from five feet (5') to zero feet (0') to provide for shared cross access and cross parking.
- 2) A deviation from Section 153.505(B)(17)(a)(2) of the Sign Ordinance to allow for more than one wall sign on a street frontage.

FOR LOT 2:

- 1) A deviation from Section 155.706(C) and 155.709(B) of the Zoning Ordinance reducing the required perimeter parking lot landscaping from five feet (5') to zero feet (0') to provide for shared cross access and cross parking.
- 2) A deviation from Section 153.505(B)(17)(a)(2) of the Sign Ordinance to allow for more than one wall sign on a street frontage.

FOR LOT 3:

- 1) A deviation from Section 155.706(C) and 155.709(B) of the Zoning Ordinance reducing the required perimeter parking lot landscaping from five feet (5') to zero feet (0') to provide for shared cross access and cross parking.

C.

C.

C.