


NEIGHBOR EXST. PEP BOYS

66'-5"

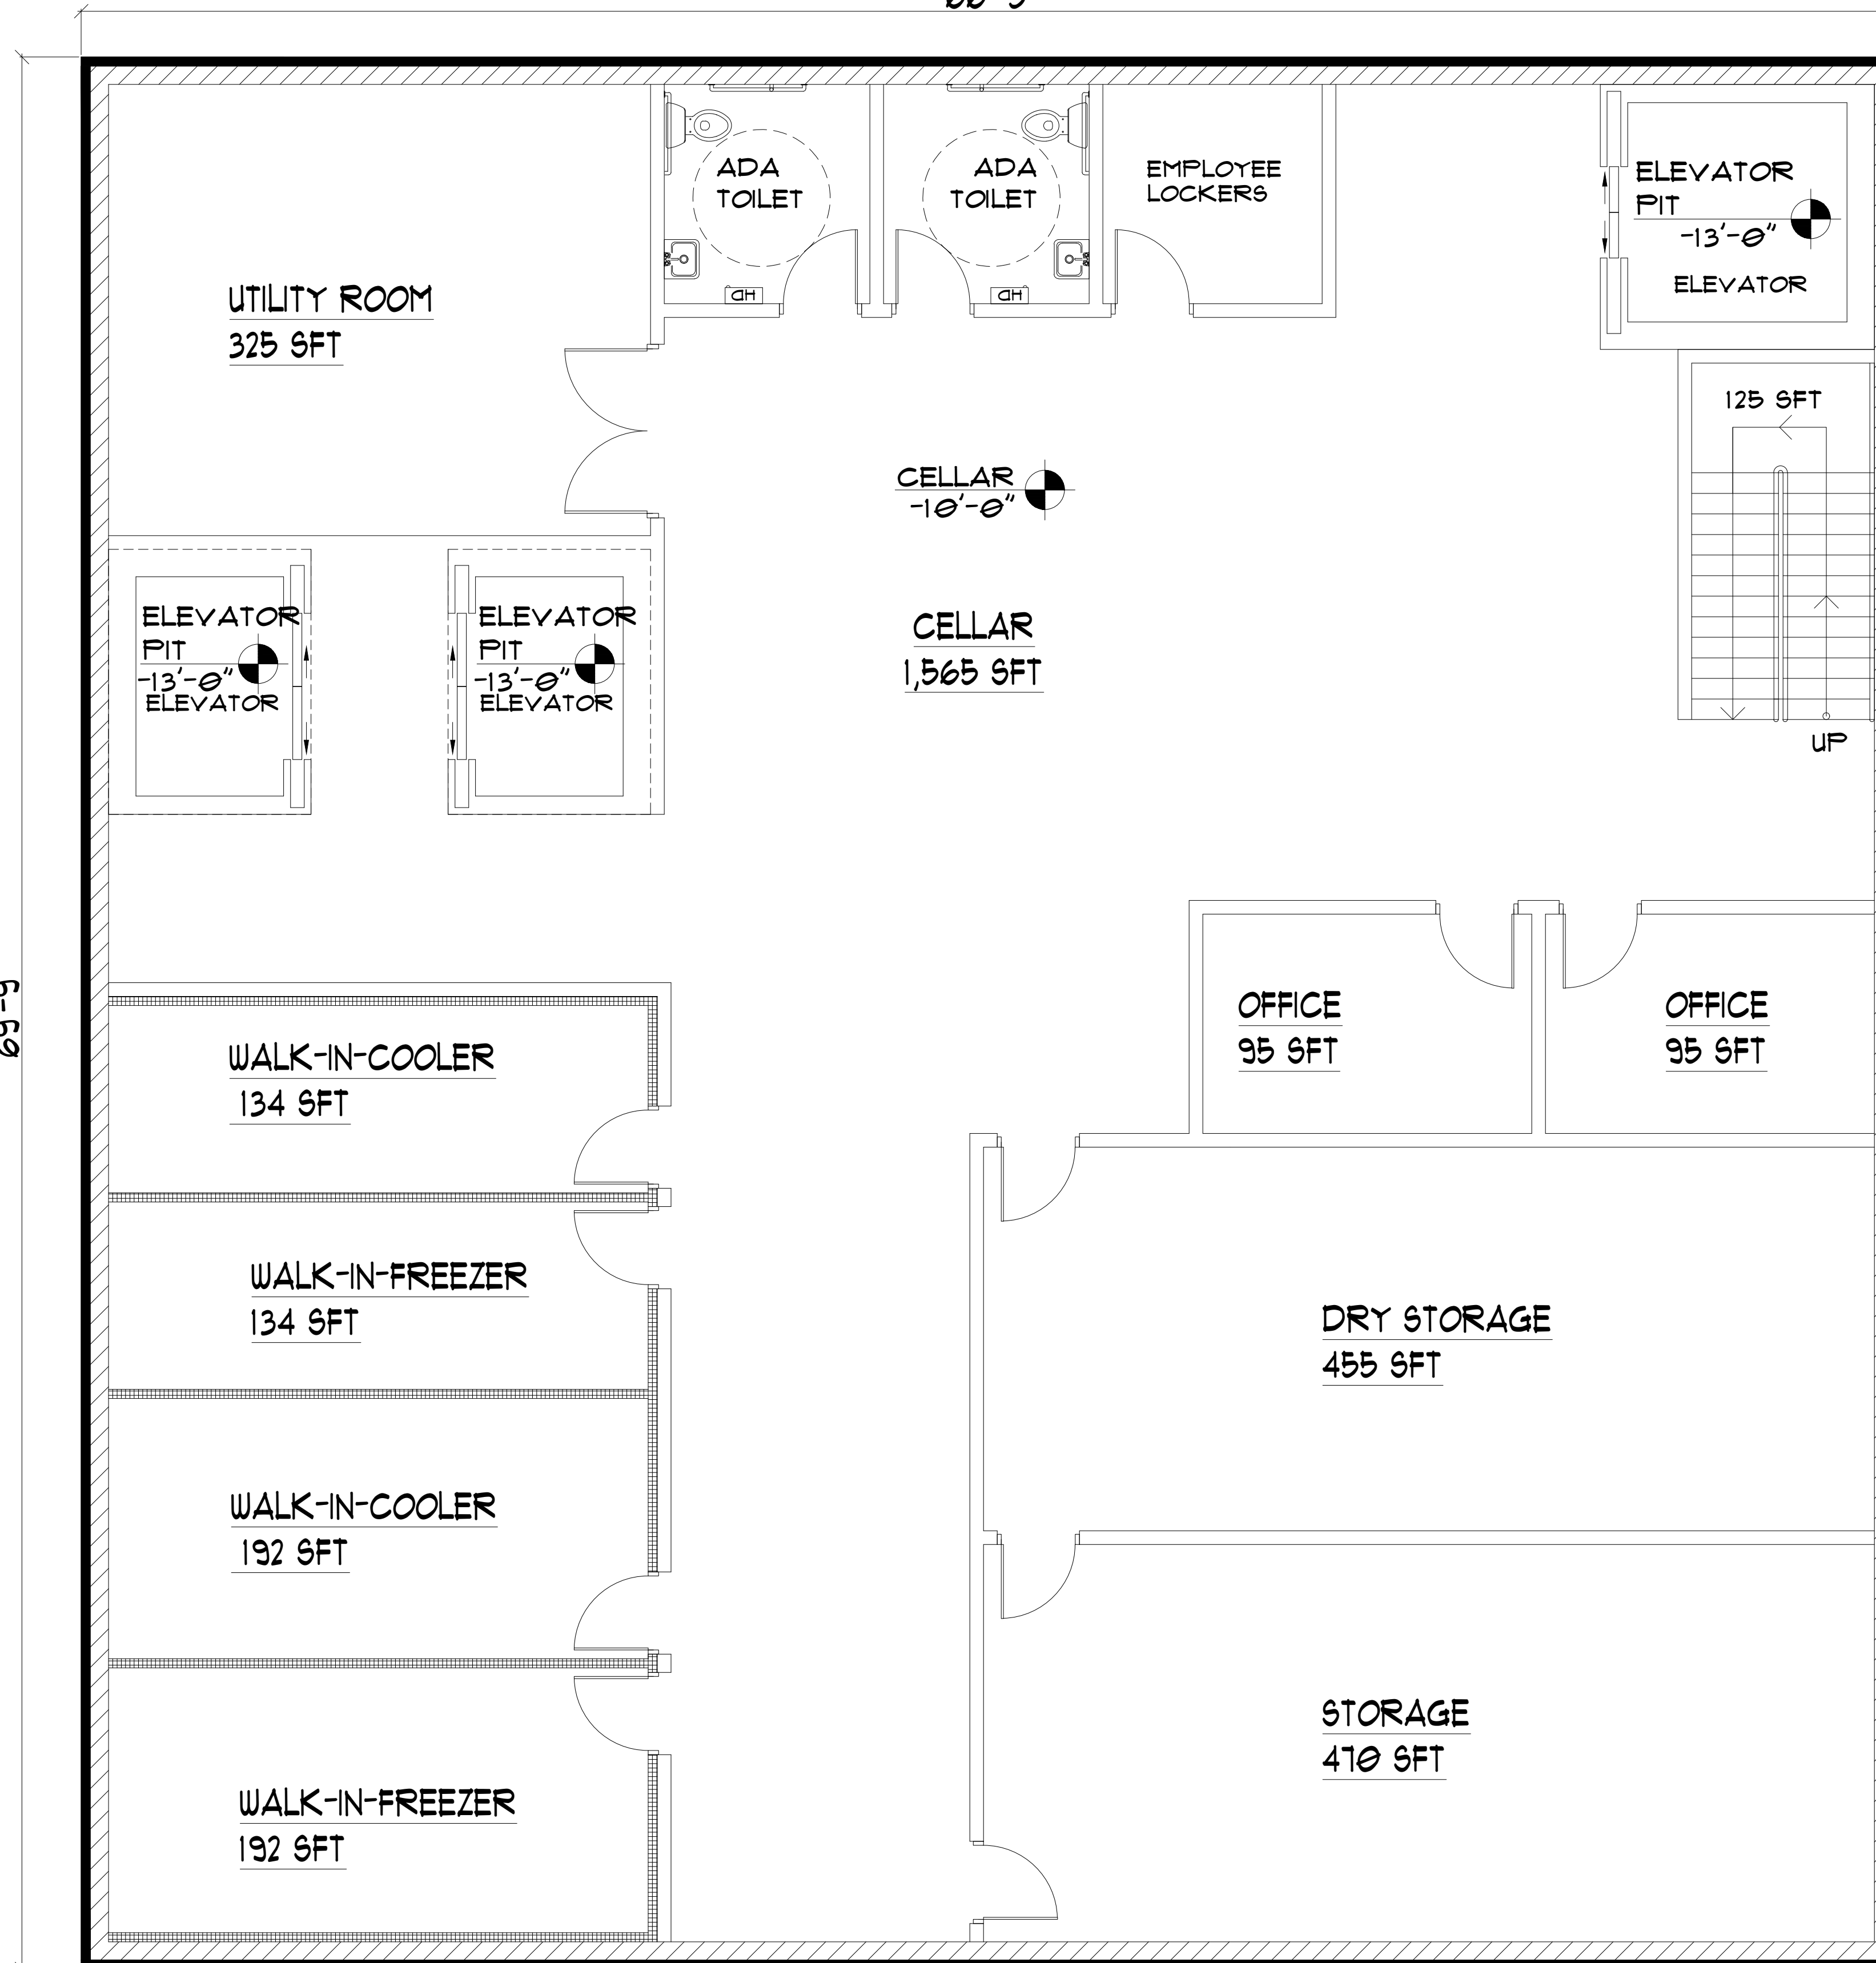


E ROOSEVELT RD

66'-9"

PARKING

PARKING

2 PROPOSED CELLAR PLAN
SCALE: 1/4"=1'-0" NORTH

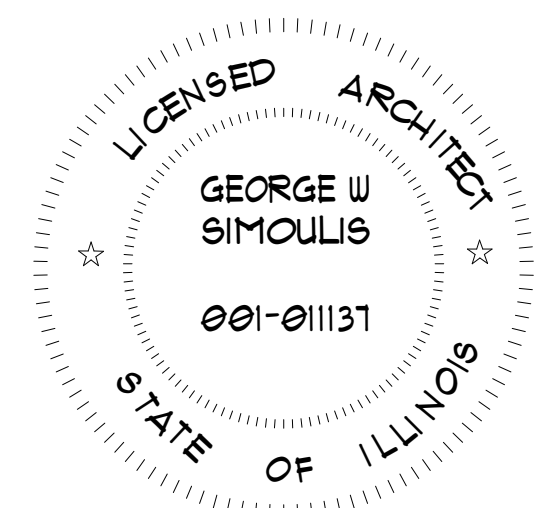

LOCATION:
855 E ROOSEVELT RD,
LOMBARD, IL 60148

SHEET TITLE
PROPOSED CELLAR PLAN

DRAWN BY: MINU
DRAWINGS REVISIONS PER TEAM
DATE: 02/28/2022

ARCHITECT
GEORGE SIMOULIS

SCALE:
1/4"=1'-0"

DRG. NO. A-2